


-DAT- 7:39:40 AM
c:\pwwork\dw\1041\1041.dwg

ORIGINAL SURVEY	SURVEYED PLOTTED	DATE
NO.	ED	

FINAL SURVEY	SURVEYED PLOTTED	DATE
NO.	ED	

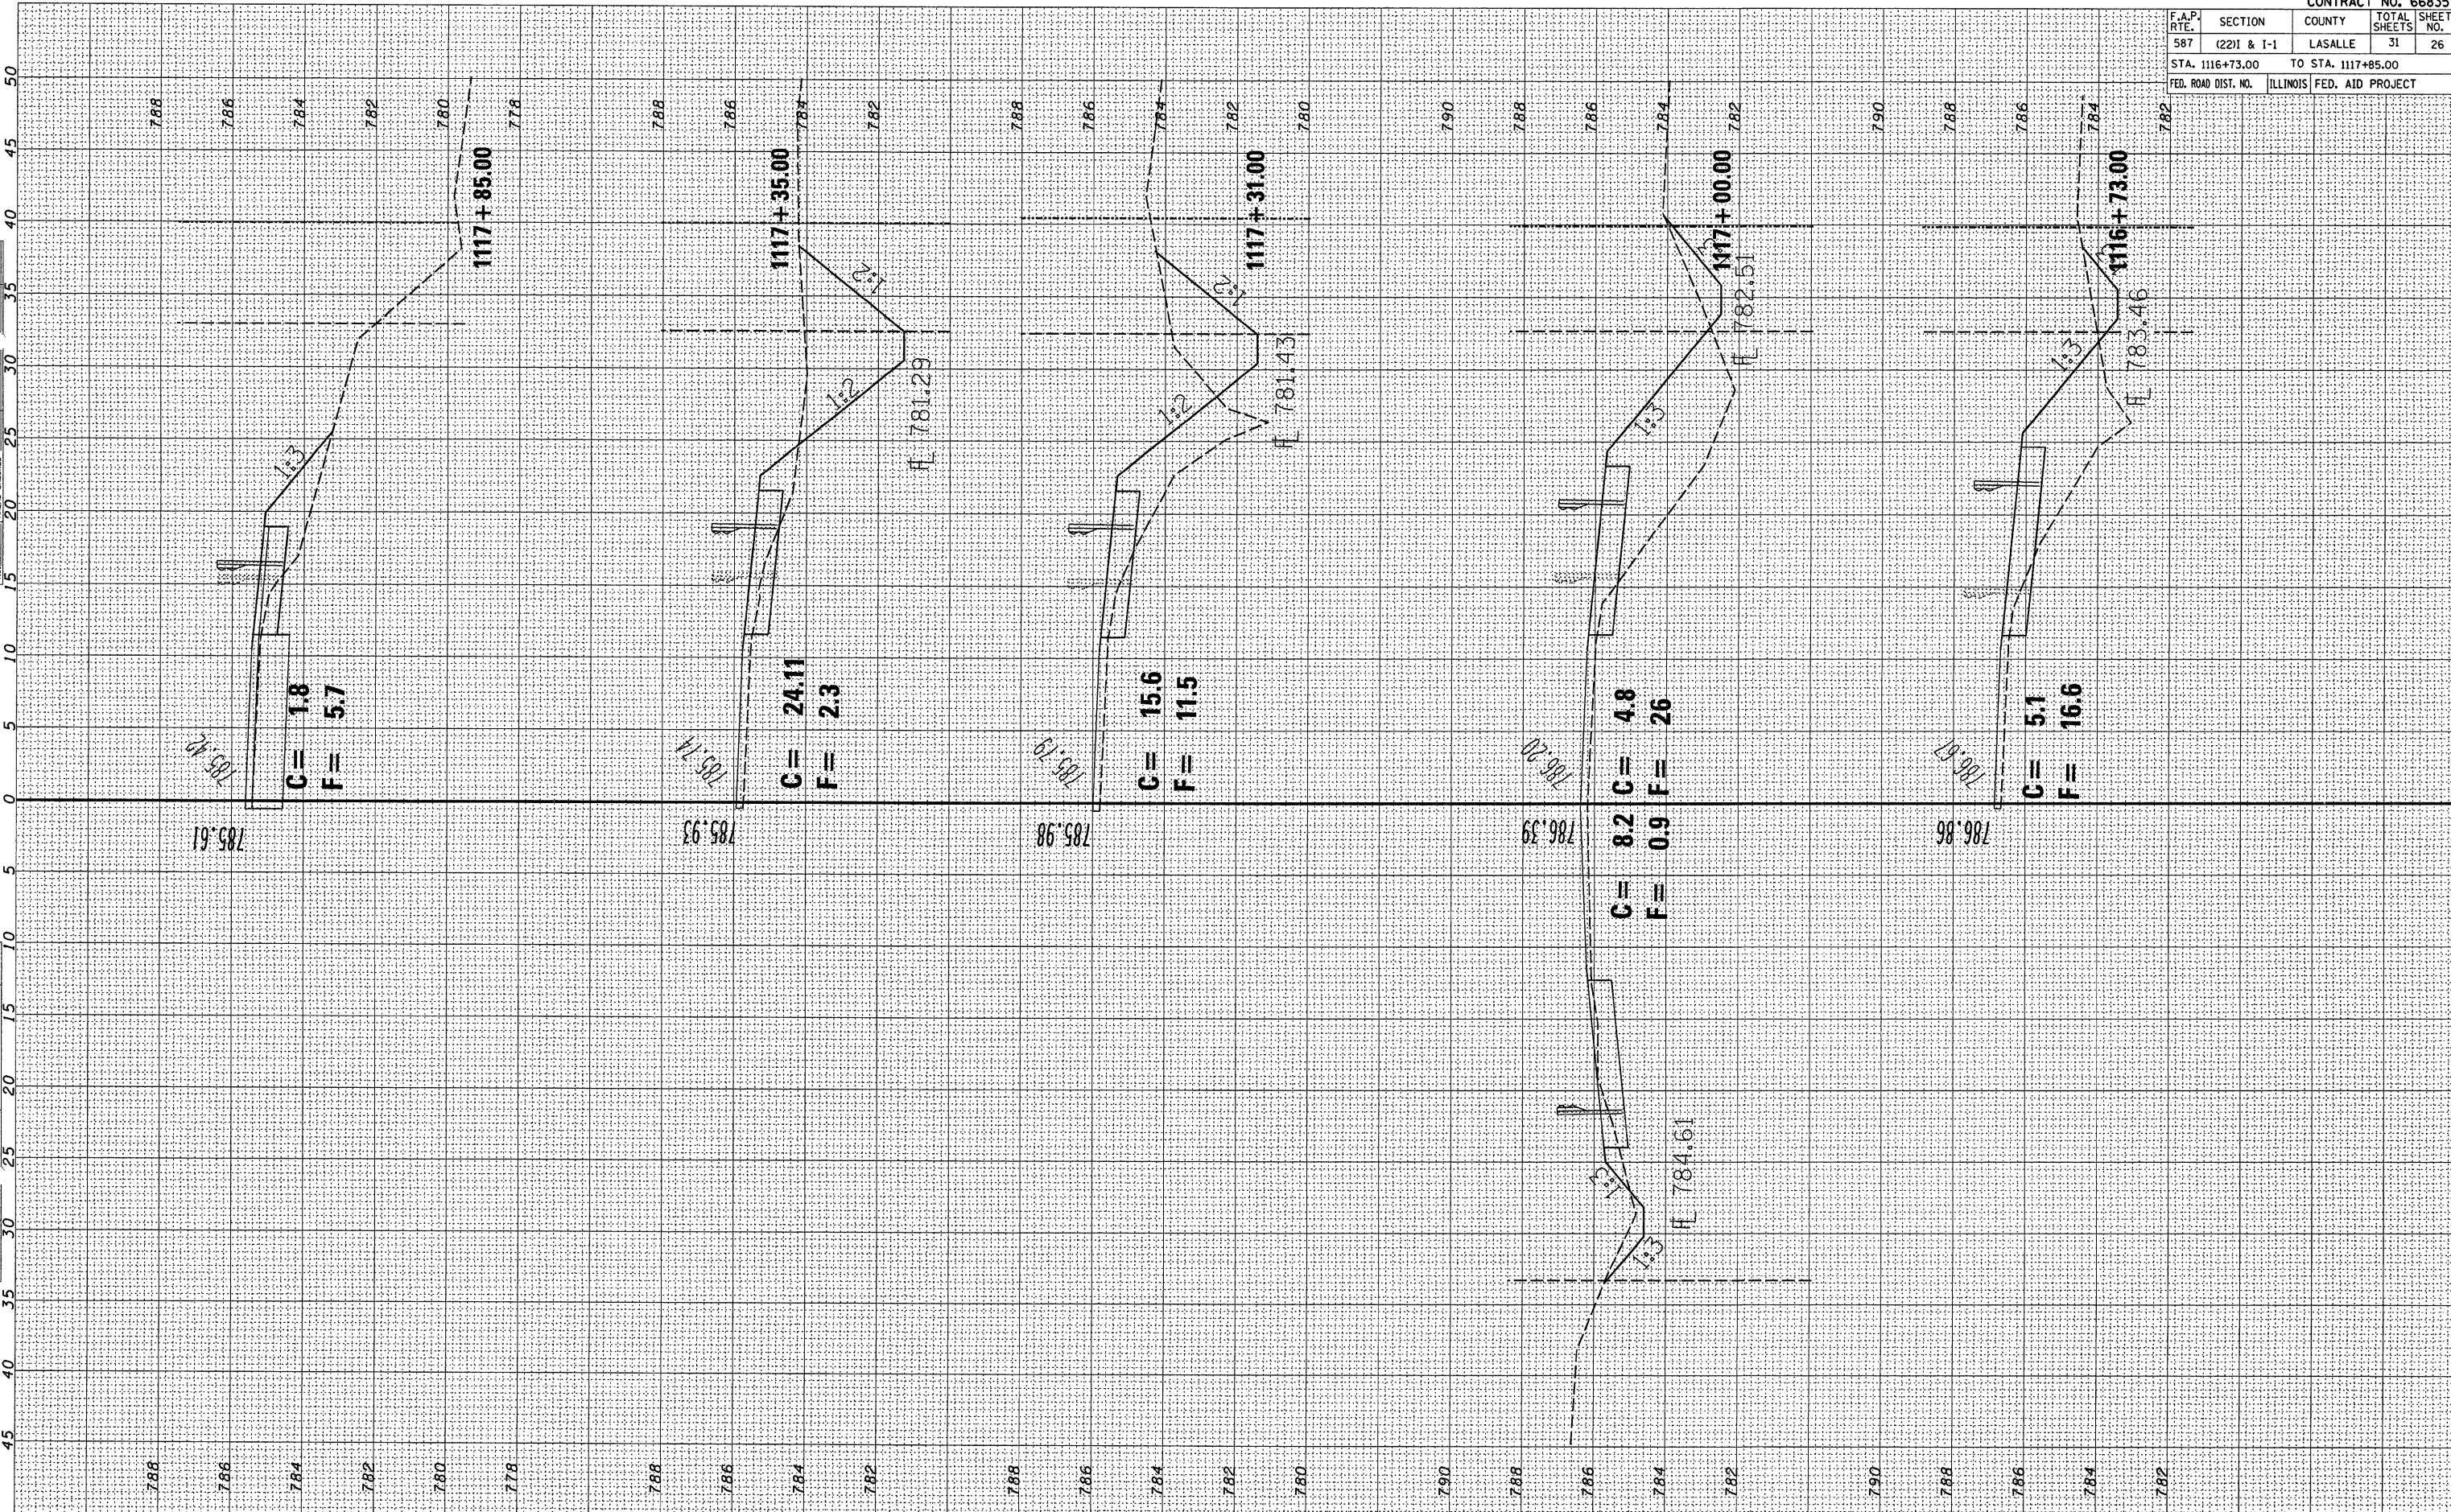

CONTRACT NO. 66835				
F.A.P. RTE.	SECTION	COUNTY	TOTAL SHEETS	SHEET NO.
587	(22)1 & I-1	LASALLE	31	26
STA. 1116+73.00		TO STA. 1117+85.00		
FED. ROAD DIST. NO.		ILLINOIS FED. AID PROJECT		