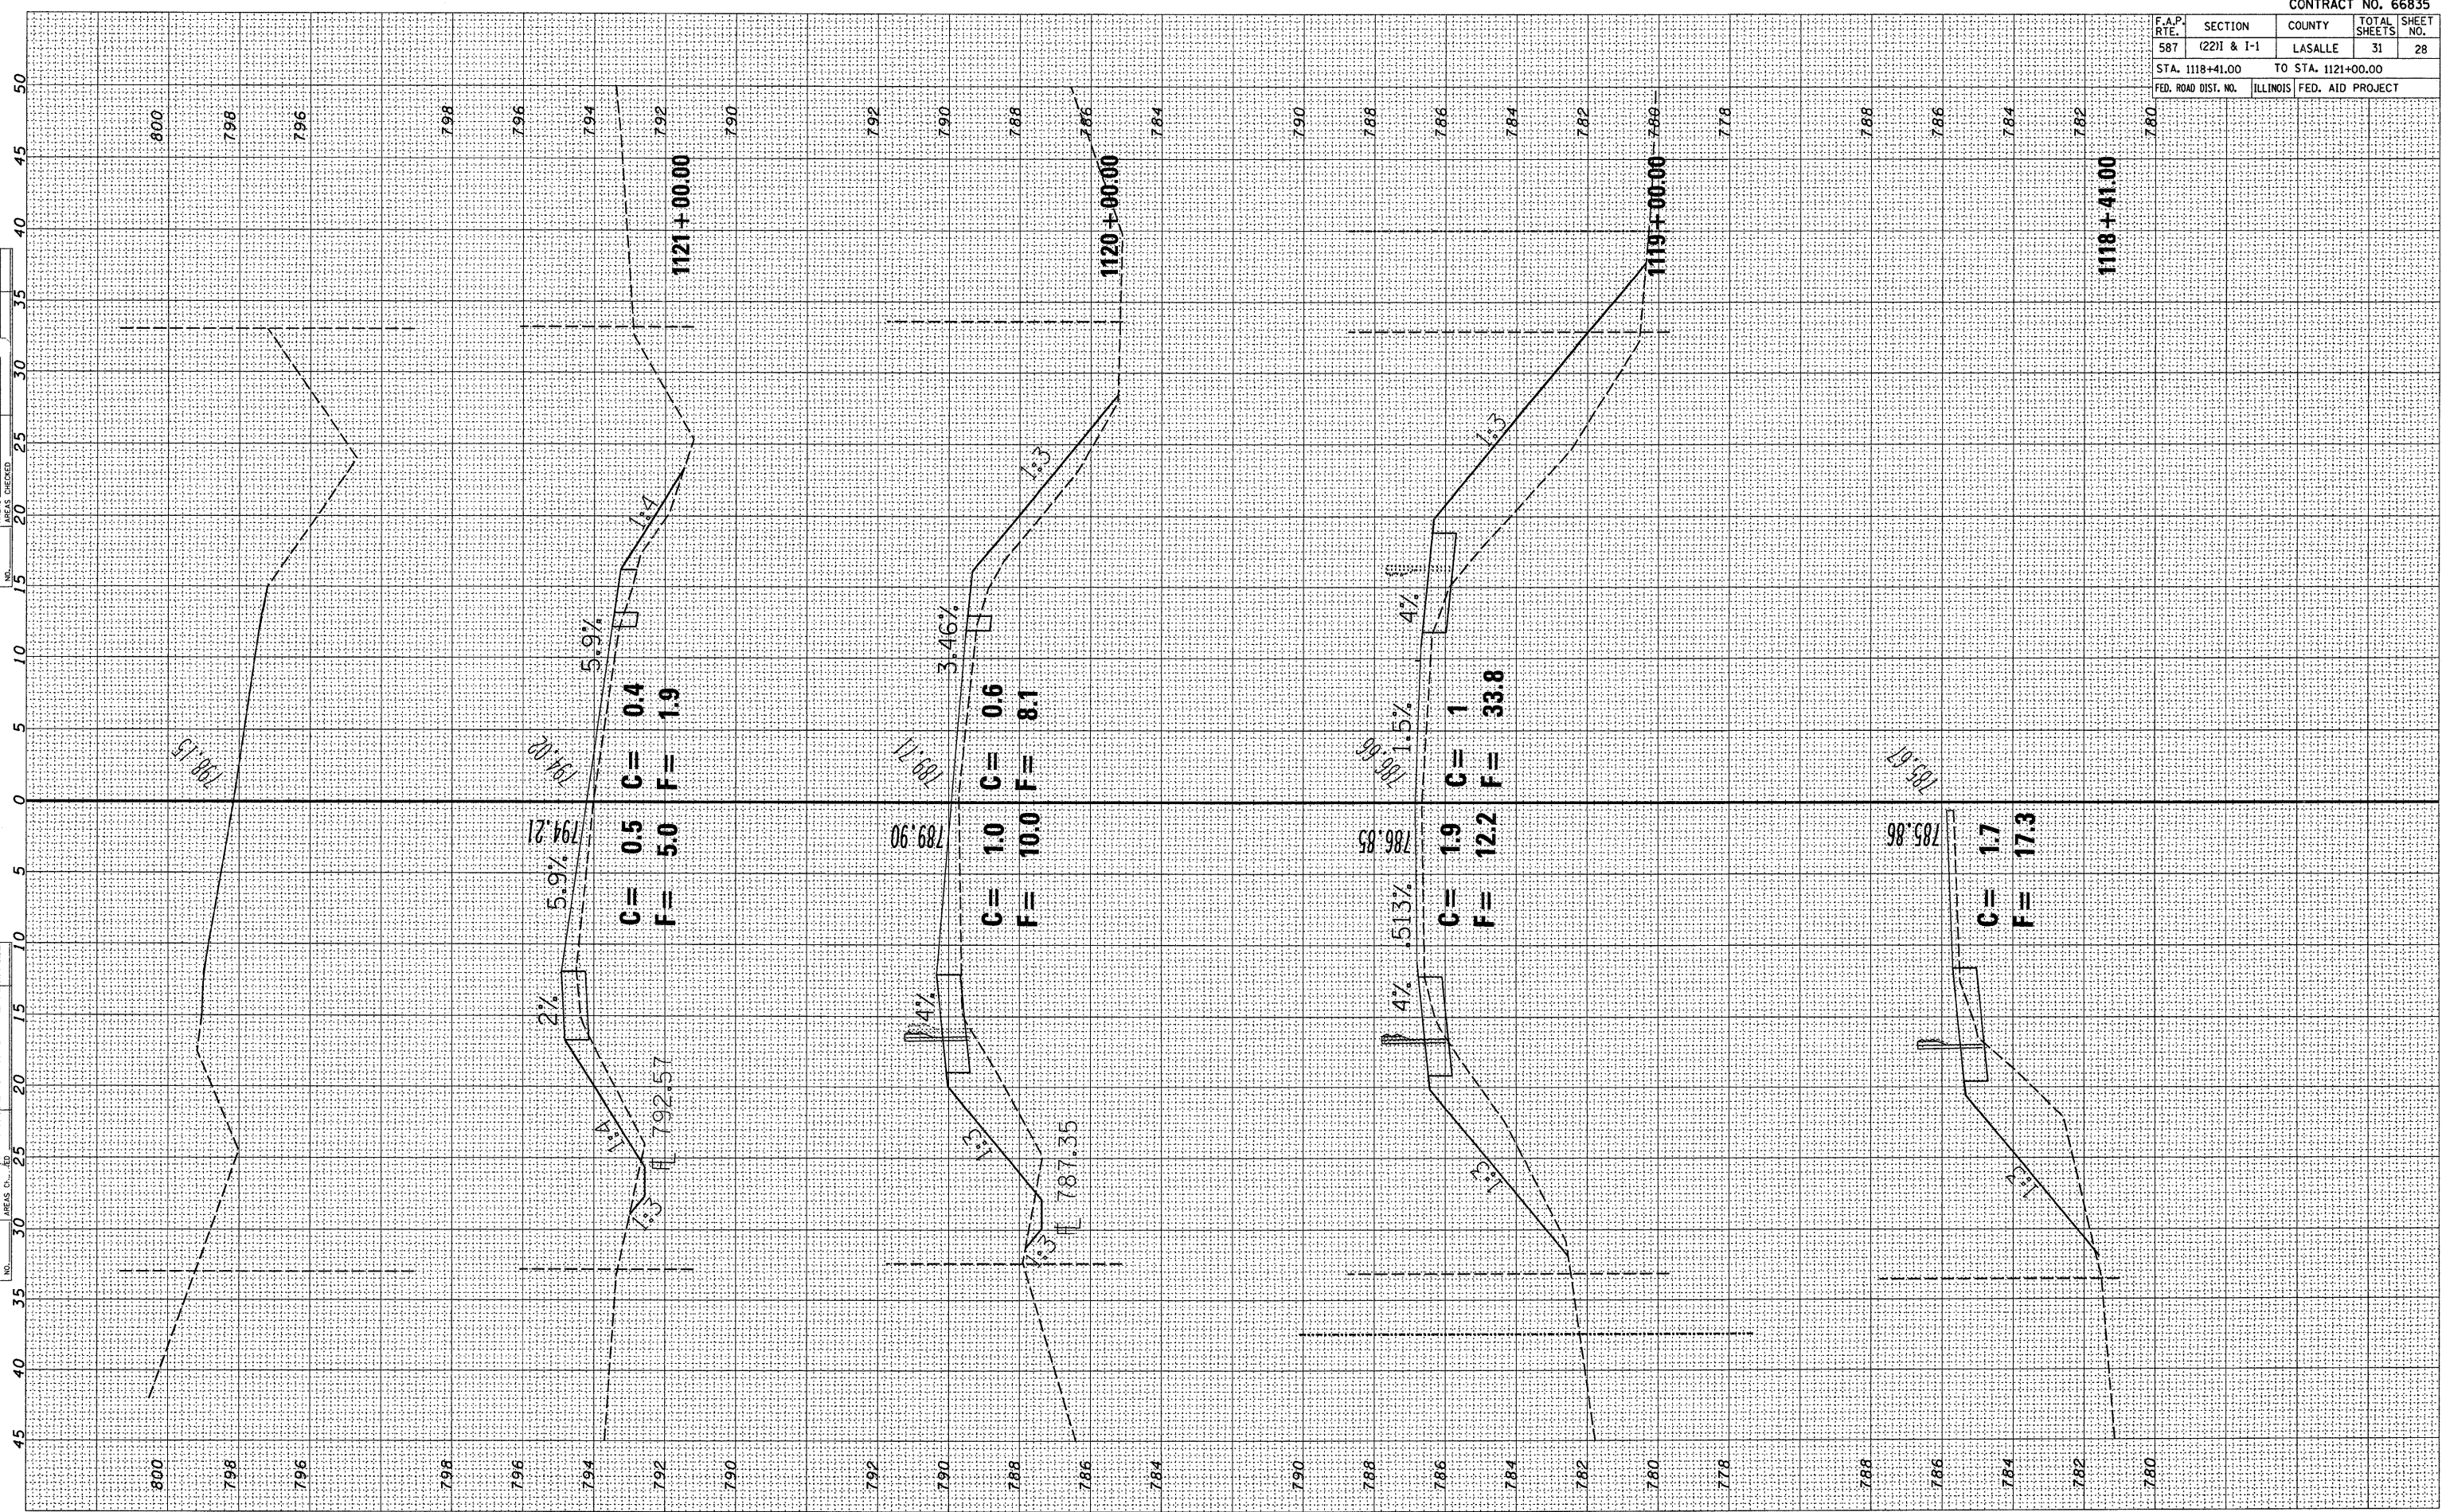


9:26:43 AM
DAT

SURVEY	SUPPLIED
NOTE BOOK	PLOTTED
	TEMPERATURE

[illegible]

CONTRACT NO. 66835				
F.A.P. RTE.	SECTION	COUNTY	TOTAL SHEETS	SHEET NO.
587	(22)I & I-1	LASALLE	31	28
STA. 1118+41.00		TO STA. 1121+00.00		
FED. ROAD DIST. NO.		ILLINOIS	FED. AID PROJECT	

EX 050-2244 / PR SN 050-2051