


DATE: 01-27-58 AM
C:\pwwork\pr\500\1\05001\05001.dwg

ORIGINAL	SURVEY	BY	DATE
PLOTTED			
TEMPLATE			
AREAS			

FINAL	SURVEY	BY	DATE
NOTE BOOK			
AREAS			
CHECKED			

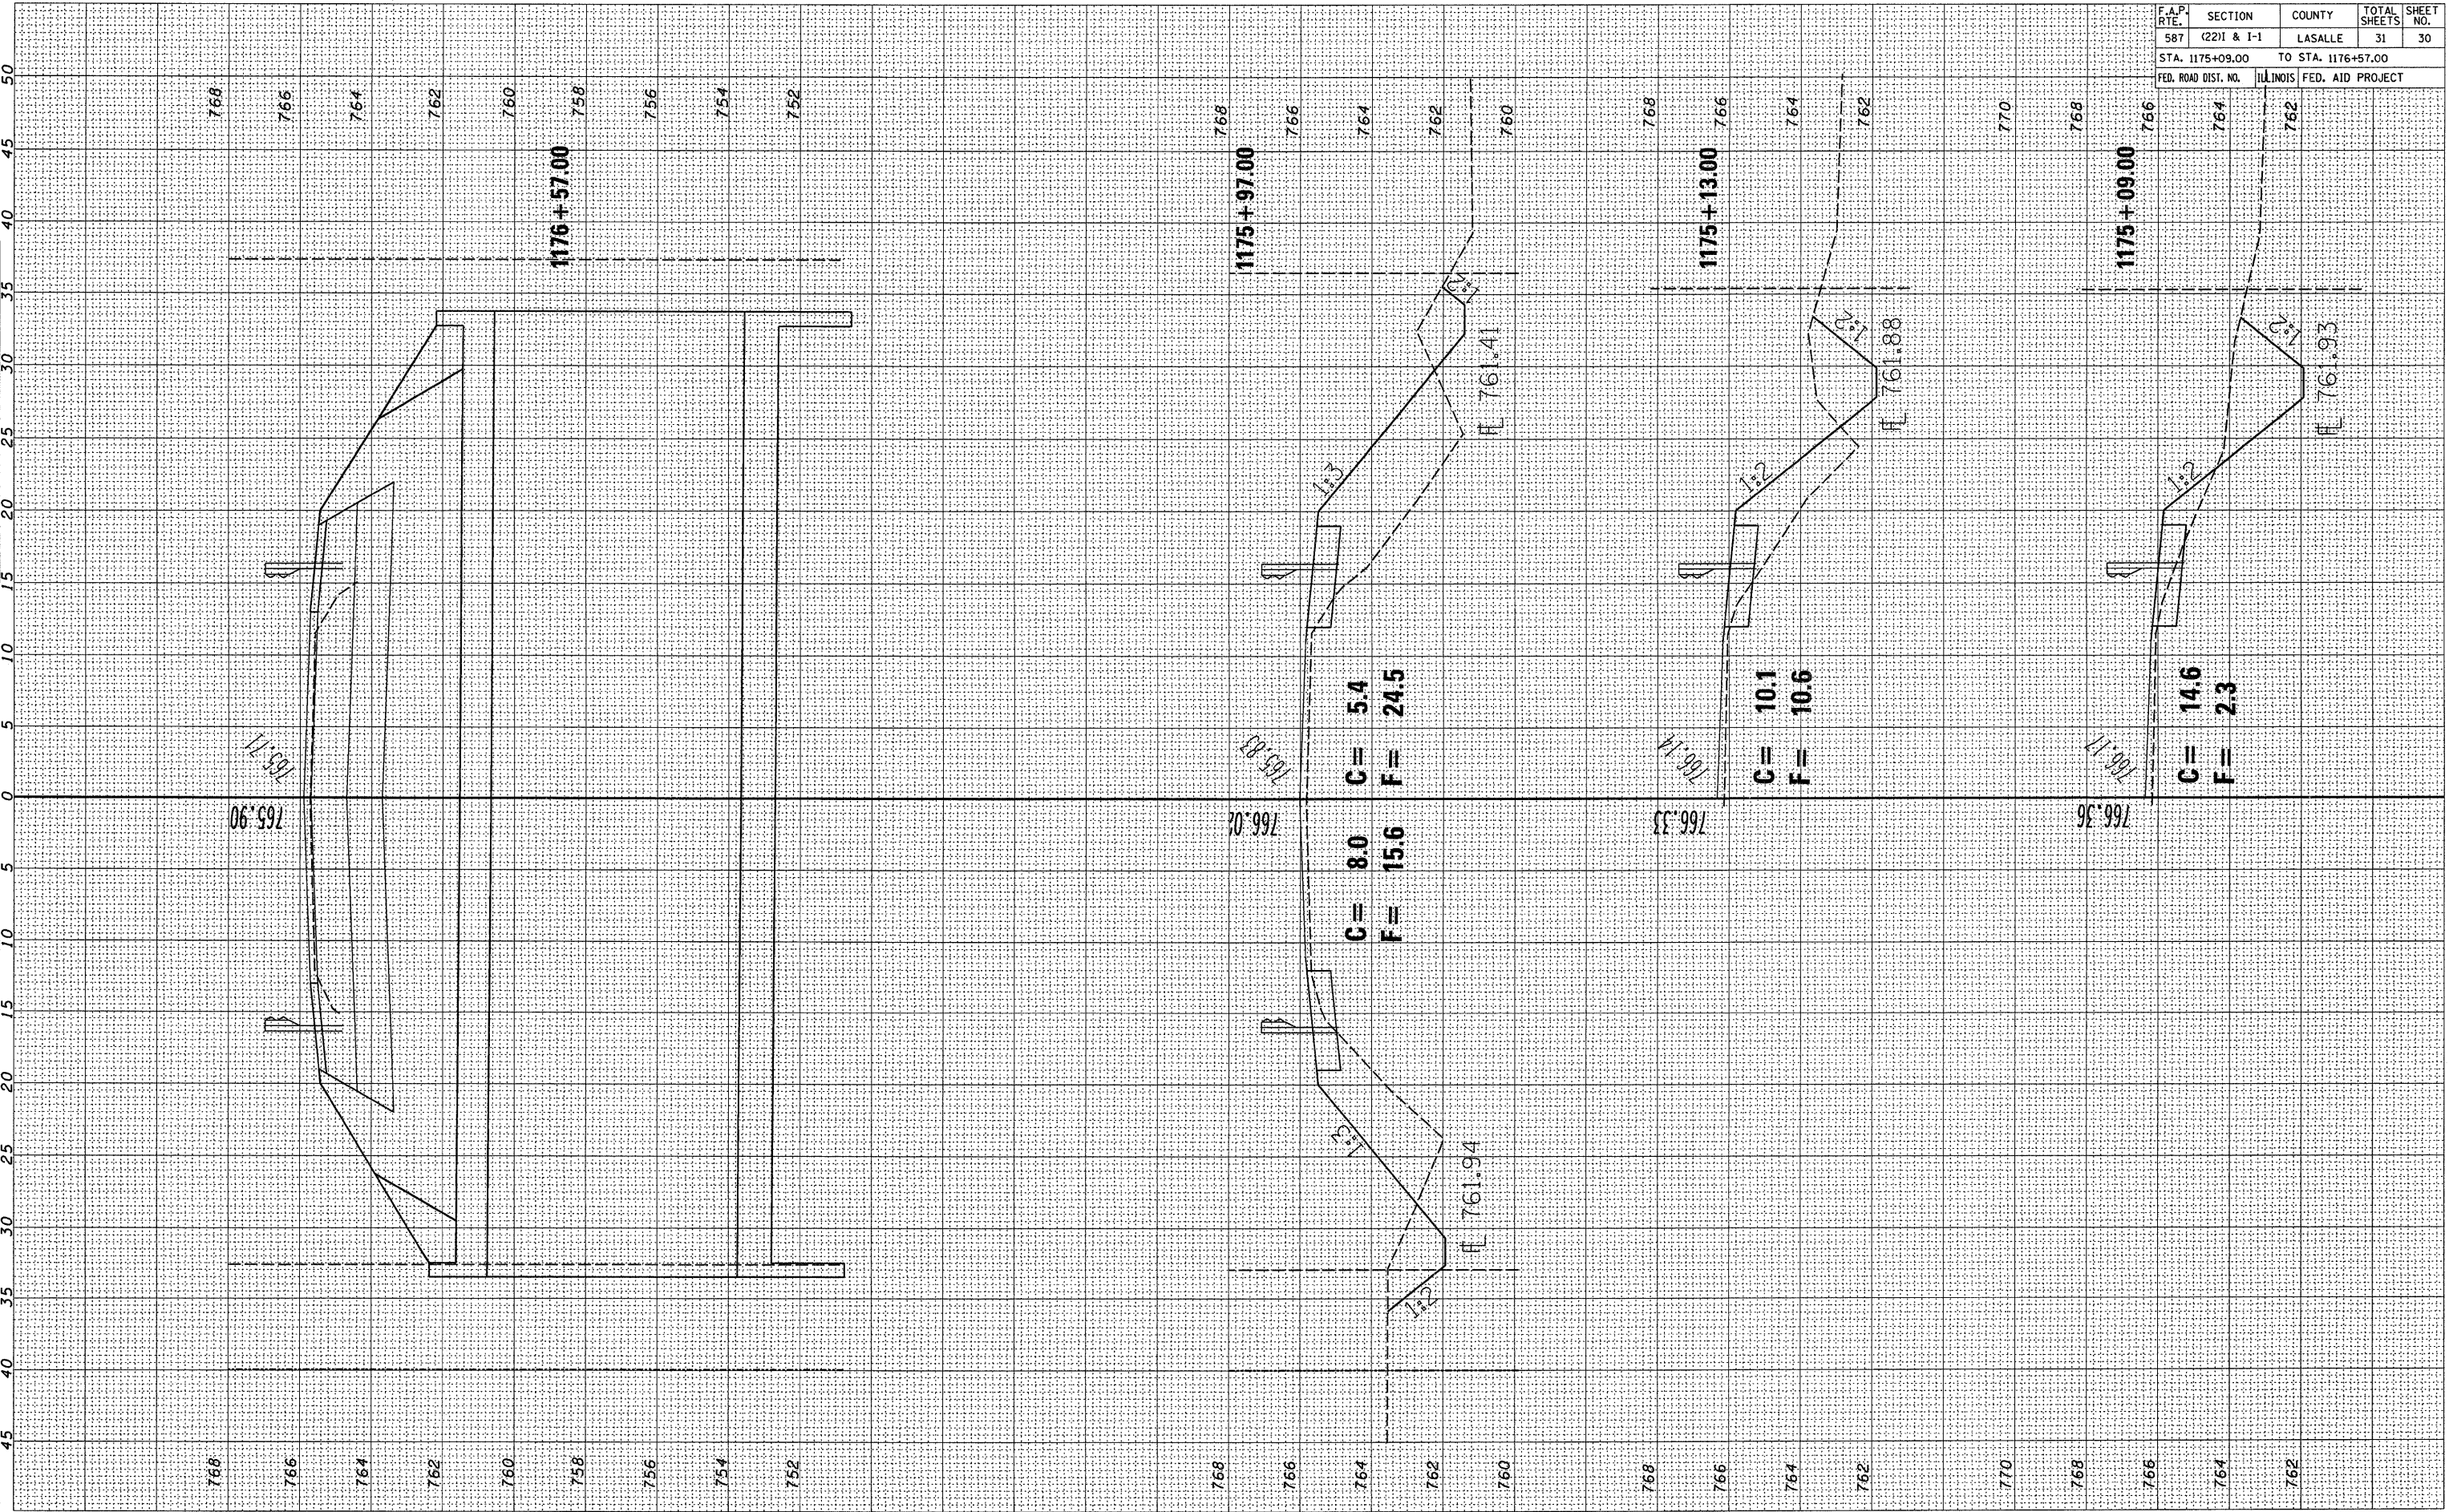

CONTRACT NO. 66835				
F.A.P. RTE.	SECTION	COUNTY	TOTAL SHEETS	SHEET NO.
587	(22)I & I-1	LASALLE	31	30
STA. 1175+09.00		TO STA. 1176+57.00		
FED. ROAD DIST. NO.		ILLINOIS FED. AID PROJECT		