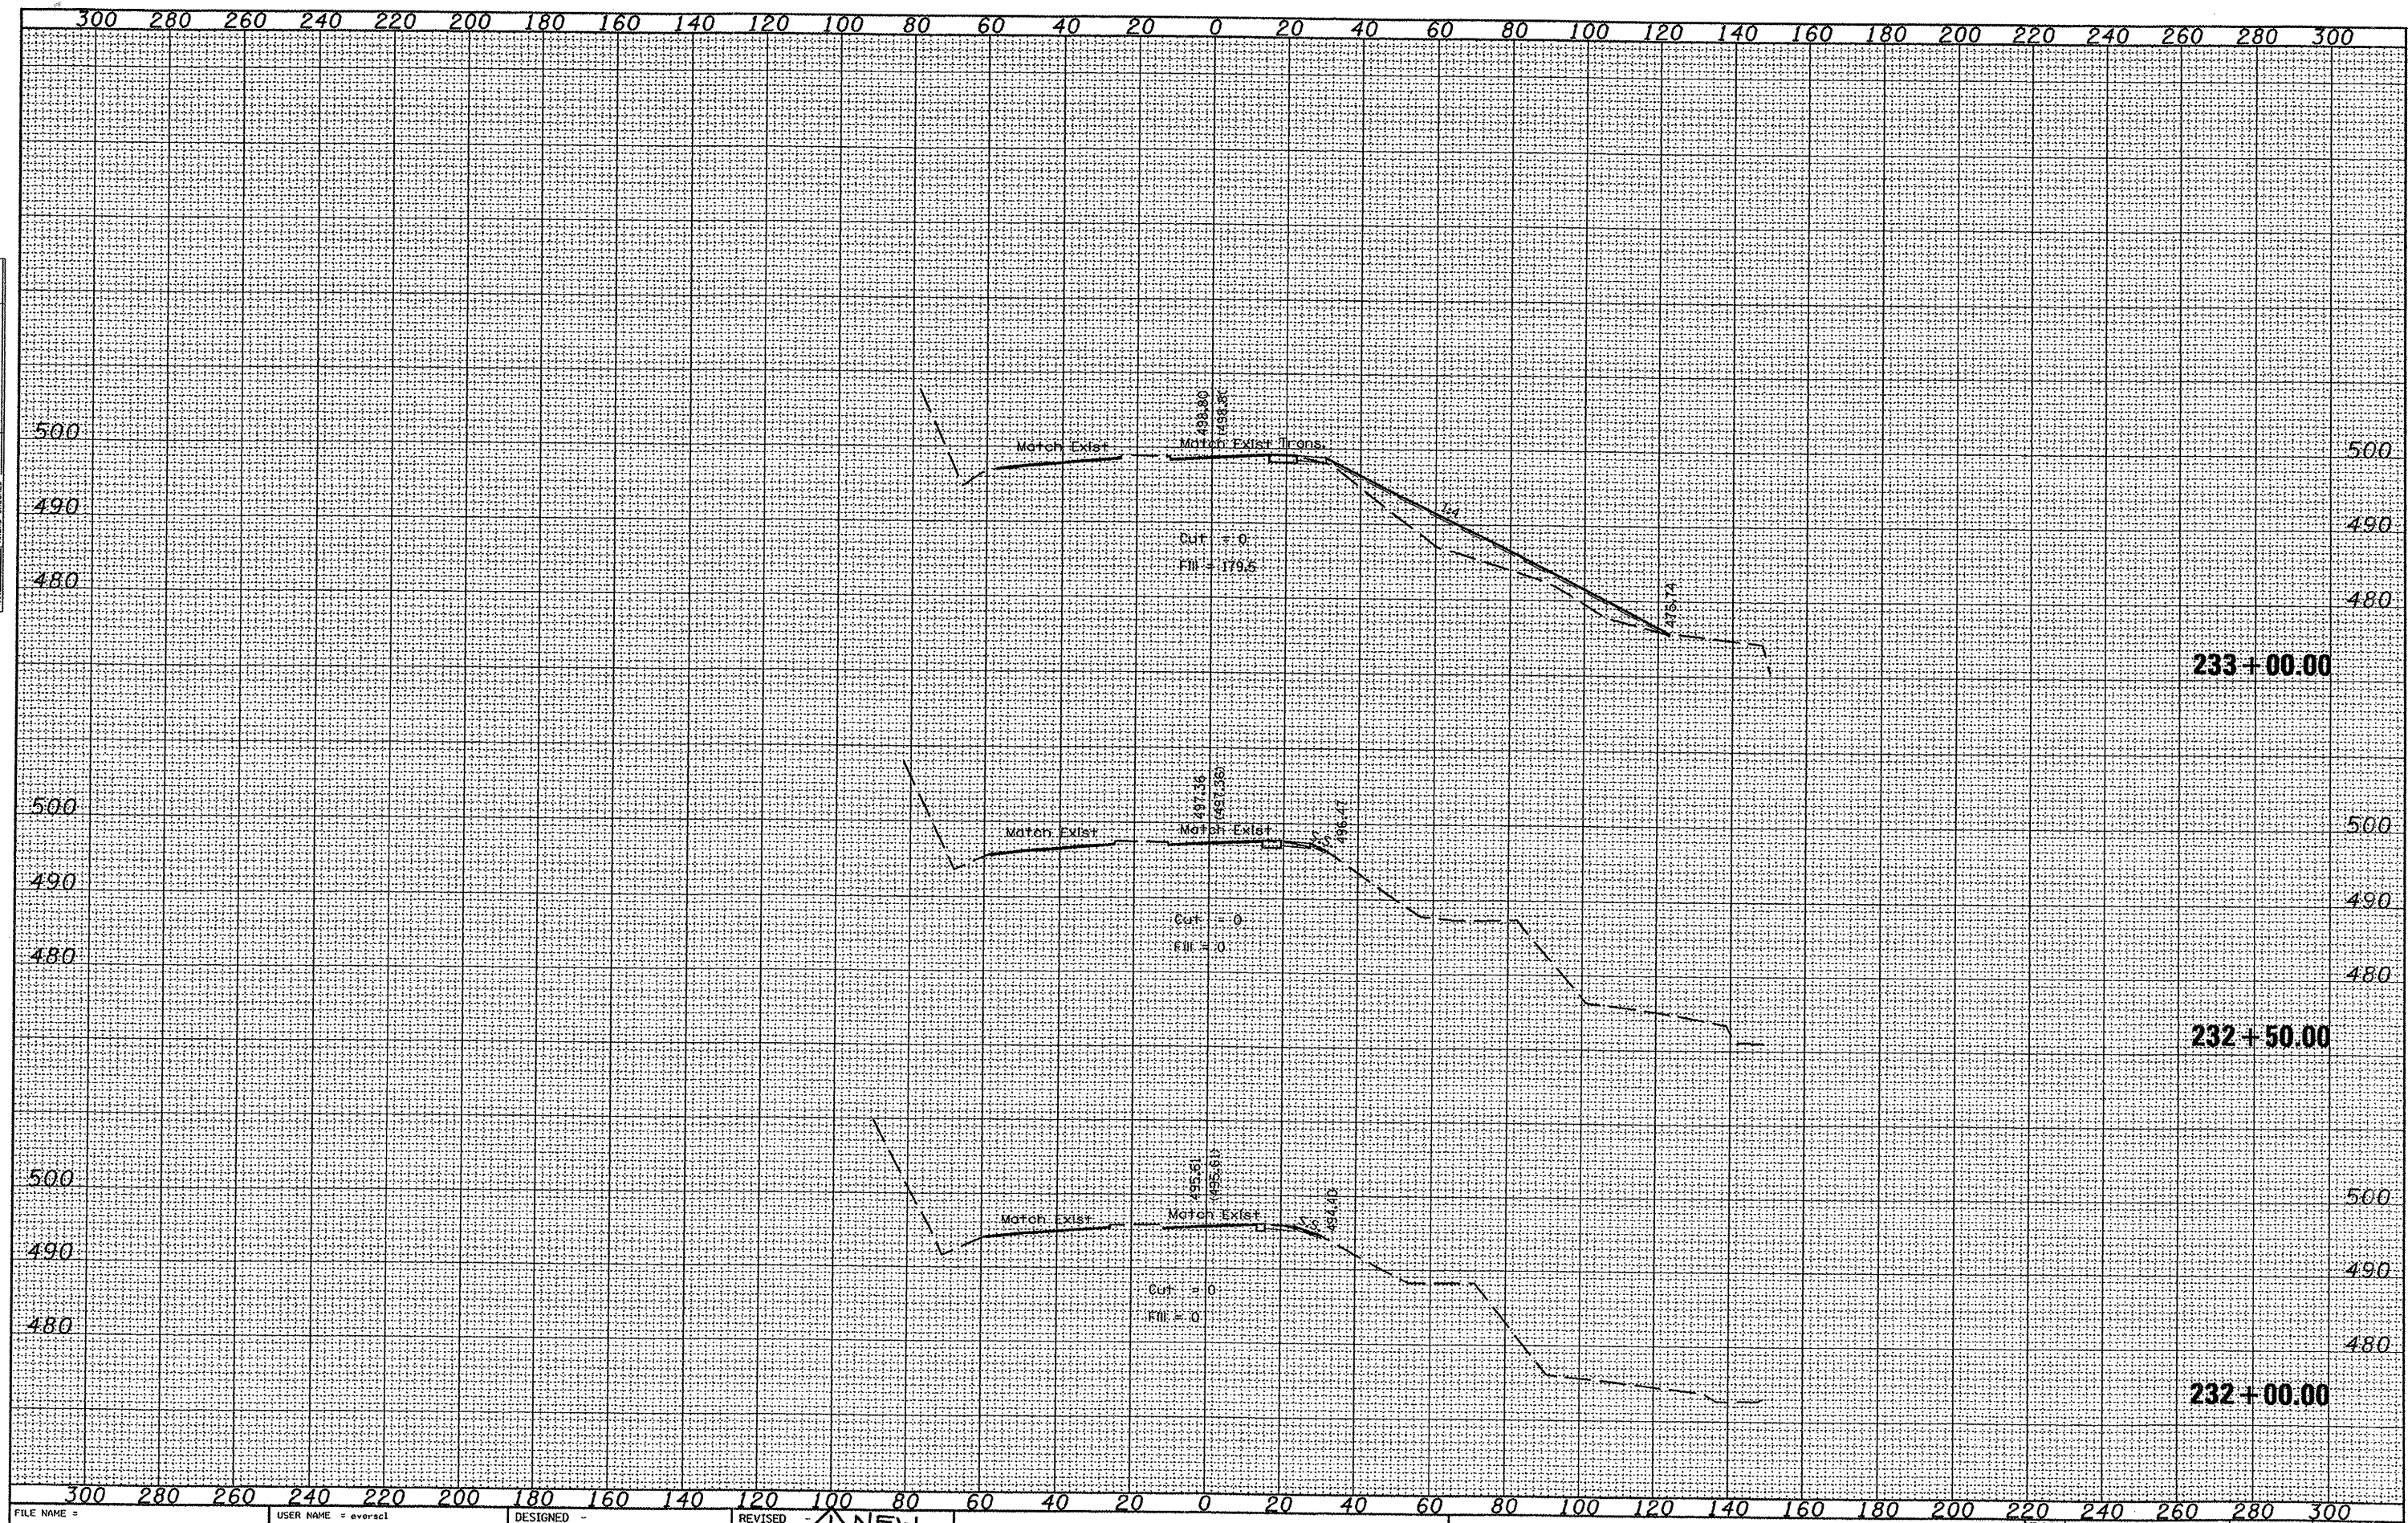


[illegible]

FILE NAME = xsheets.dgn	USER NAME = everscl	DESIGNED -	REVISED - NEW	STATE OF ILLINOIS DEPARTMENT OF TRANSPORTATION	Cross Sections – IL 116	F.A.U. RTE.	SECTION	COUNTY	TOTAL SHEETS	SHEET NO.
PLOT SCALE = 40.0000' / IN.	CHECKED -	REVISED - SHEET	6758			(1-R),(1-C)BR	PEORIA	142	121A	
PLOT DATE = 12/18/2008	DATE -	REVISED - 12/19/08	SCALE: SHEET NO. OF SHEETS STA. 232+00.00 TO STA. 233+00.00				CONTRACT NO. 68092			
		REVISED - ADDED					FED. ROAD DIST. NO. ILLINOIS FED. AID PROJECT			

121A