


CURVE AIRRD3
 PI STA. = 227+61.23
 N 1,461,789.9034
 E 2,437,014.9862
 $\Delta = 4^\circ 50' 48''$ (RT)
 D = 3° 48' 02"
 R = 1,507.53
 T = 63.80'
 L = 127.52'
 E = 1.349'
 P.C. STA. = 226+97.43
 N 1,461,747.0838
 E 2,436,967.693
 P.T. STA. = 228+24.95
 N 1,461,828.5737
 E 2,437,065.7340

CURVE AIRRD4
 PI STA. = 229+12.54
 N 1,461,881.6557
 E 2,437,135.3903
 $\Delta = 5^\circ 50' 27''$ (LT)
 D = 3° 20' 15"
 R = 1,716.75'
 T = 87.58'
 L = 175.01'
 E = 2.232'
 P.C. STA. = 228+24.96
 N 1,461,828.5718
 E 2,437,065.7314
 P.T. STA. = 229+99.97
 N 1,461,941.5528
 E 2,437,199.2854

EXIST. CURVE IL116EXCL
 PI STA. = 233+63.40
 $\Delta = 35^\circ 38' 54''$ (LT)
 D = 2° 51' 23"
 R = 2,005.95'
 T = 644.97'
 L = 1,248.06'
 E = 101.14'
 P.C. STA. = 227+18.43
 P.T. STA. = 239+66.49
 N 1,462,487.7240
 E 2,438,001.1640

CURVE CREEKRDSPUR
 PI STA. = 54+67.36
 N 1,462,869.7896
 E 2,437,950.7344
 $\Delta = 58^\circ 18' 37''$ (RT)
 D = 12° 01' 27"
 R = 476.50'
 T = 265.82'
 L = 484.94'
 E = 69.13'
 P.C. STA. = 52+01.55
 N 1,462,640.8744
 E 2,437,815.6168
 P.T. STA. = 56+86.48
 N 1,462,875.0708
 E 2,438,216.4995

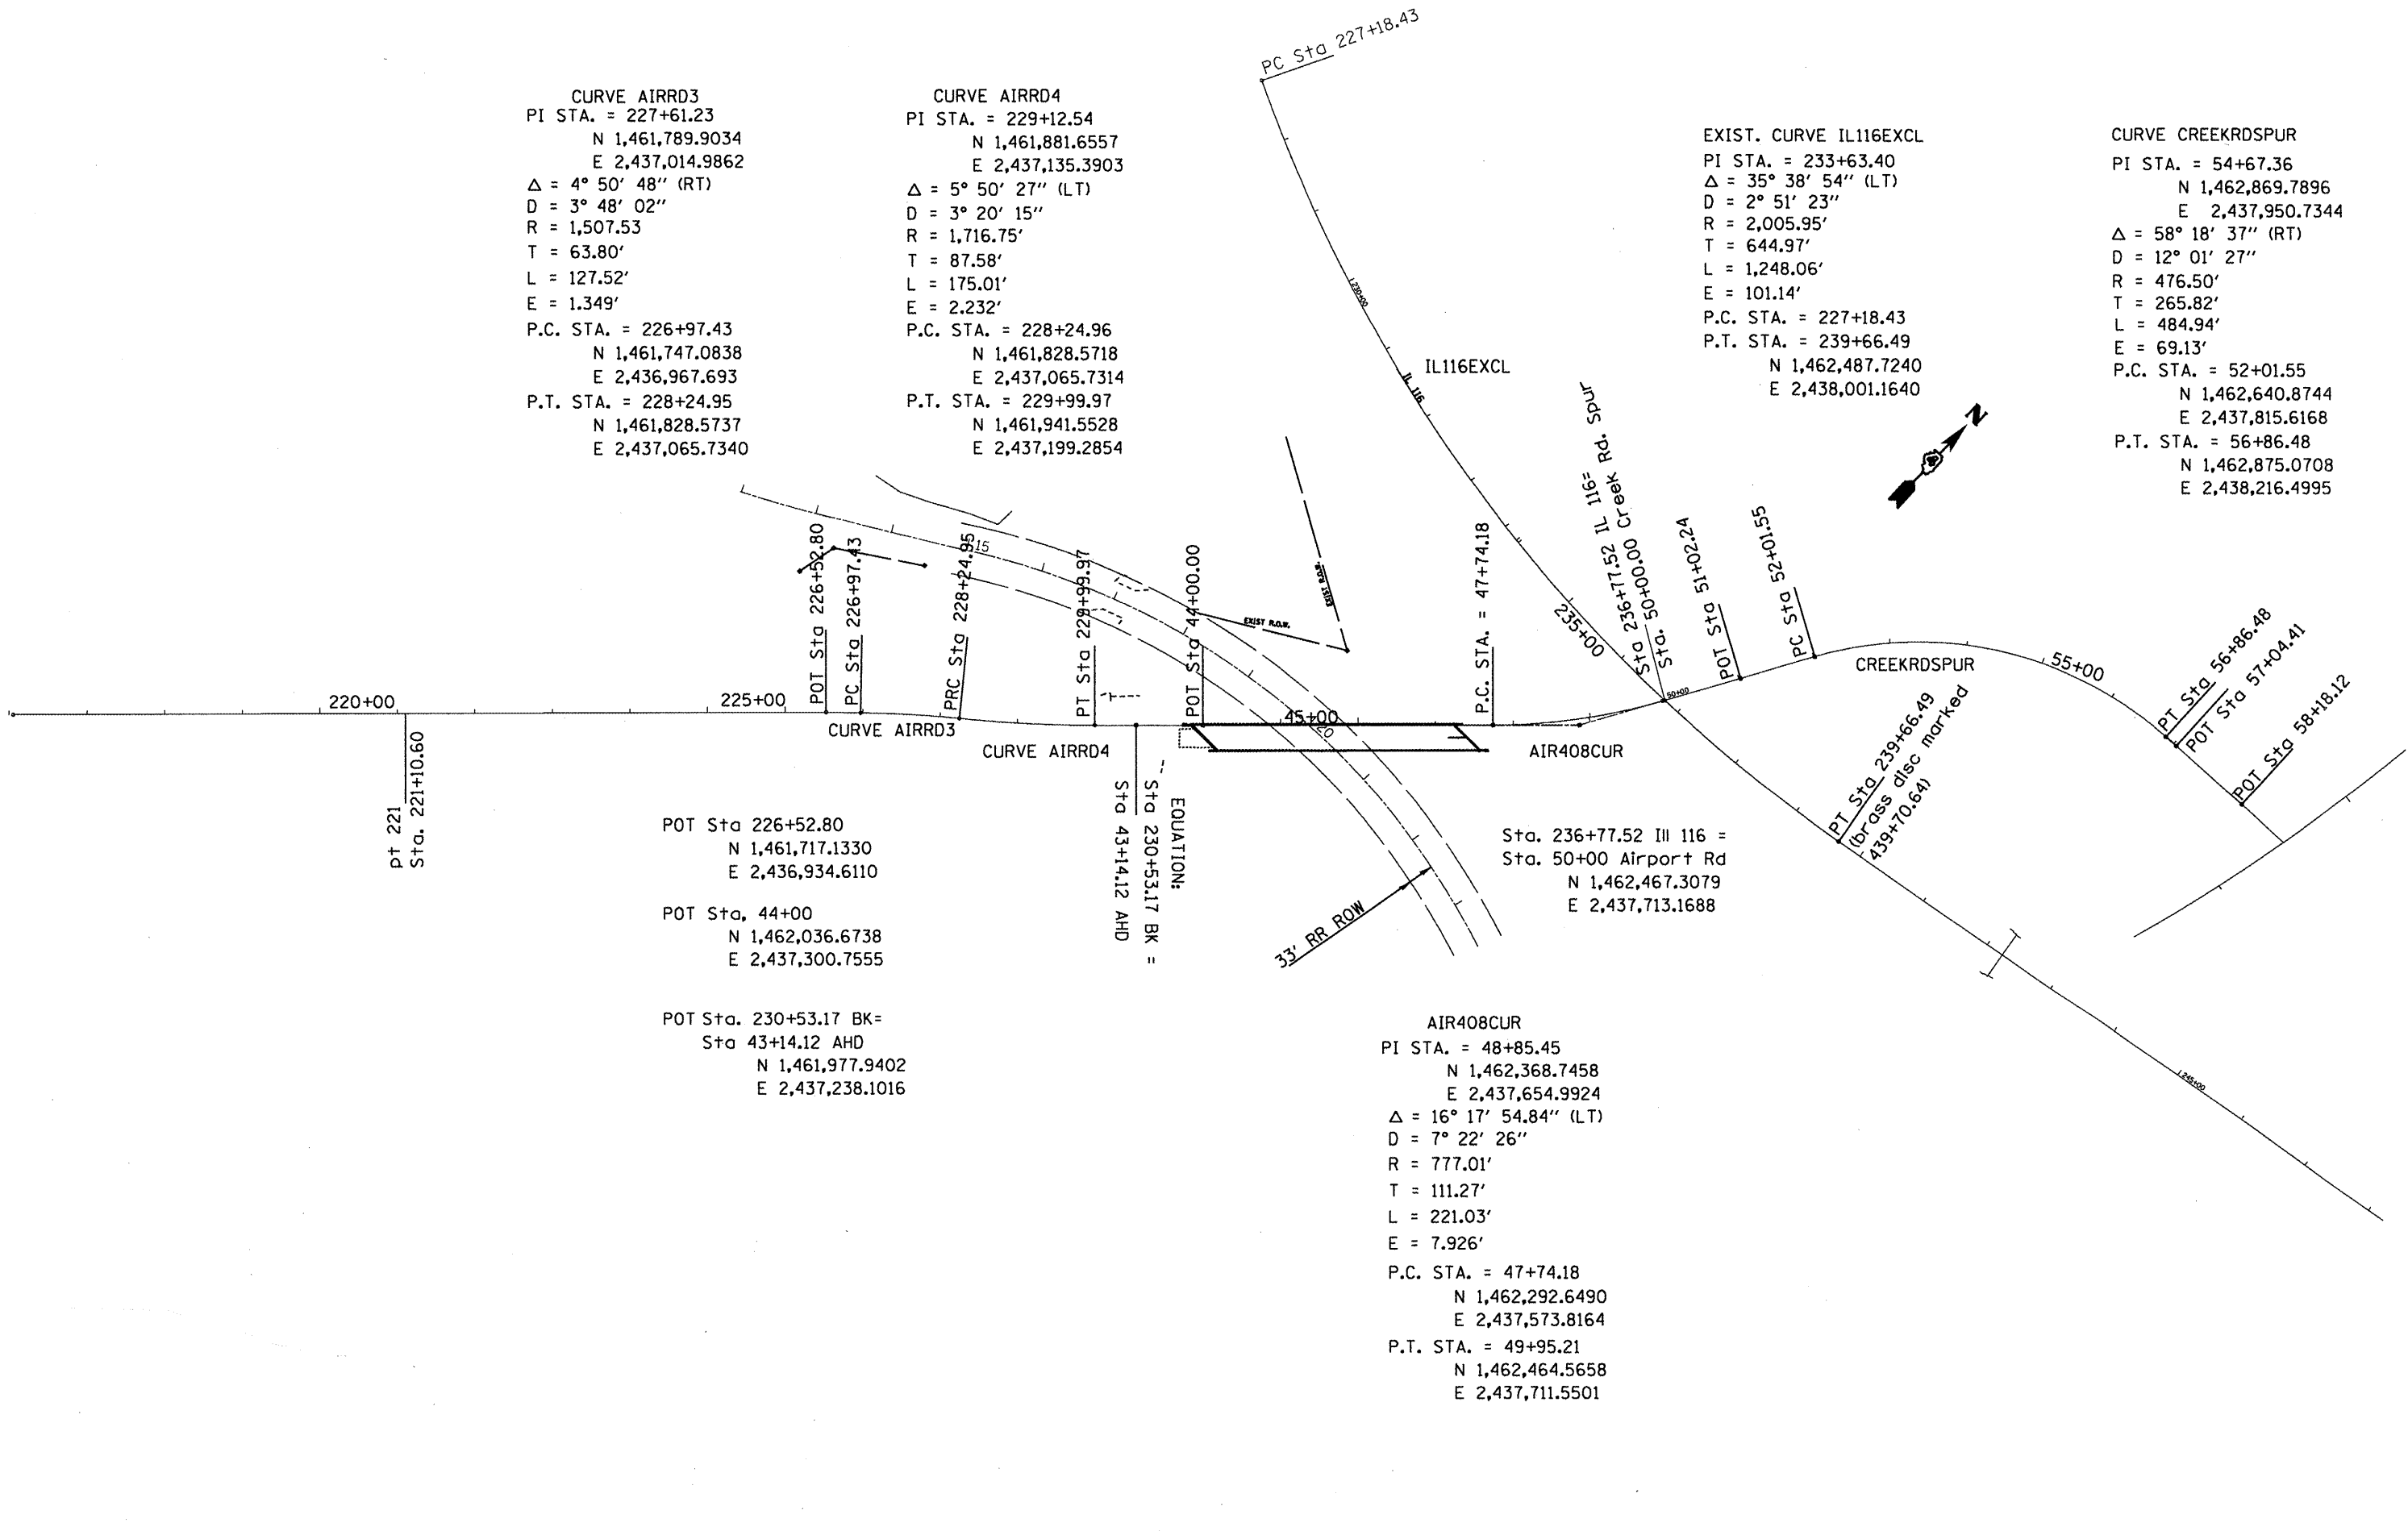

POT Sta 226+52.80
 N 1,461,717.1330
 E 2,436,934.6110

POT Sta. 44+00
 N 1,462,036.6738
 E 2,437,300.7555

POT Sta. 230+53.17 BK=
 Sta 43+14.12 AHD
 N 1,461,977.9402
 E 2,437,238.1016

Sta. 236+77.52 Ill 116 =
 Sta. 50+00 Airport Rd
 N 1,462,467.3079
 E 2,437,713.1688

AIR408CUR
 PI STA. = 48+85.45
 N 1,462,368.7458
 E 2,437,654.9924
 $\Delta = 16^\circ 17' 54.84''$ (LT)
 D = 7° 22' 26"
 R = 777.01'
 T = 111.27'
 L = 221.03'
 E = 7.926'
 P.C. STA. = 47+74.18
 N 1,462,292.6490
 E 2,437,573.8164
 P.T. STA. = 49+95.21
 N 1,462,464.5658
 E 2,437,711.5501

FILE NAME =	USER NAME = laynedm	DESIGNED -	REVISED -	STATE OF ILLINOIS DEPARTMENT OF TRANSPORTATION	ALIGNMENT, TIES, AND BENCHMARKS			F.A.J. RTE.	SECTION	COUNTY	TOTAL SHEETS	SHEET NO.
S:\GEN\DRAW\STO&PLNS\Squad\68092 Airport Road\plan01.dgn		DRAWN -	REVISED -					6578	(1-RIRS (1-V)CBR	Peoria	142	25
PLOT SCALE = 200.0000' / IN.		CHECKED -	REVISED -		SCALE: SHEET NO. OF SHEETS STA. TO STA.			CONTRACT NO.				
PLOT DATE = 10/17/2008		DATE -	REVISED -		FED. ROAD DIST. NO. ILLINOIS FED. AID PROJECT							