
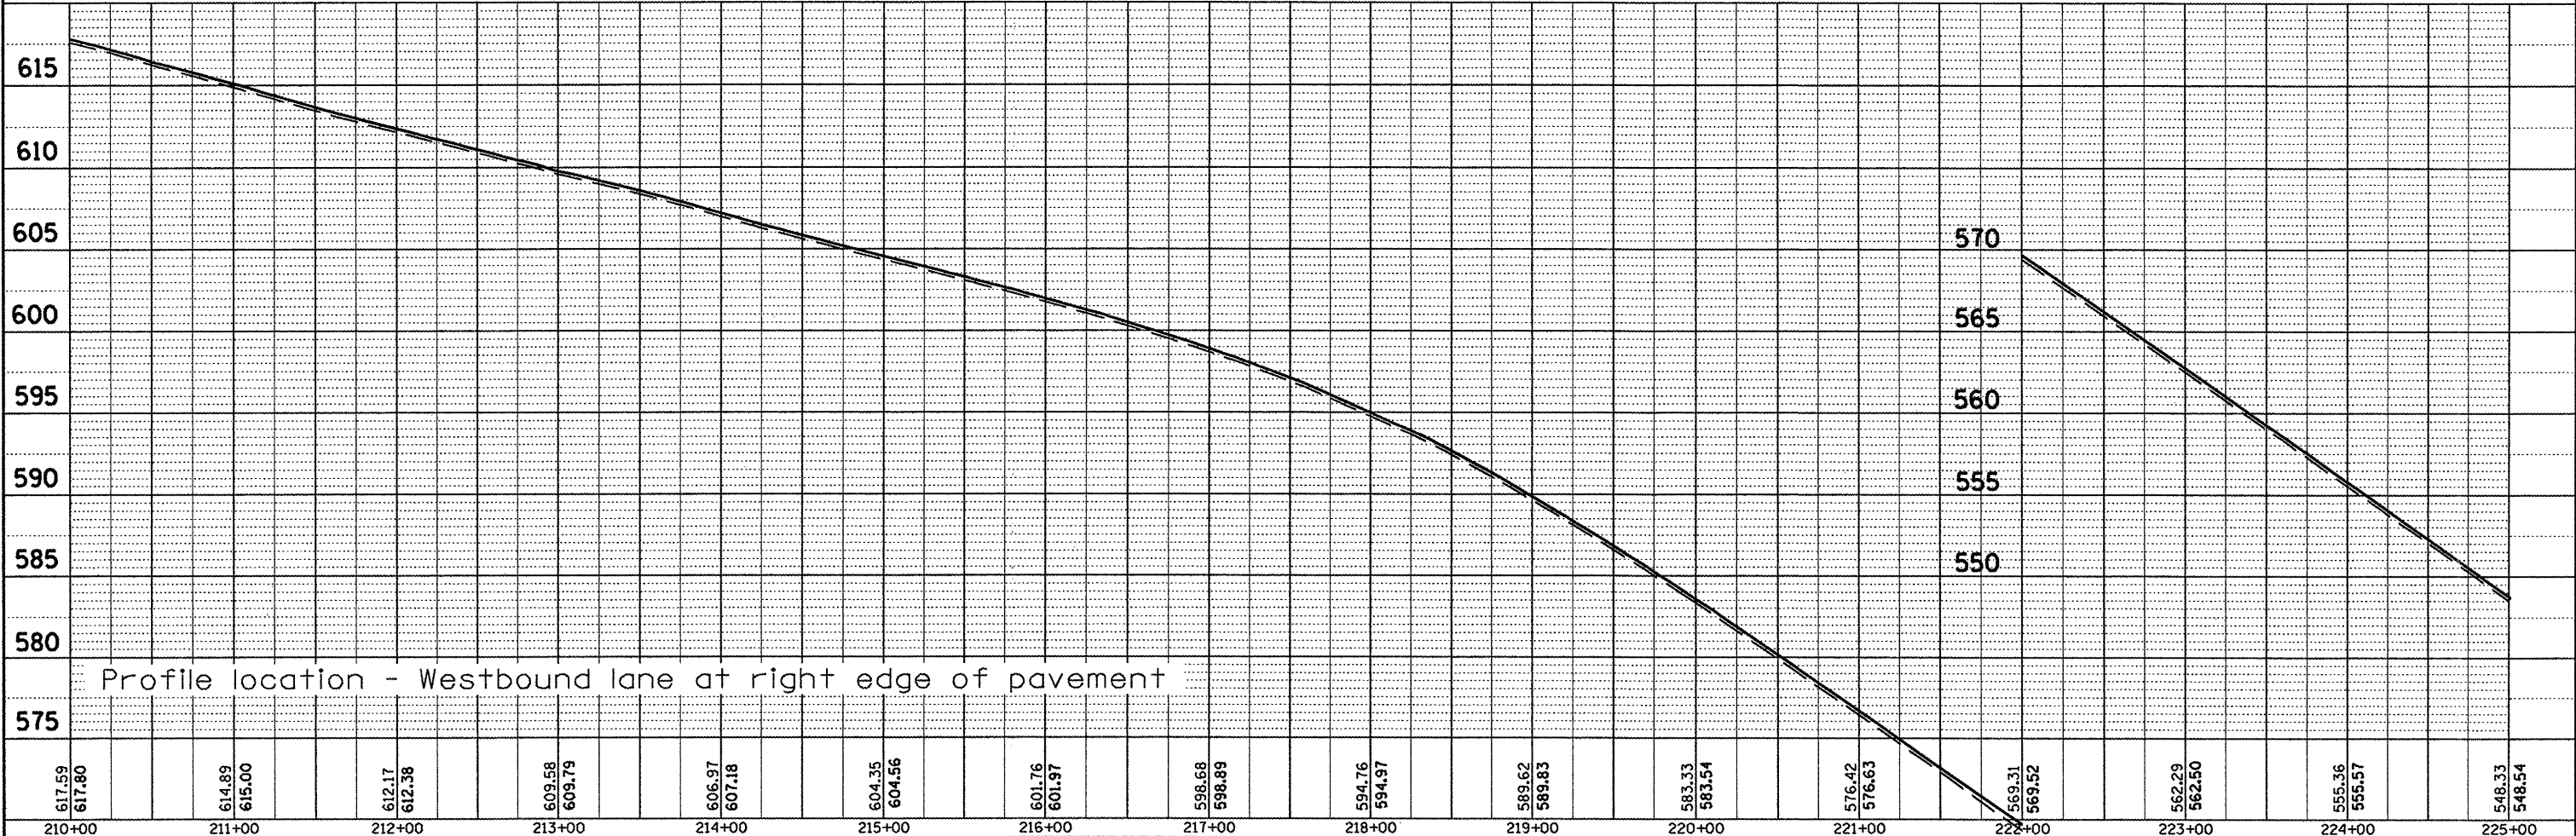


PLAN	SUBMITTED	DATE
	PLOTTED	
	CHECKED	
	BY	
	NO.	
	FILE NAME	

PROFILE	SUBMITTED	DATE
	PLOTTED	
	CHECKED	
	BY	
	NO.	
	FILE NAME	

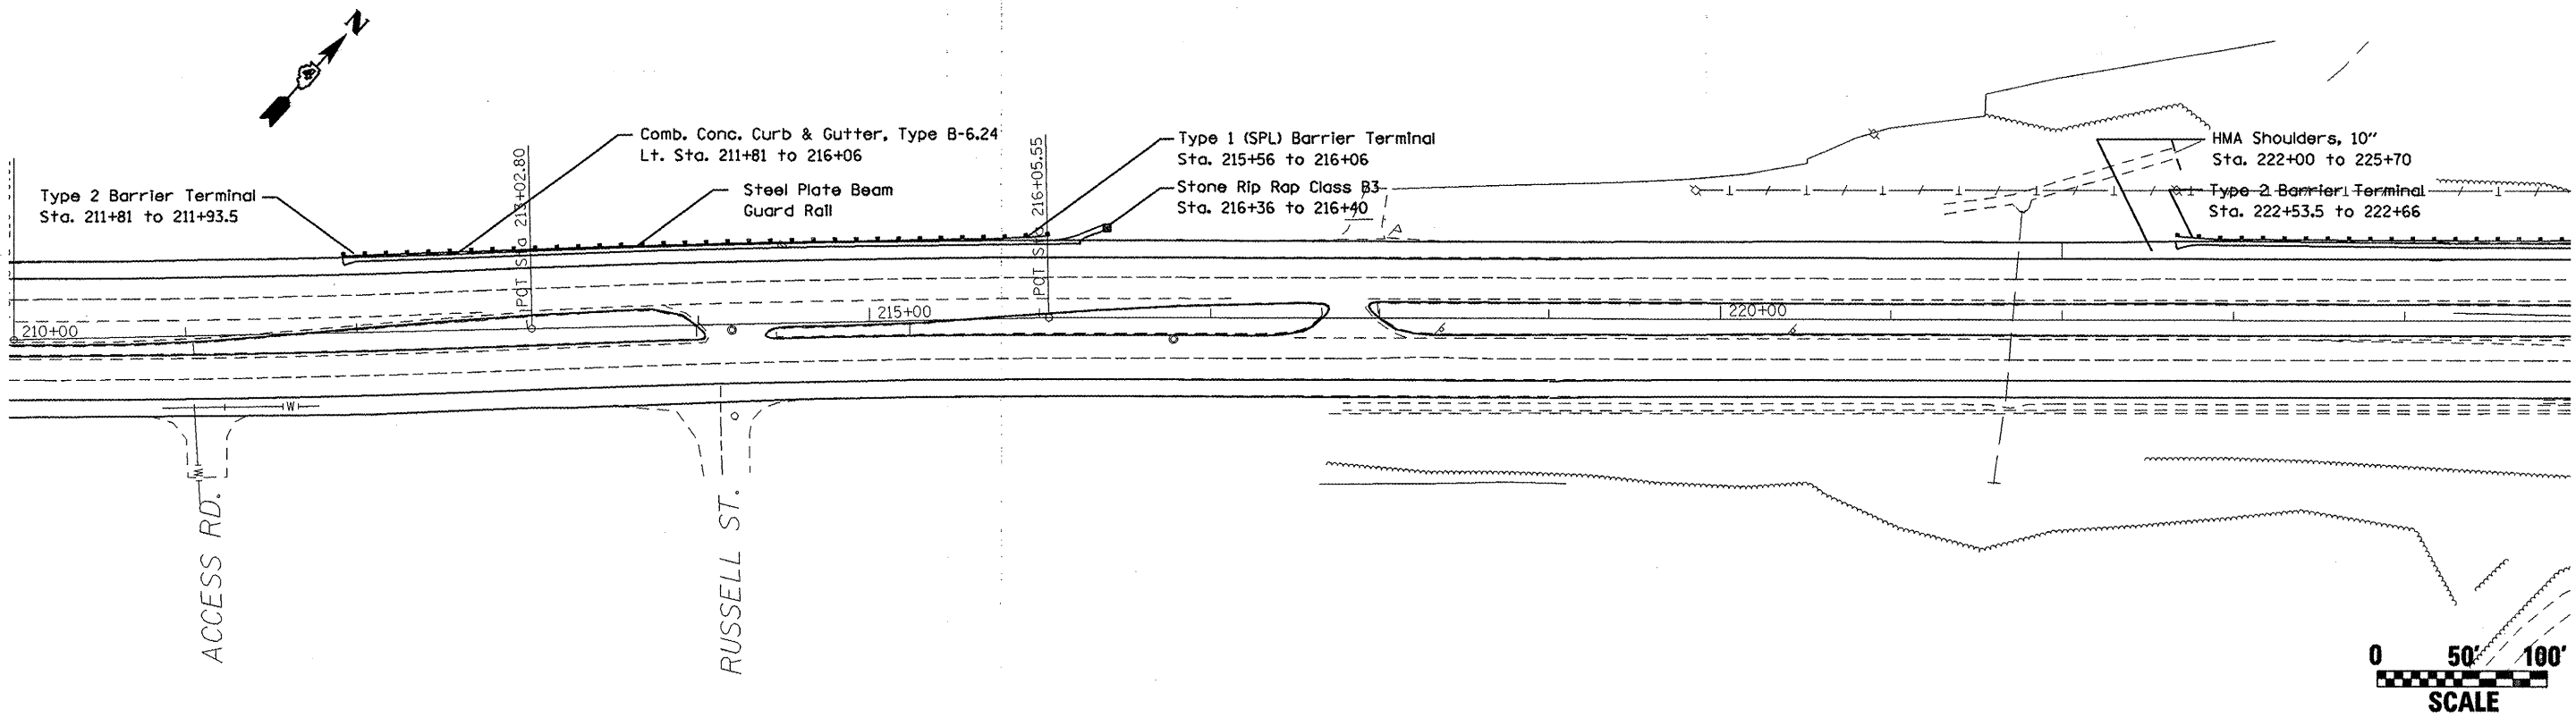

FILE NAME = c:\projects\harmhwy\misc.dgn	USER NAME = everact	DESIGNED -	REVISED -	STATE OF ILLINOIS DEPARTMENT OF TRANSPORTATION	Proposed Plan & Profile	F.A.U. RTE. 6578	SECTION (I-R),(I-VC)BR	COUNTY PEORIA	TOTAL SHEETS 142	SHEET NO. 30
PLOT SCALE = 100.0000' / IN.	CHECKED -	REVISED -	SCALE:			SHEET NO. OF SHEETS STA. TO STA.	FED. ROAD DIST. NO. ILLINOIS FED. AID PROJECT			
PLOT DATE = 10/17/2008	DATE -	REVISED -					CONTRACT NO. 68092			