
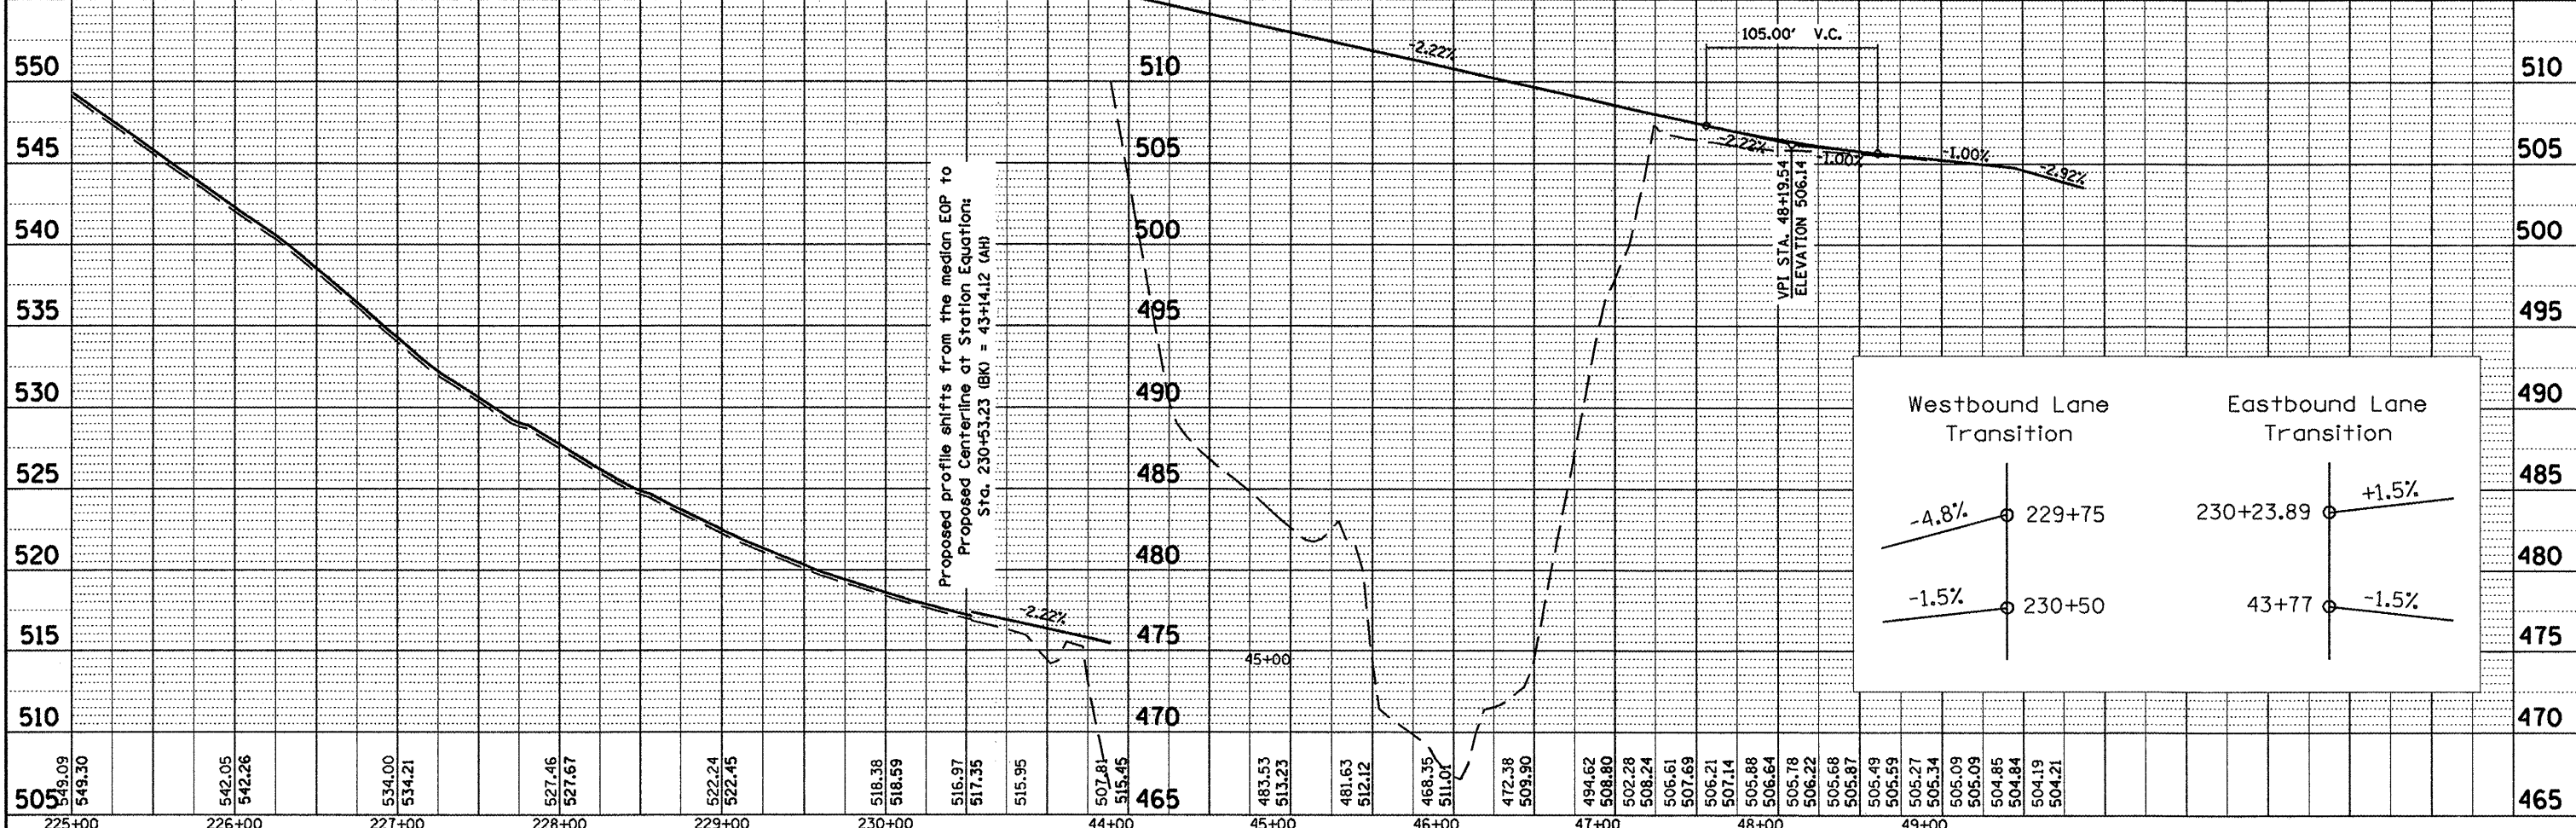


| | |
|-----------|--|
| DATE | |
| BY | |
| REVISION | |
| PLANNED | |
| DESIGNED | |
| DRAWN | |
| CHECKED | |
| NO. _____ | |
| FILE NAME | |

| | |
|-----------|--|
| DATE | |
| BY | |
| REVISION | |
| PLANNED | |
| DESIGNED | |
| DRAWN | |
| CHECKED | |
| NO. _____ | |
| FILE NAME | |

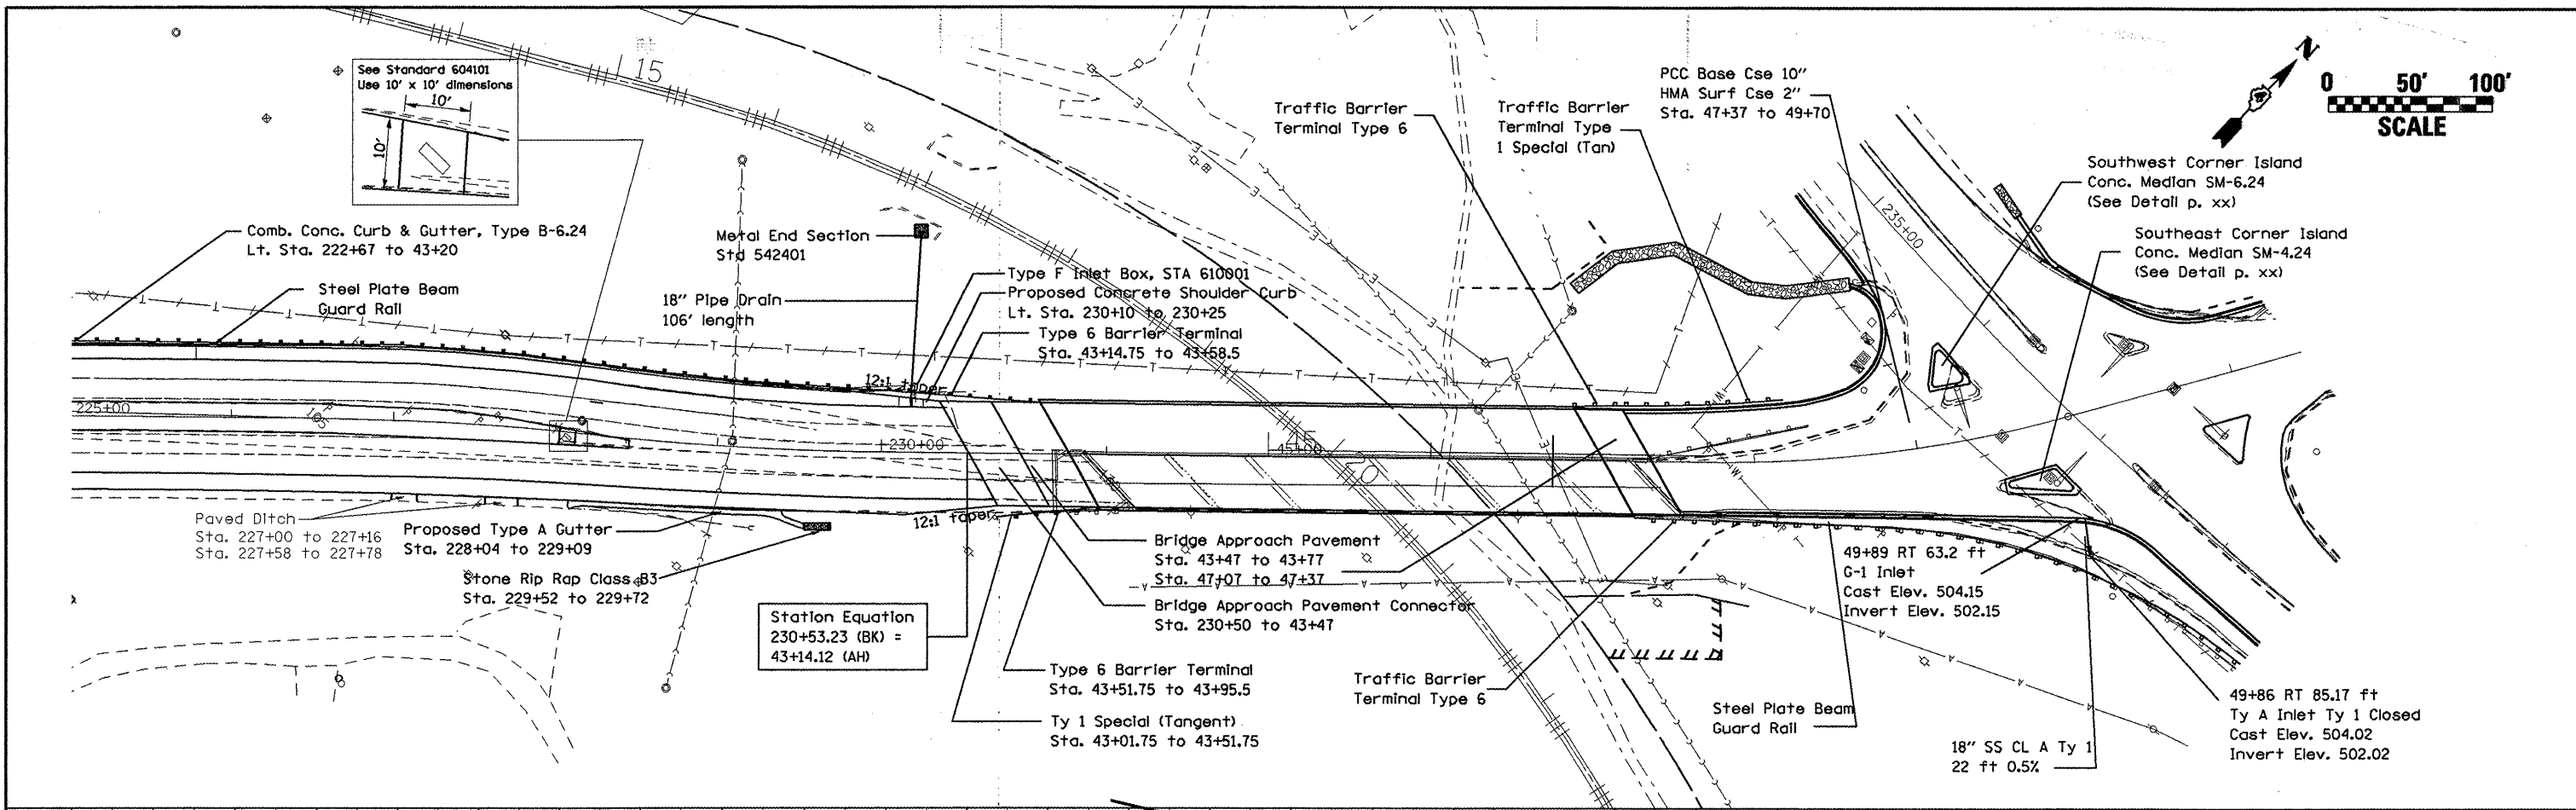

| | | | | | | | | | | | |
|-------------------------------|---------------------|------------|-----------|---|------------------------------------|--------------------|---------------------|--------------|---|-----------|--|
| FILE NAME = | USER NAME = evarac1 | DESIGNED - | REVISED - | STATE OF ILLINOIS DEPARTMENT OF TRANSPORTATION | Proposed Plan & Profile | F.A.U. RTE. | SECTION | COUNTY | TOTAL SHEETS | SHEET NO. | |
| cs:\projects\harmhuy\m160.dgn | | DRAWN - | REVISED - | | | 6578 | (1-R), (1-VC)BR | PEORIA | 142 | 31 | |
| PLOT SCALE = 1/8" = 100' | | CHECKED - | REVISED - | | | CONTRACT NO. 68092 | | | | | |
| PLOT DATE = 10/17/2008 | | DATE - | REVISED - | | | SCALE: | SHEET NO. OF SHEETS | STA. TO STA. | FED. ROAD DIST. NO. [ILLINOIS] FED. AID PROJECT | | |