


EXISTING TRAFFIC SIGNAL AND REMOVAL NOTES

1. THE REMOVAL ITEMS ARE AS INDICATED ON THE PLANS. THE CONTRACTOR SHALL VERIFY ALL REMOVAL ITEMS PRIOR TO BIDDING.
2. THE EXISTING TRAFFIC SIGNALS SHALL REMAIN IN OPERATION DURING THE CONSTRUCTION OF THE TEMPORARY TRAFFIC SIGNALS.
3. ANY MAINTENANCE OF THE EXISTING SIGNALS SHALL BE CONSIDERED EXTRA WORK IN ACCORDANCE WITH ARTICLE 109.04 OF THE STANDARD SPECIFICATIONS.
4. FULL DEPTH SAW CUTS SHALL BE REQUIRED AT ALL REMOVAL LIMITS. IF THE CONTRACTOR REMOVES OR DAMAGES THE EXISTING SIDEWALK OR BITUMINOUS SURFACE OUTSIDE THE REMOVAL LIMITS DESIGNATED BY THE ENGINEER, THE CONTRACTOR SHALL REMOVE AND/OR REPLACE THAT PORTION AT THE CONTRACTOR'S EXPENSE.
5. THE EXISTING HANDHOLES SHALL BE REMOVED. THIS WORK WILL BE PAID FOR AS "REMOVE EXISTING HANDHOLE".

REMOVE EXISTING CONCRETE FOUNDATIONS - QTY. 5.0 EA.	
QTY.	LOCATIONS
1.0 EA.	MA-1, MA-2, MA-3, MA-4, CONTROLLER

REMOVE EXISTING HANDHOLE - QTY. 10.0 EA.	
QTY.	LOCATIONS
10.0 EA.	HH-2, HH-3, HH-4, HH-5, HH-6, HH-7, HH-8, HH-9, HH-11, HH-12

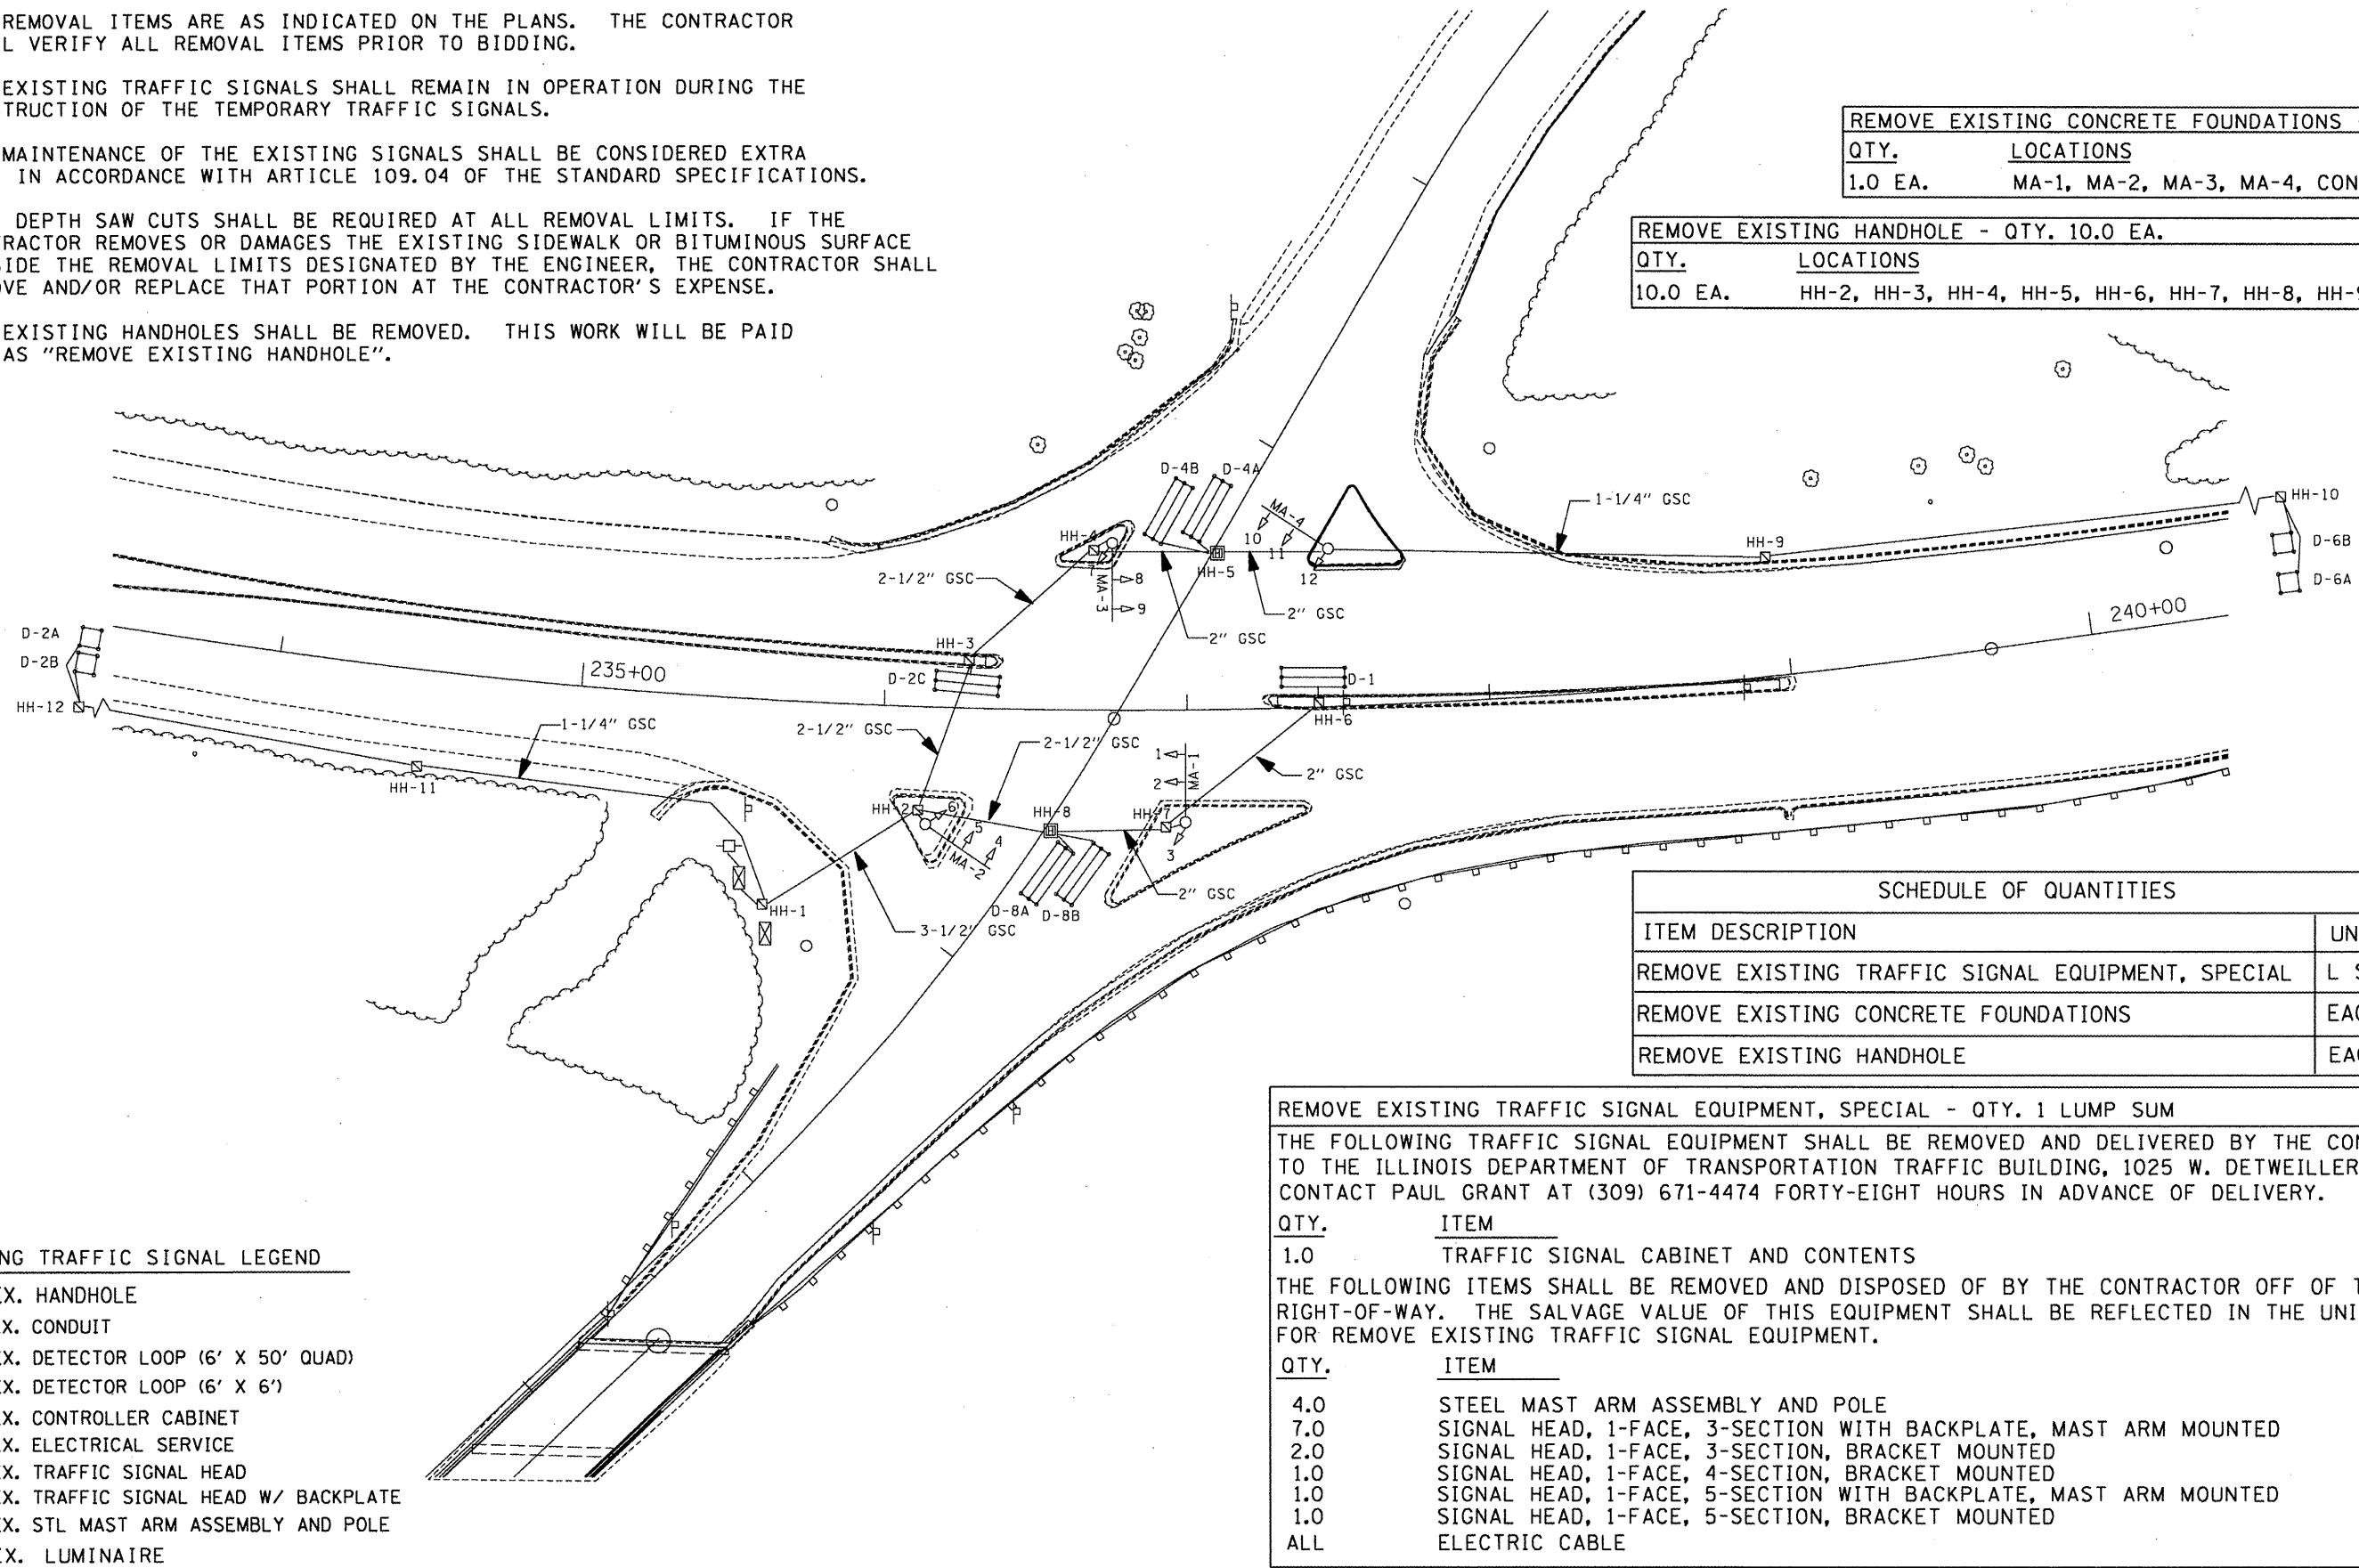

SCHEDULE OF QUANTITIES		
ITEM DESCRIPTION	UNIT	QUANTITY
REMOVE EXISTING TRAFFIC SIGNAL EQUIPMENT, SPECIAL	L SUM	1.0
REMOVE EXISTING CONCRETE FOUNDATIONS	EACH	5.0
REMOVE EXISTING HANDHOLE	EACH	10.0

EXISTING TRAFFIC SIGNAL LEGEND

	EX. HANDHOLE
	EX. CONDUIT
	EX. DETECTOR LOOP (6' X 50' QUAD)
	EX. DETECTOR LOOP (6' X 6')
	EX. CONTROLLER CABINET
	EX. ELECTRICAL SERVICE
	EX. TRAFFIC SIGNAL HEAD
	EX. TRAFFIC SIGNAL HEAD W/ BACKPLATE
	EX. STL MAST ARM ASSEMBLY AND POLE
	EX. LUMINAIRE

REMOVE EXISTING TRAFFIC SIGNAL EQUIPMENT, SPECIAL - QTY. 1 LUMP SUM

THE FOLLOWING TRAFFIC SIGNAL EQUIPMENT SHALL BE REMOVED AND DELIVERED BY THE CONTRACTOR TO THE ILLINOIS DEPARTMENT OF TRANSPORTATION TRAFFIC BUILDING, 1025 W. DETWEILLER DR. PLEASE CONTACT PAUL GRANT AT (309) 671-4474 FORTY-EIGHT HOURS IN ADVANCE OF DELIVERY.

QTY.	ITEM
1.0	TRAFFIC SIGNAL CABINET AND CONTENTS

THE FOLLOWING ITEMS SHALL BE REMOVED AND DISPOSED OF BY THE CONTRACTOR OFF OF THE RIGHT-OF-WAY. THE SALVAGE VALUE OF THIS EQUIPMENT SHALL BE REFLECTED IN THE UNIT BID PRICE FOR REMOVE EXISTING TRAFFIC SIGNAL EQUIPMENT.

QTY.	ITEM
4.0	STEEL MAST ARM ASSEMBLY AND POLE
7.0	SIGNAL HEAD, 1-FACE, 3-SECTION WITH BACKPLATE, MAST ARM MOUNTED
2.0	SIGNAL HEAD, 1-FACE, 3-SECTION, BRACKET MOUNTED
1.0	SIGNAL HEAD, 1-FACE, 4-SECTION, BRACKET MOUNTED
1.0	SIGNAL HEAD, 1-FACE, 5-SECTION WITH BACKPLATE, MAST ARM MOUNTED
1.0	SIGNAL HEAD, 1-FACE, 5-SECTION, BRACKET MOUNTED
ALL	ELECTRIC CABLE

NOT TO SCALE
TRAFFIC SIGNALS
SHEET 1 OF 11