


TEMPORARY CABLE DIAGRAM

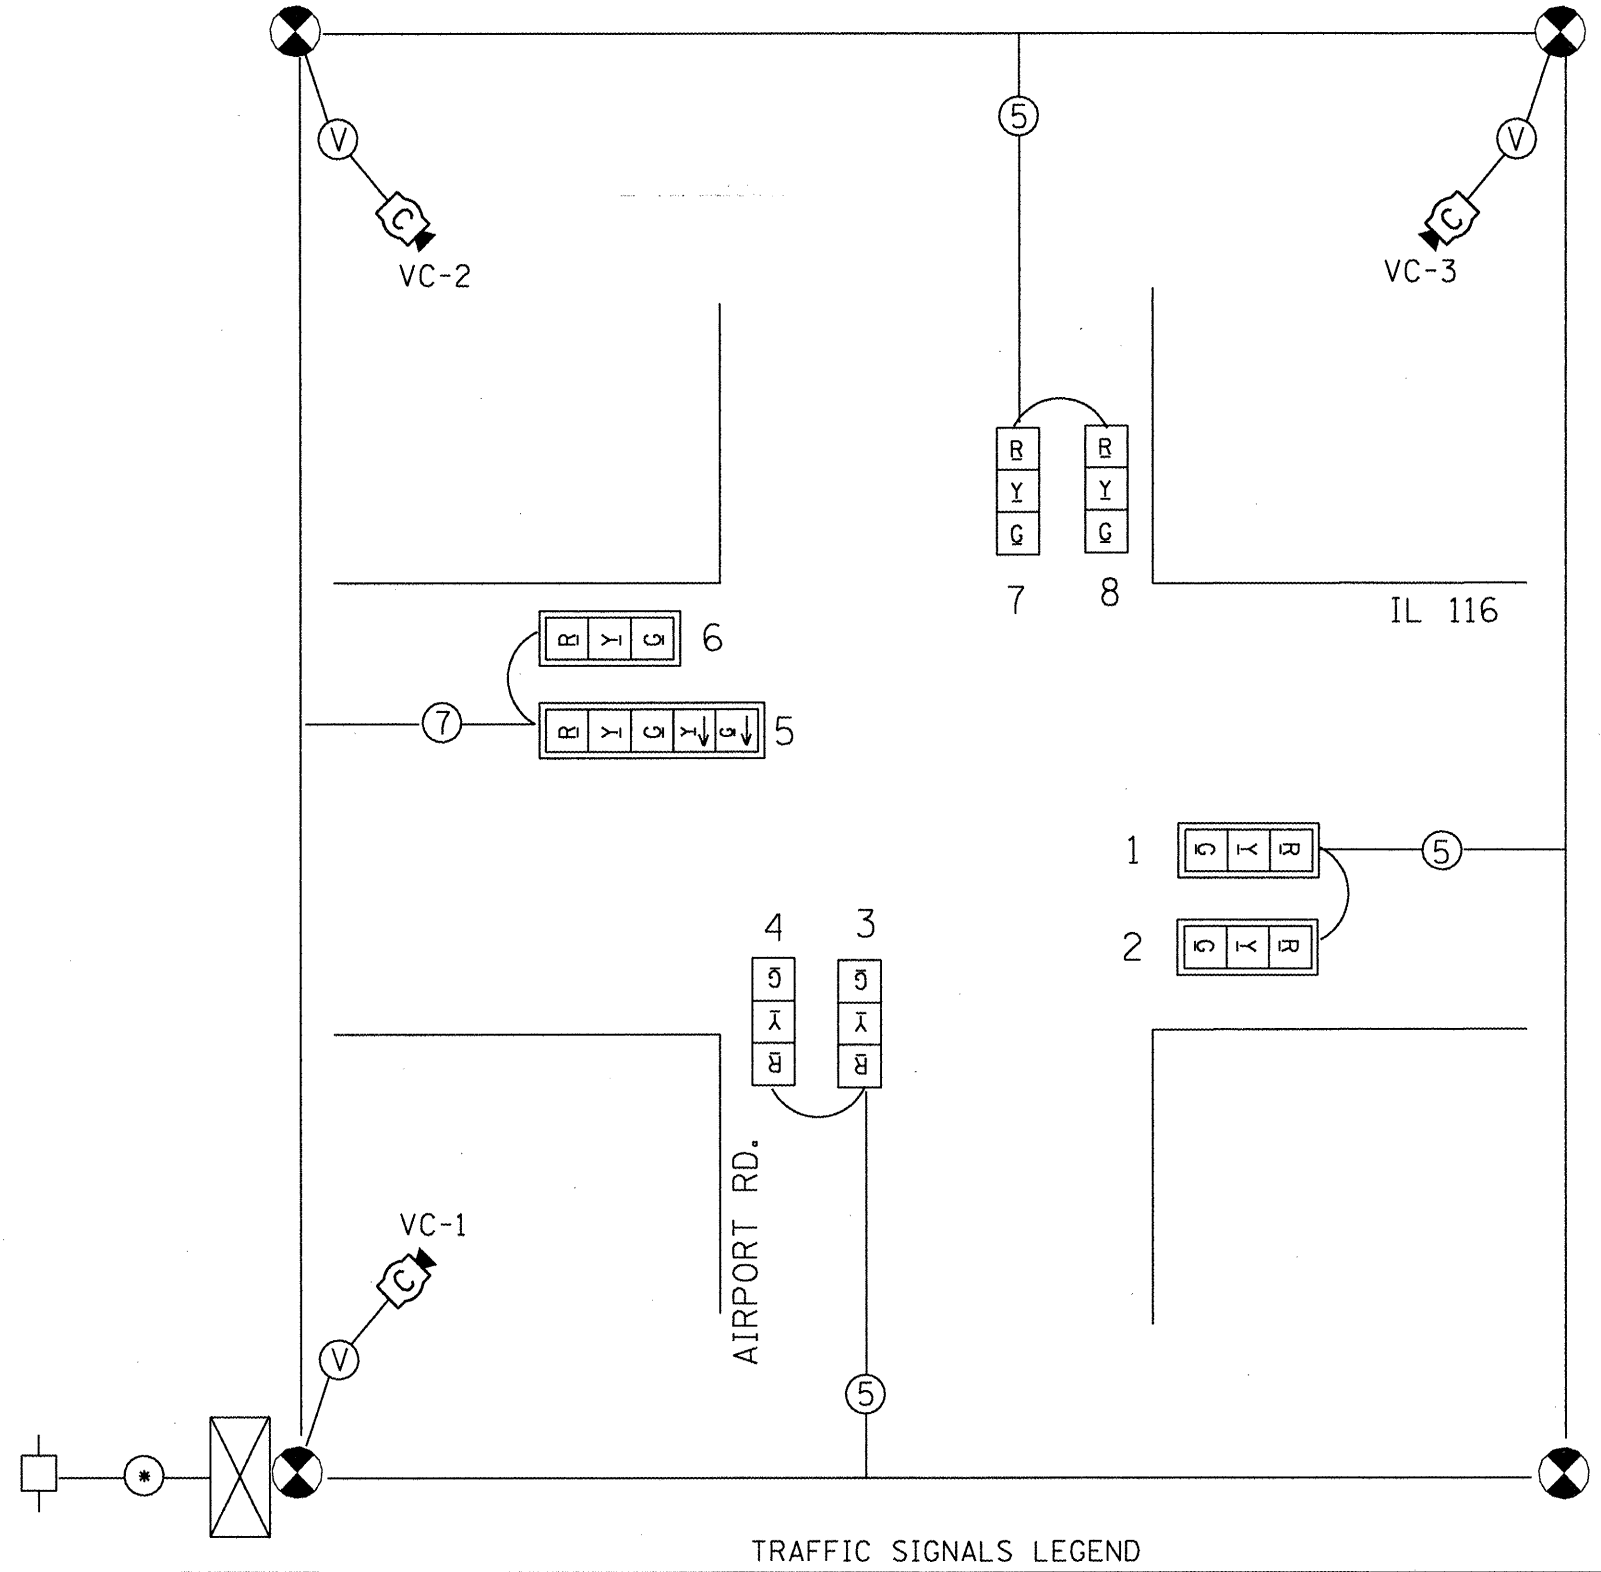


TRAFFIC SIGNALS LEGEND

- TEMP. CONTROLLER (SIGNAL)
- TEMP. 3 SEC. SIGNAL HEAD W/BACKPLATE
- TEMP. 3 SEC. SIGNAL HEAD
- TEMP. 5/C NO. 14 SIGNAL CABLE
- TEMP. VIDEO DETECTION CABLE
- TEMP. VIDEO DETECTION CAMERA
- TEMP. CABLE (1/C NO. 6) X 3
- TEMP. SERVICE INSTALLATION

TEMPORARY PHASE DIAGRAM

NAME OF INTERSECTION IL 116 & AIRPORT RD.  
 EXISTING CONTROLLER: FULL ACTUATED CONTROLLER (TS-2), TYPE IV CABINET, TS-1 BACKPANEL

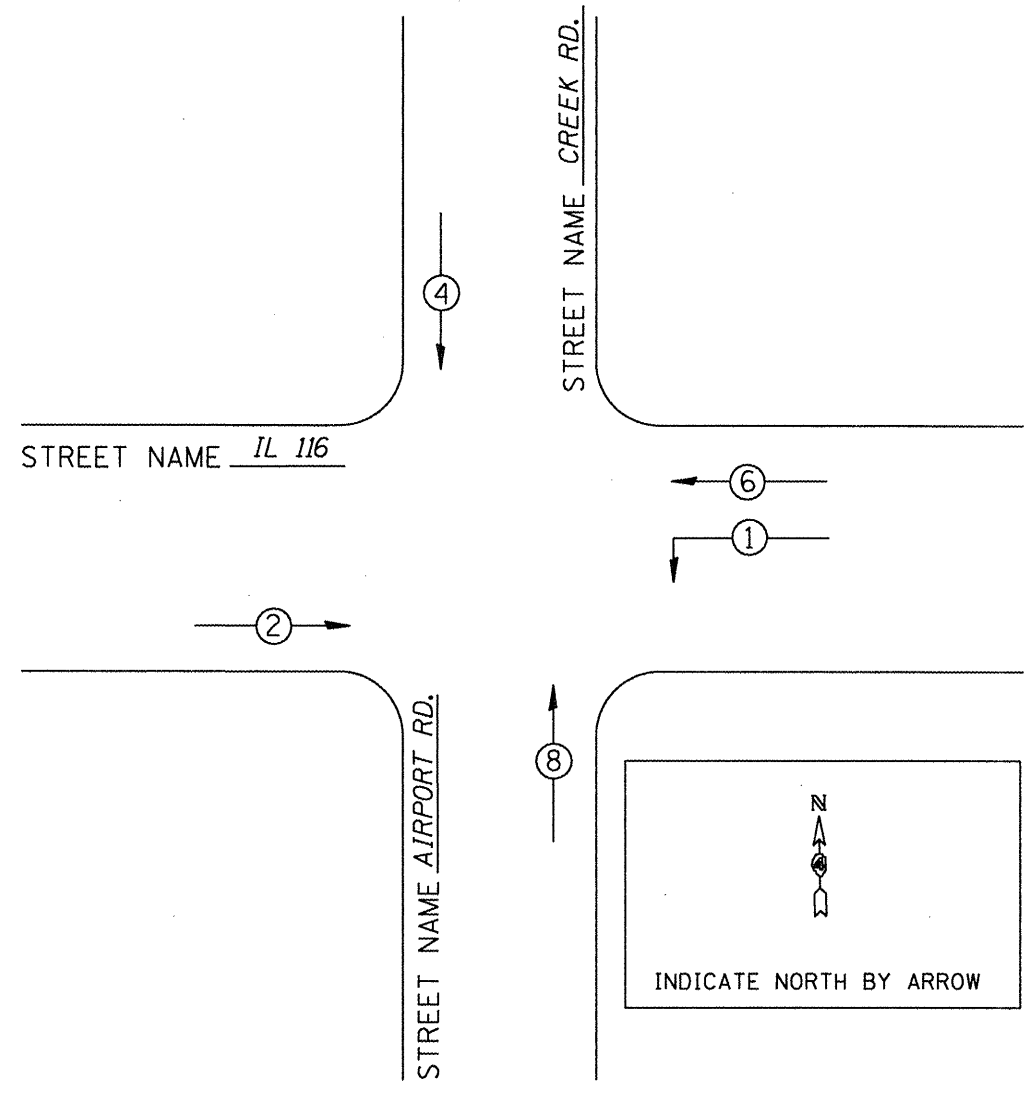

**LEGEND**

VEHICULAR MOVEMENT  
 \* NUMBER REFERS TO ASSOCIATED PHASE

NOT TO SCALE  
 TRAFFIC SIGNALS  
 SHEET 4 OF 11

FILE NAME =	USER NAME = brucebm	DESIGNED - ---	REVISED - ---	<b>STATE OF ILLINOIS DEPARTMENT OF TRANSPORTATION</b>	<b>IL 116 &amp; AIRPORT RD. TEMPORARY TRAFFIC SIGNAL CABLE PLAN AND PHASE DIAGRAM</b>	F.A.U. RTE. 6578	SECTION 11-RJRS (1-VC)BR	COUNTY Peoria	TOTAL SHEETS 142	SHEET NO. 48
C:\Documents and Settings\lejnedm\Local Settings\Temporary Internet Files\DLKB5\6802	Settings\Temporary Internet Files\DLKB5\6802	DRAWN 16 Airport_Rd Signals and Light	REVISED Revised 10-14-08.dgn		SCALE: _____ SHEET NO. ___ OF ___ SHEETS STA. _____ TO STA. _____	FED. ROAD DIST. NO. _____ ILLINOIS FED. AID PROJECT				
PLOT SCALE = 56.5714" / IN.	PLOT DATE = 10/17/2008	CHECKED - ---	REVISED - ---		CONTRACT NO. 68092					