



CONDUIT DETAIL
(Integral Abutment)

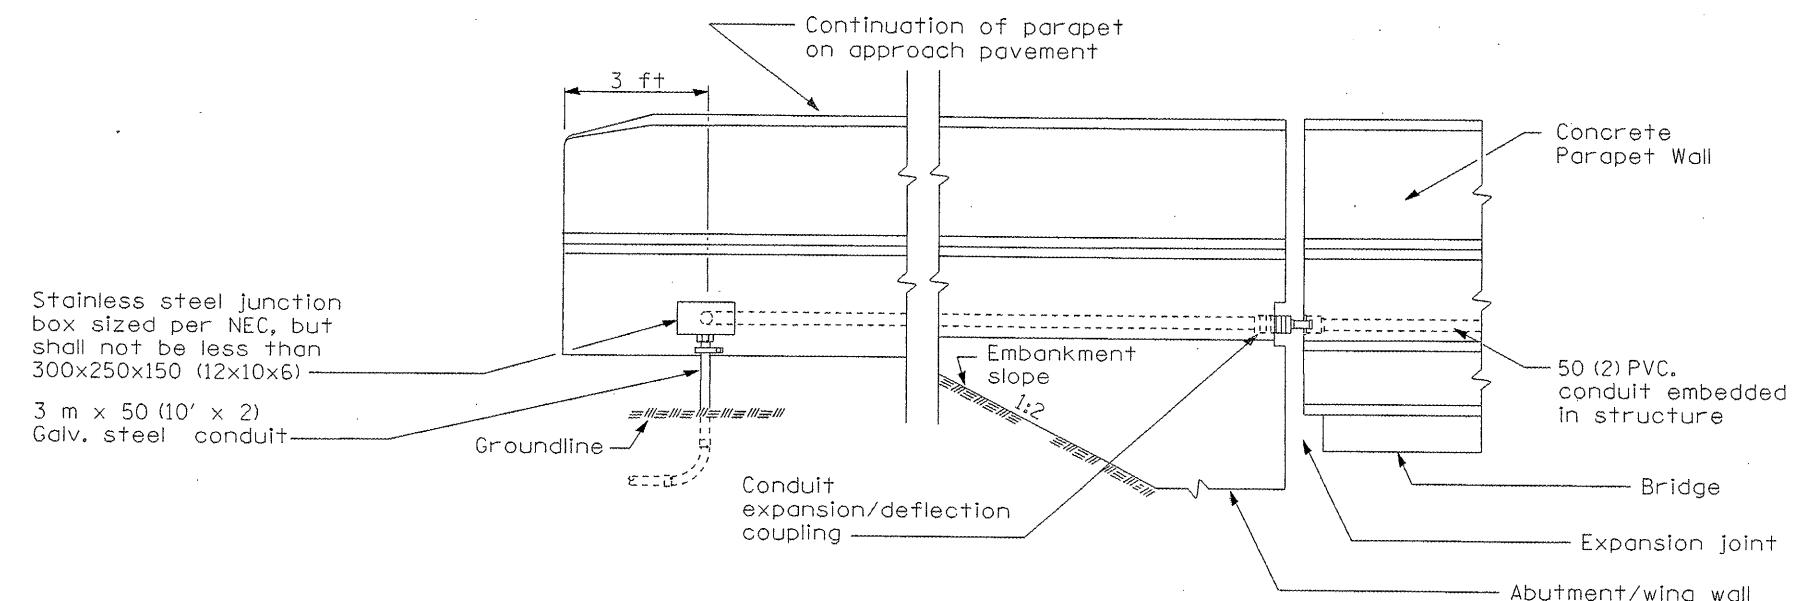

CONDUIT DETAIL
(Open Abutment)

All dimensions are in millimeters (inches)
unless otherwise shown.

 

DATE	REVISIONS	CONDUIT EXITING PARAPET ON APPROACH PAVEMENT				
7-31-08	Updated	F.A.U. R.T.E.	CONTRACT NUMBER	COUNTY	TOTAL SHEETS	SHEET NO.
		6578	68092	PEORIA	142	60C

60C