


FINAL SURVEY	CHECKED	BY	DATE
NOTE BOOK	PLOTTED		
NO.	TEMPLATE		
	AREAS		
	AREAS CHECKED		

ORIGINAL SURVEY	CHECKED	BY	DATE
NOTE BOOK	PLOTTED		
NO.	TEMPLATE		
	AREAS		
	AREAS CHECKED		

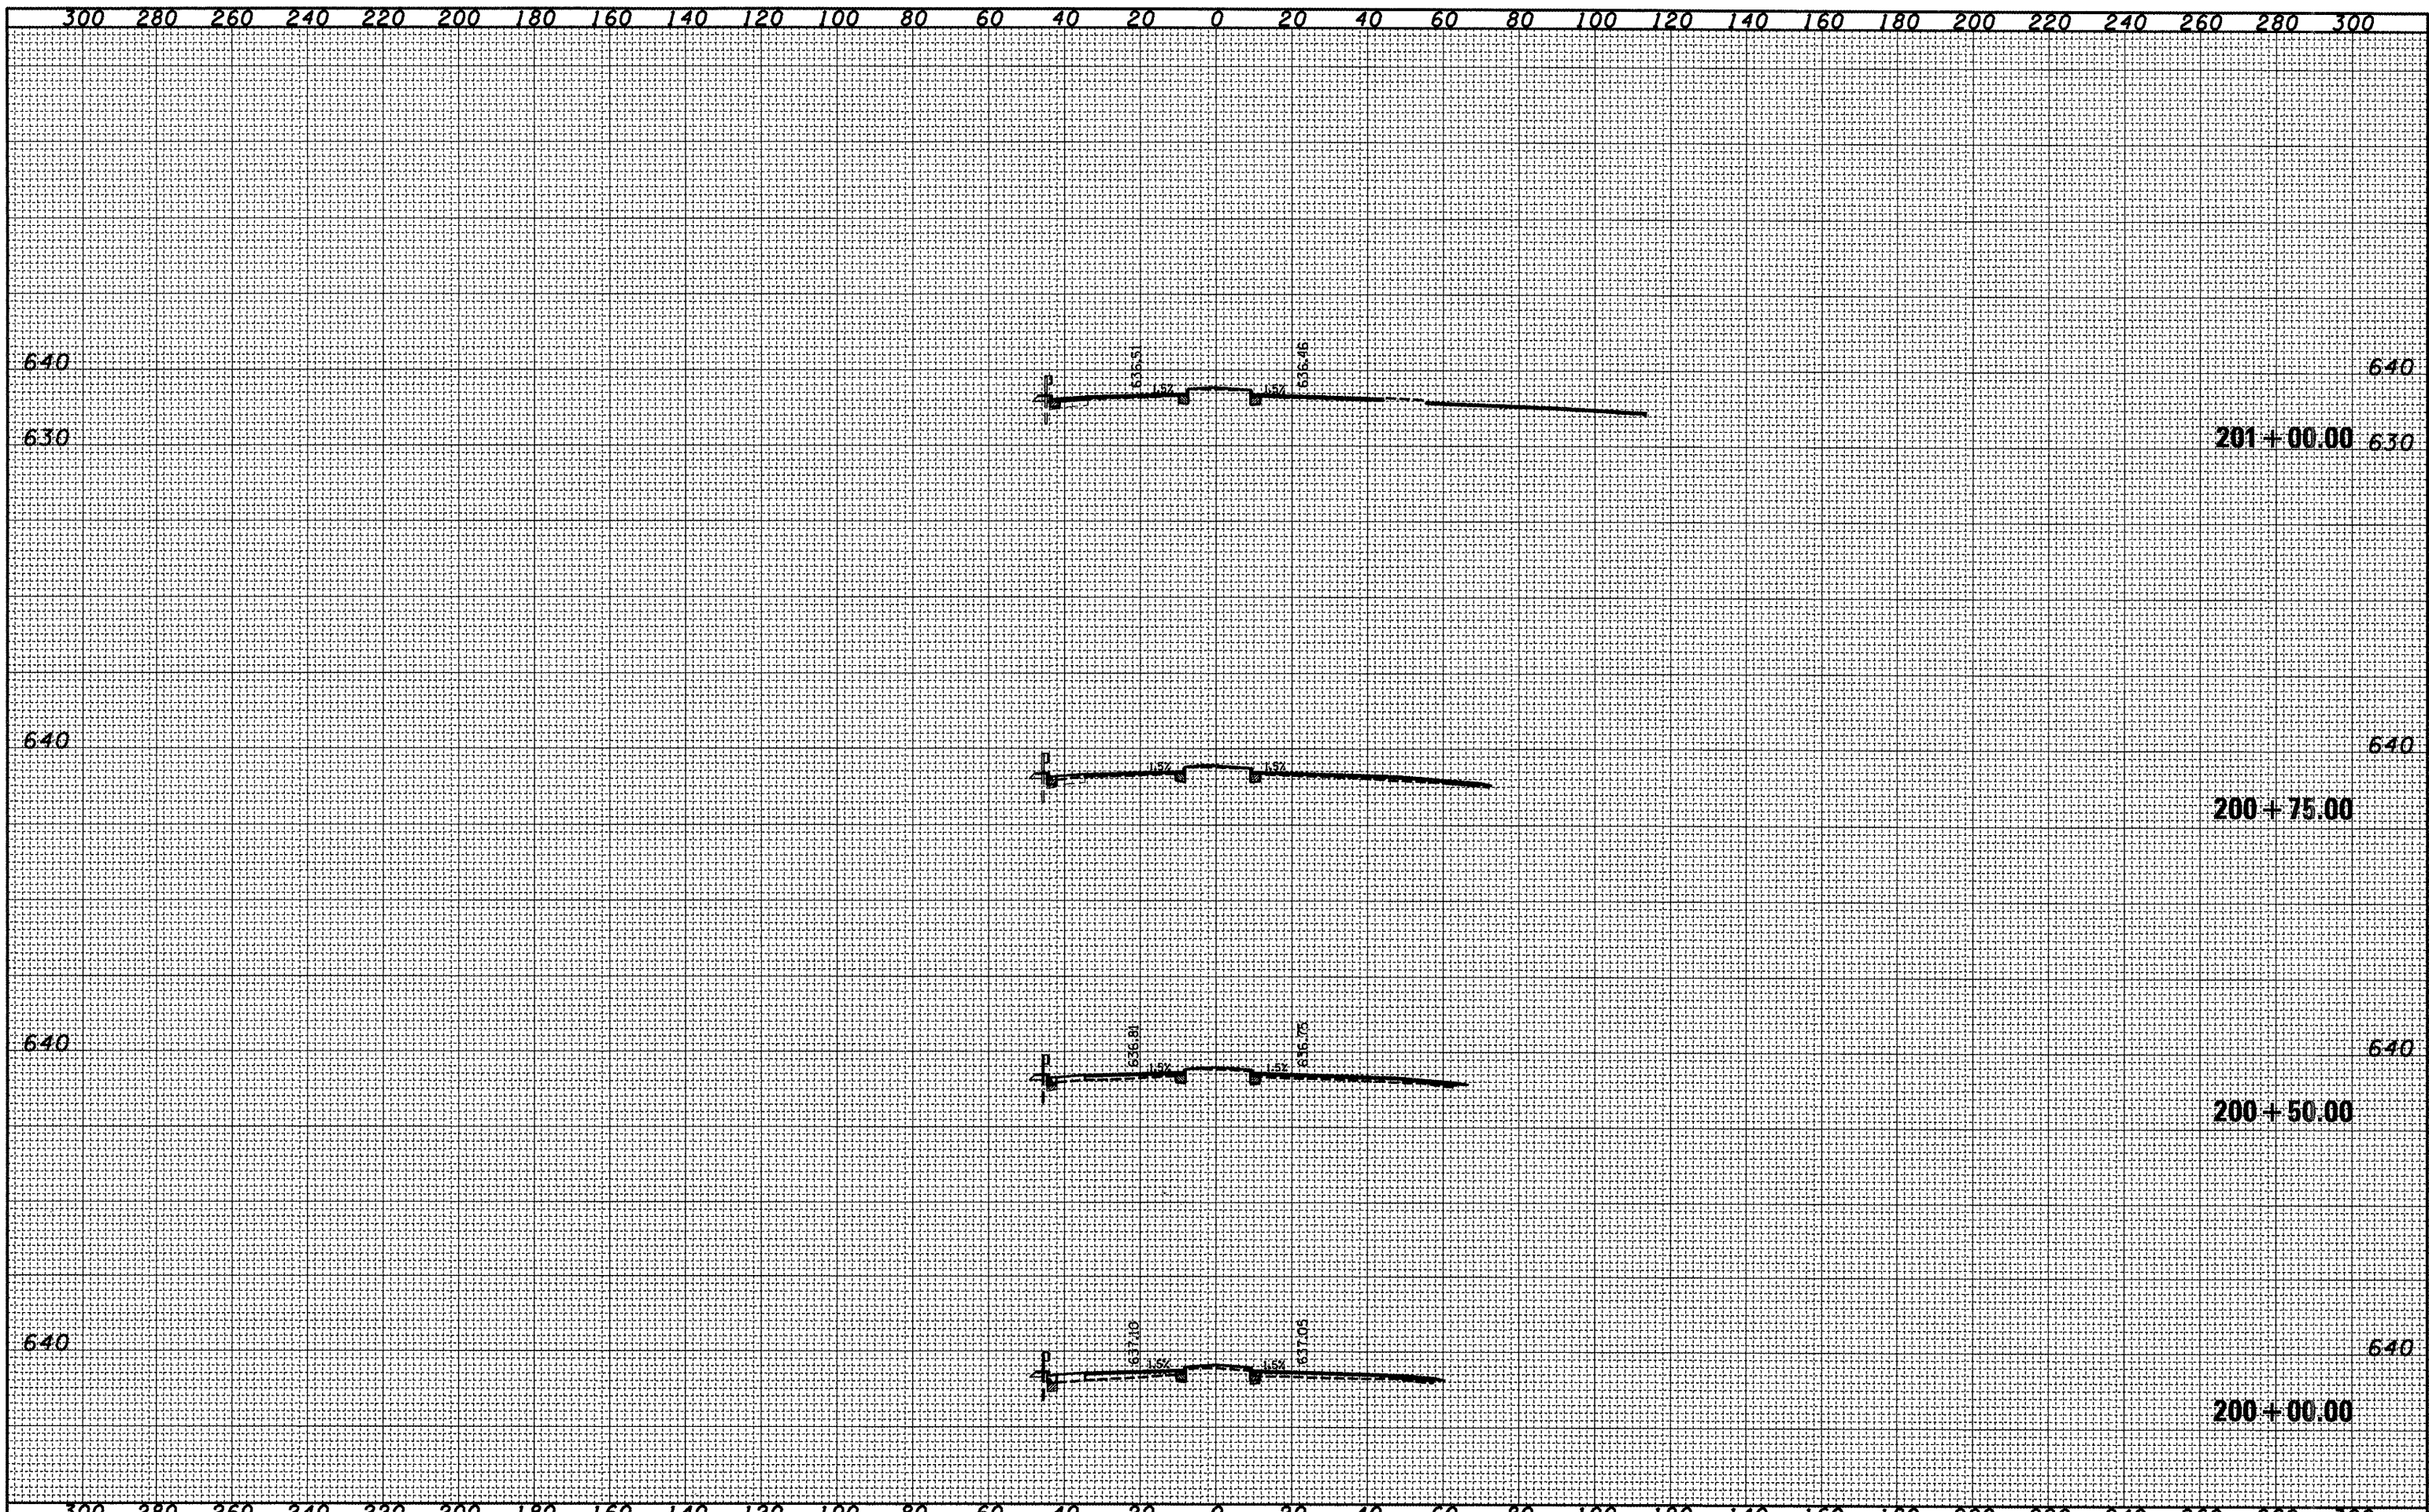

FILE NAME =	USER NAME = everacl	DESIGNED -	REVISED -	STATE OF ILLINOIS DEPARTMENT OF TRANSPORTATION	Cross Sections - Airport Rd (Dip Location)	F.A.U. RTE.	SECTION	COUNTY	TOTAL SHEET NO.
c:\pro_jeacta\harmhwy\xsheets.dgn		DRAWN -	REVISED -			6578	(1-RIRS, (1-VCIBR	PEORIA	142/109
		CHECKED -	REVISED -			CONTRACT NO. 68092			
		DATE -	REVISED -			FED. ROAD DIST. NO. ILLINOIS FED. AID PROJECT			
PLOT SCALE = 40.0000' / IN.		PLOT DATE = 10/20/2008		SCALE:	SHEET NO. OF SHEETS	STA. 200+00.00 TO STA. 201+00.00			