


DATE _____
 BY _____
 SURVEYED _____
 PLOTTED _____
 FINAL SURVEY _____
 NOTE BOOK _____
 AREAS CHECKED _____
 NO. _____

DATE _____
 BY _____
 SURVEYED _____
 PLOTTED _____
 ORIGINAL SURVEY _____
 NOTE BOOK _____
 AREAS CHECKED _____
 NO. _____

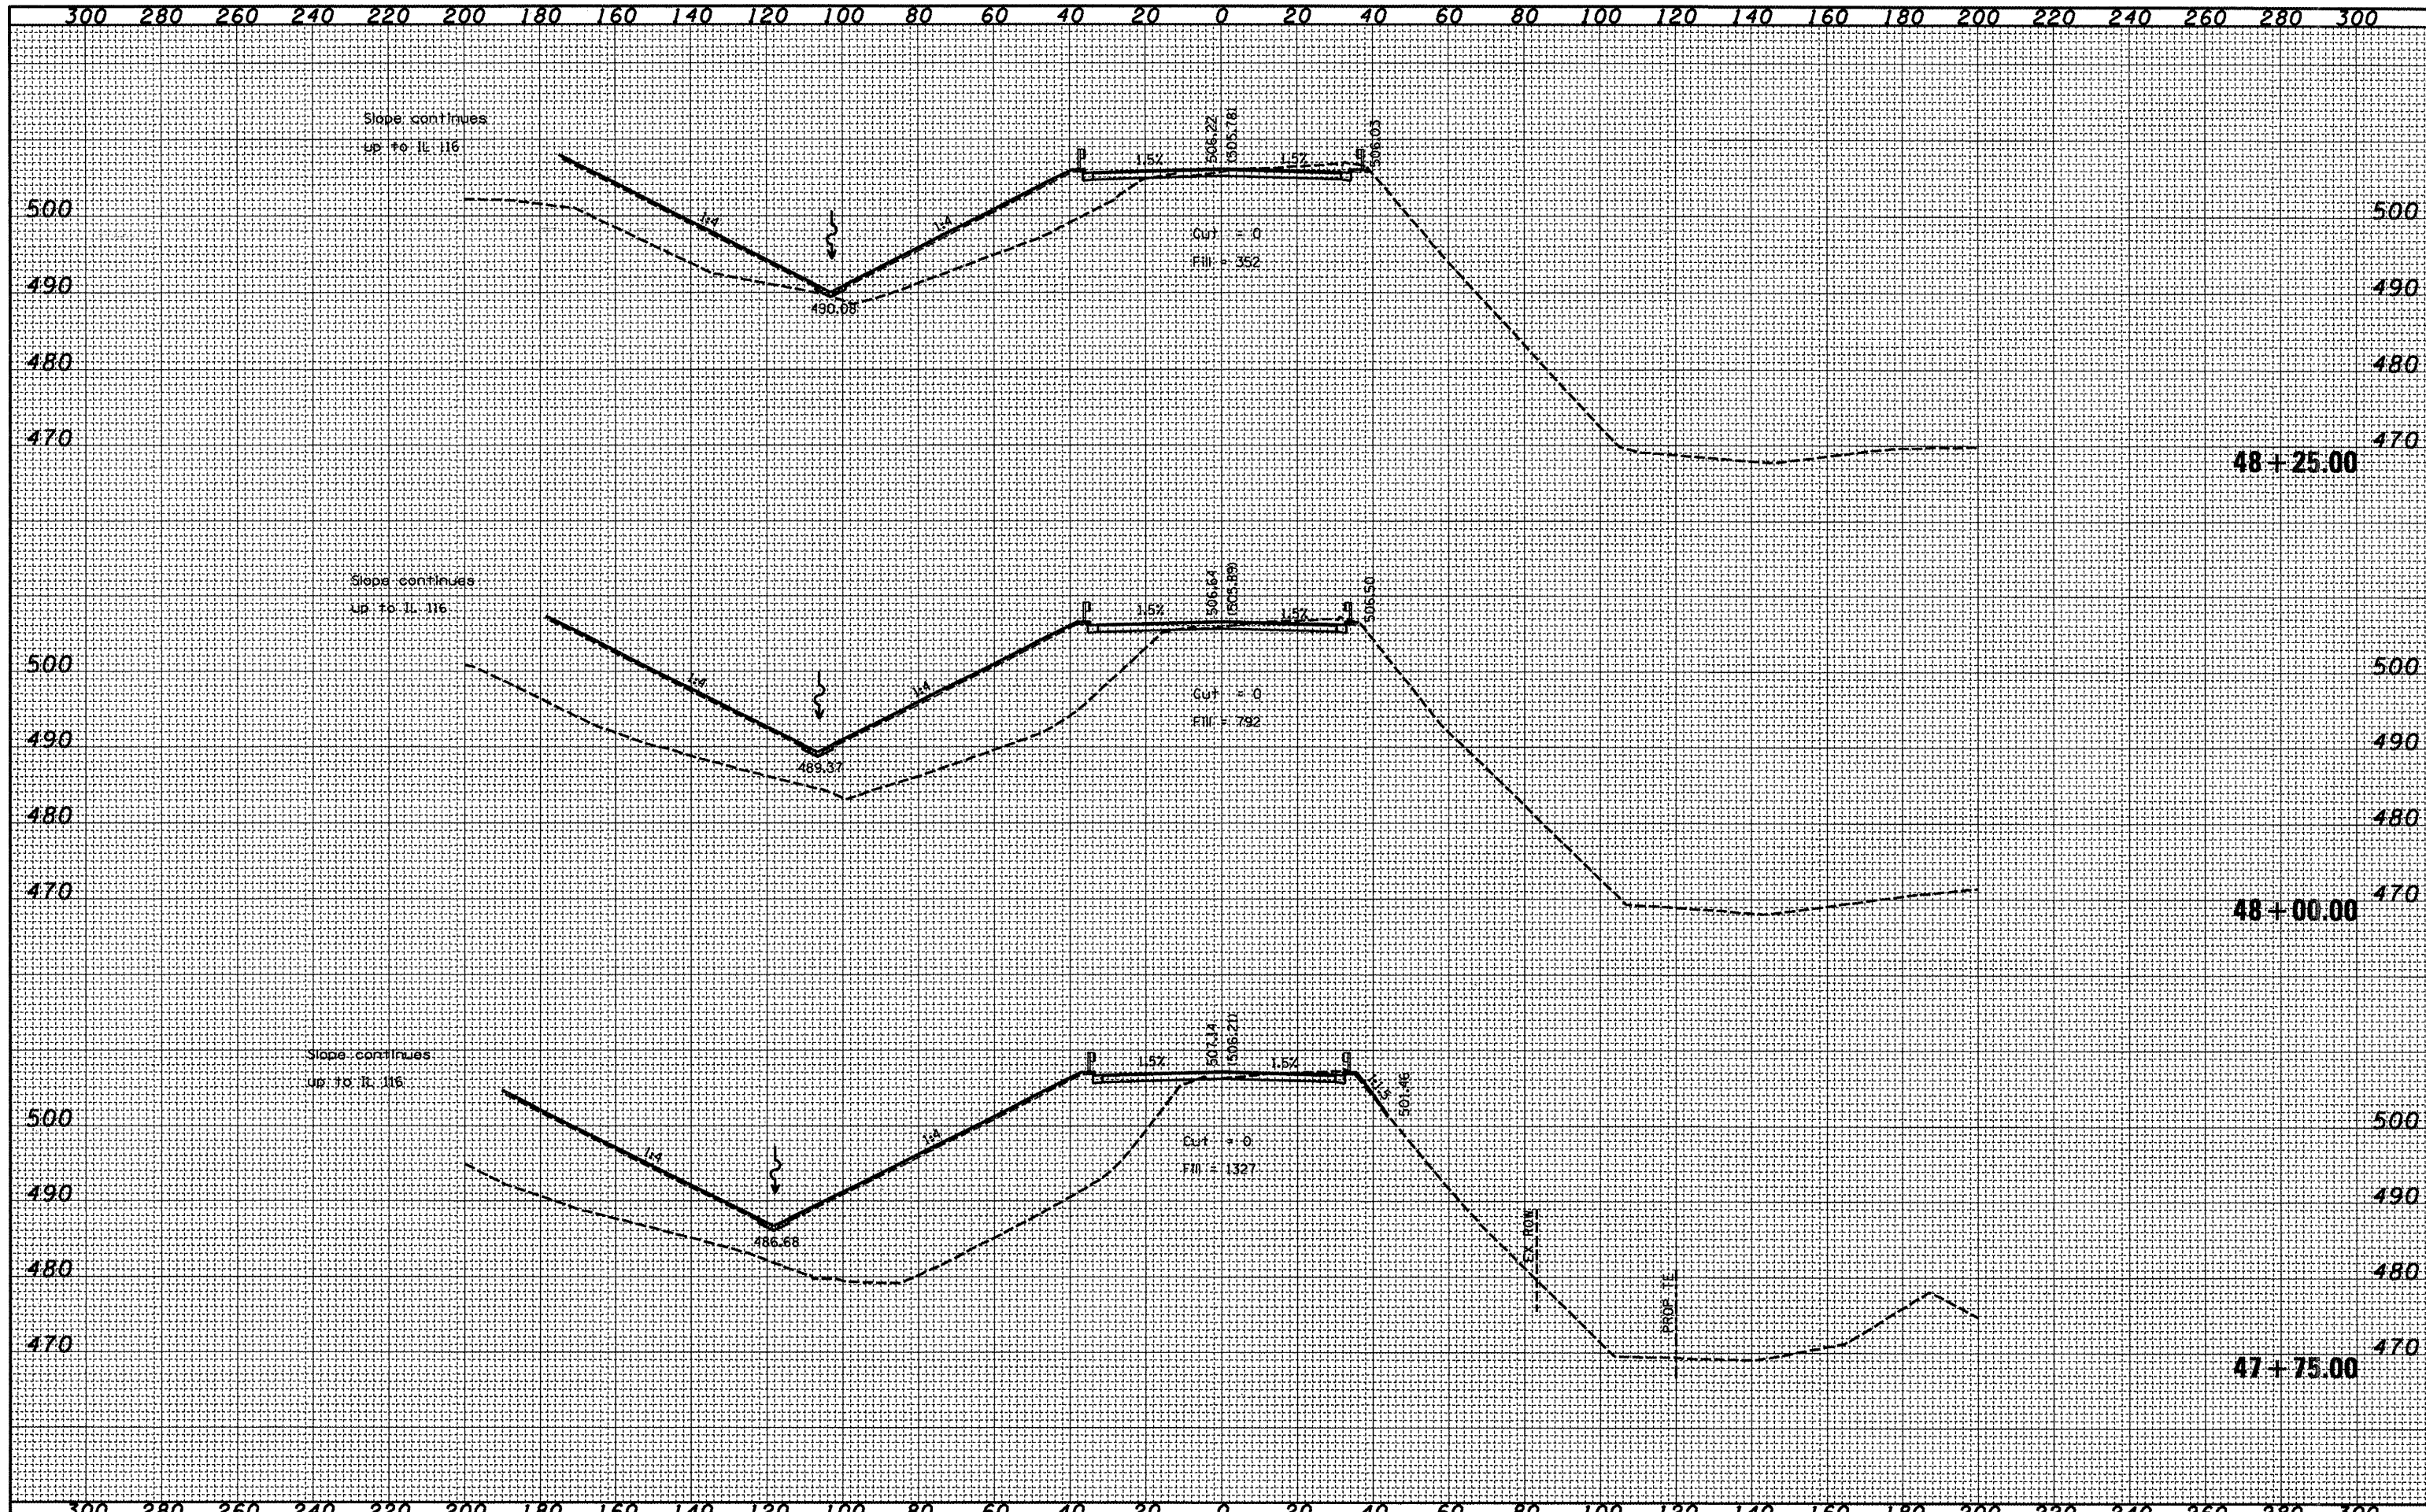

FILE NAME = c:\pro\jacta\harmhwy\sheet.dgn	USER NAME = eversal	DESIGNED -	REVISED -	STATE OF ILLINOIS DEPARTMENT OF TRANSPORTATION Cross Sections - Airport Road	F.A.U. RTE. 6758	SECTION (1-R), (1-VC)BR	COUNTY PEORIA	TOTAL SHEETS 172	SHEET NO. 119
		DRAWN -	REVISED -		SCALE:				
		CHECKED -	REVISED -		SHEET NO. OF SHEETS	STA. 47+75.00	TO STA. 48+25.00	FED. ROAD DIST. NO.	ILLINOIS FED. AID PROJECT
		DATE -	REVISED -						CONTRACT NO. 68092