


300 280 260 240 220 200 180 160 140 120 100 80 60 40 20 0 20 40 60 80 100 120 140 160 180 200 220 240 260 280 300

| | | |
|---------------|---------------|------|
| FINAL SURVEY | SURVEYED | DATE |
| NOTE BOOK NO. | PLOTTED | |
| | TEMPLATE | |
| | AREAS CHECKED | |

| | | |
|-----------------|---------------|------|
| ORIGINAL SURVEY | SURVEYED | DATE |
| NOTE BOOK NO. | PLOTTED | |
| | TEMPLATE | |
| | AREAS CHECKED | |

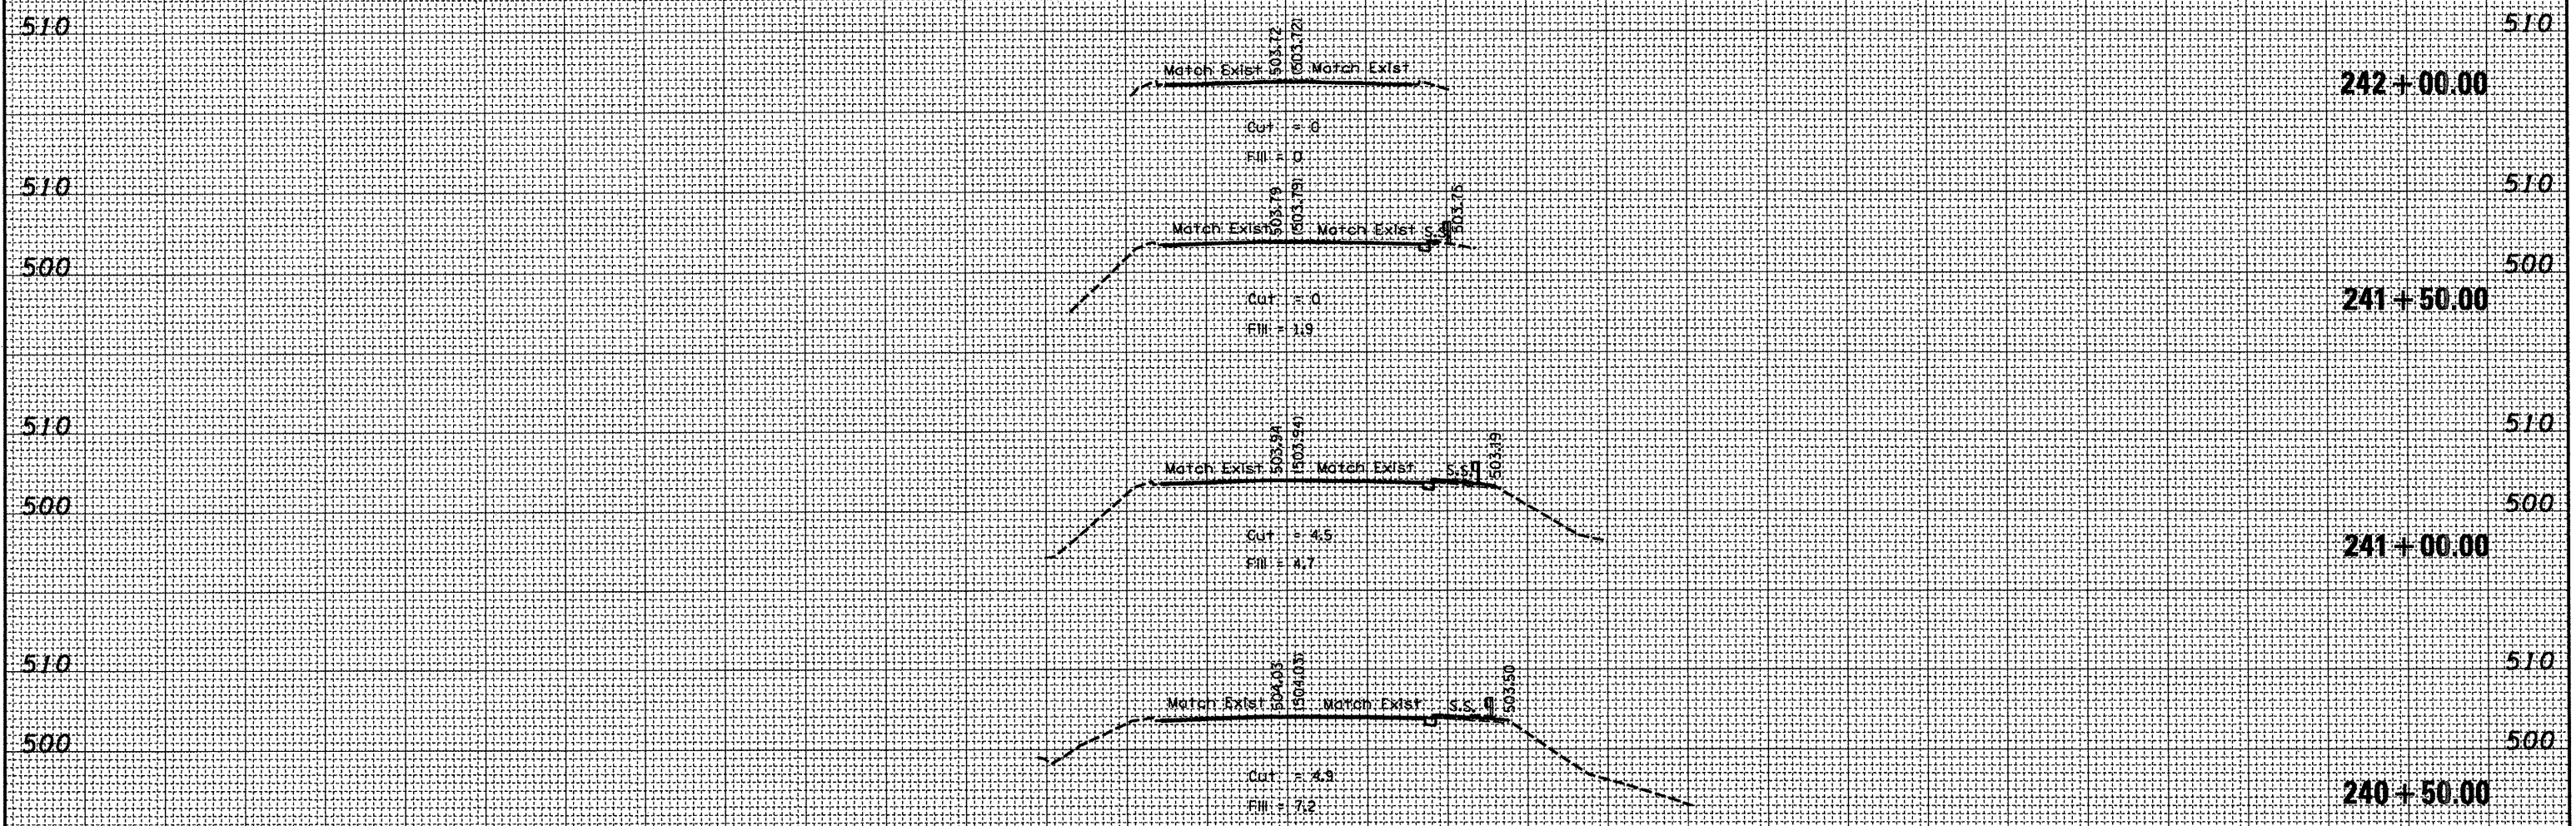

300 280 260 240 220 200 180 160 140 120 100 80 60 40 20 0 20 40 60 80 100 120 140 160 180 200 220 240 260 280 300

FILE NAME = c:\projects\harmhwy\sheet.dgn
 USER NAME = everscl
 PLOT SCALE = 48.0000' / IN.
 PLOT DATE = 10/20/2008

| | |
|------------|------------|
| DESIGNED - | REVISIED - |
| DRAWN - | REVISIED - |
| CHECKED - | REVISIED - |
| DATE - | REVISIED - |

STATE OF ILLINOIS
 DEPARTMENT OF TRANSPORTATION

Cross Sections - IL 116
 SCALE: SHEET NO. OF SHEETS STA. 240+50.00 TO STA. 242+00.00

| | | | |
|---------------------|----------------|--------|---------------------------|
| F.A.U. RTE. | SECTION | COUNTY | TOTAL SHEETS |
| 6758 | (1-R),(1-VC)BR | PEORIA | 12/124 |
| FED. ROAD DIST. NO. | | | ILLINOIS FED. AID PROJECT |
| CONTRACT NO. 68092 | | | |