


ILL. 17
STA. 46+44 to 65+59

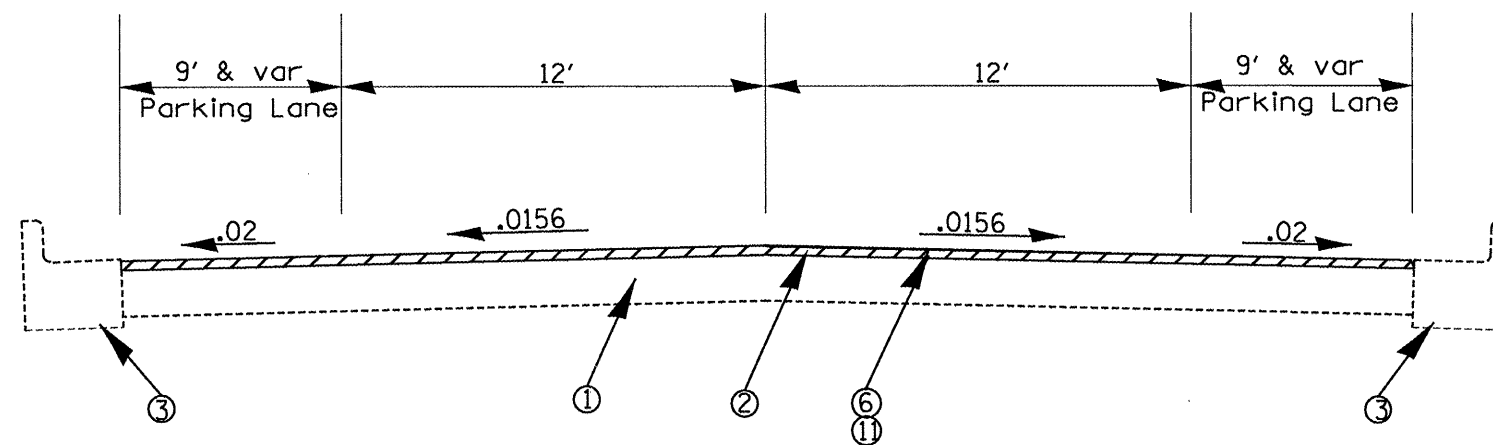

ILL. 17
STA. 6+23 to 22+50
STA. 27+15 to 46+44

LEGEND

- ① EXISTING PAVEMENT
- ② EXISTING HMA OVERLAY 7" +/-
- ③ EXISTING CCC&G
- ④ EXISTING AGGREGATE BASE
- ⑤ PROPOSED HMA SURFACE REMOVAL 3/4"
- ⑥ PROPOSED HMA SURFACE REMOVAL 2"
- ⑦ PROPOSED HMA SURFACE REMOVAL 4"
- ⑧ PROPOSED HMA SURFACE CSE 1 1/2"
- ⑨ PROPOSED POLYMERIZED LEVELING BINDER 3/4"
- ⑩ PROPOSED HMA BINDER CSE 3 1/4"
- ⑪ PROPOSED HMA SURFACE CSE 2"
- ⑫ PROPOSED AGGREGATE SHOULDERS TYPE B

FILE NAME =	USER NAME = longar	DESIGNED -	REVISD -
S:\GEN\DRAW\STD&PLNS\Squad\68560 IL2	N Lacon\plans.dgn	DRAWN -	REVISD -
	PLOT SCALE = 206.8058 ' / IN.	CHECKED -	REVISD -
	PLOT DATE = 10/7/2000	DATE -	REVISD -

**STATE OF ILLINOIS
DEPARTMENT OF TRANSPORTATION**

IL 17 TYPICAL SECTIONS	
SCALE: _____	SHEET NO. ___ OF ___ SHEETS
STA. _____ TO STA. _____	

F.A.P. RTE.	SECTION	COUNTY	TOTAL SHEETS	SHEET NO.
649	HC,18CSRS-1,13RS-2,PSA(22,2RS-2	MARSHALL	15	6
CONTRACT NO. 68560				
FED. ROAD DIST. NO. ILLINOIS FED. AID PROJECT				