


GENERAL PLAN VIEW

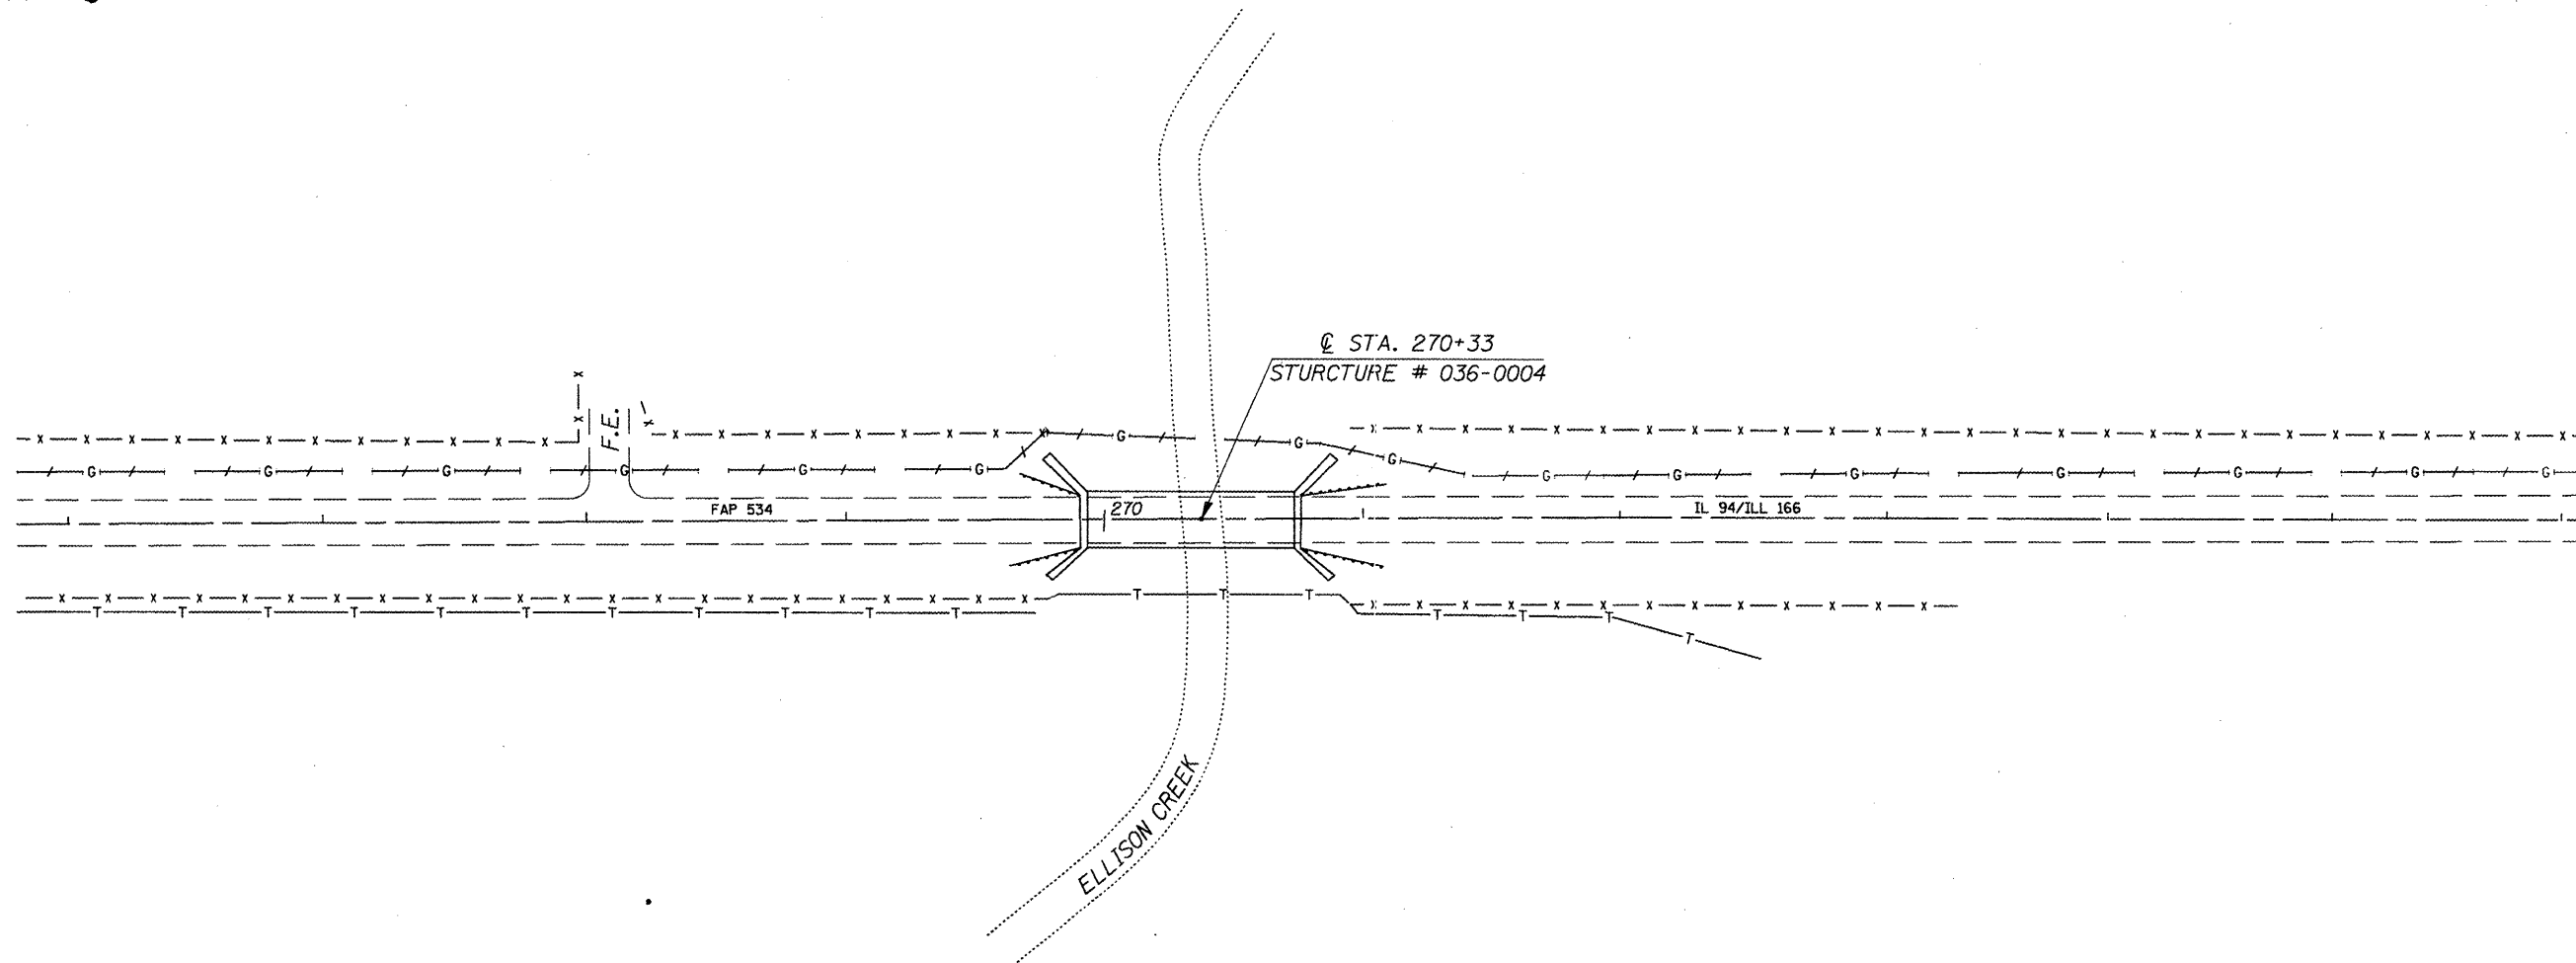

FILE NAME =
c:\projects\194bridge\plan2.dgn

USER NAME = mcfaddenjk	DESIGNED -	REVISED -
	DRAWN -	REVISED -
PLOT SCALE = 100.0000' / IN.	CHECKED -	REVISED -
PLOT DATE = 10/23/2008	DATE -	REVISED -

**STATE OF ILLINOIS
DEPARTMENT OF TRANSPORTATION**

GENERAL PLAN VIEW

SCALE: NONE Structure Number 036-0004 STA. 270+33

F.A.P. RTE.	SECTION	COUNTY	TOTAL SHEETS	SHEET NO.
534	(109BR)	HENDERSON	11	8
FED. ROAD DIST. NO. IL 94/116 FED. AID PROJECT			CONTRACT NO. 68848	