


# WIDTH RESTRICTION SIGNING DETAIL

F.A.P. RTE.	SECTION	COUNTY	TOTAL SHEETS	SHEET NO.
323	145BR-1	DOUGLAS	39	12
FED. ROAD DIST. NO.   ILLINOIS   FED. AID PROJECT				
CONTRACT NO. 70393				

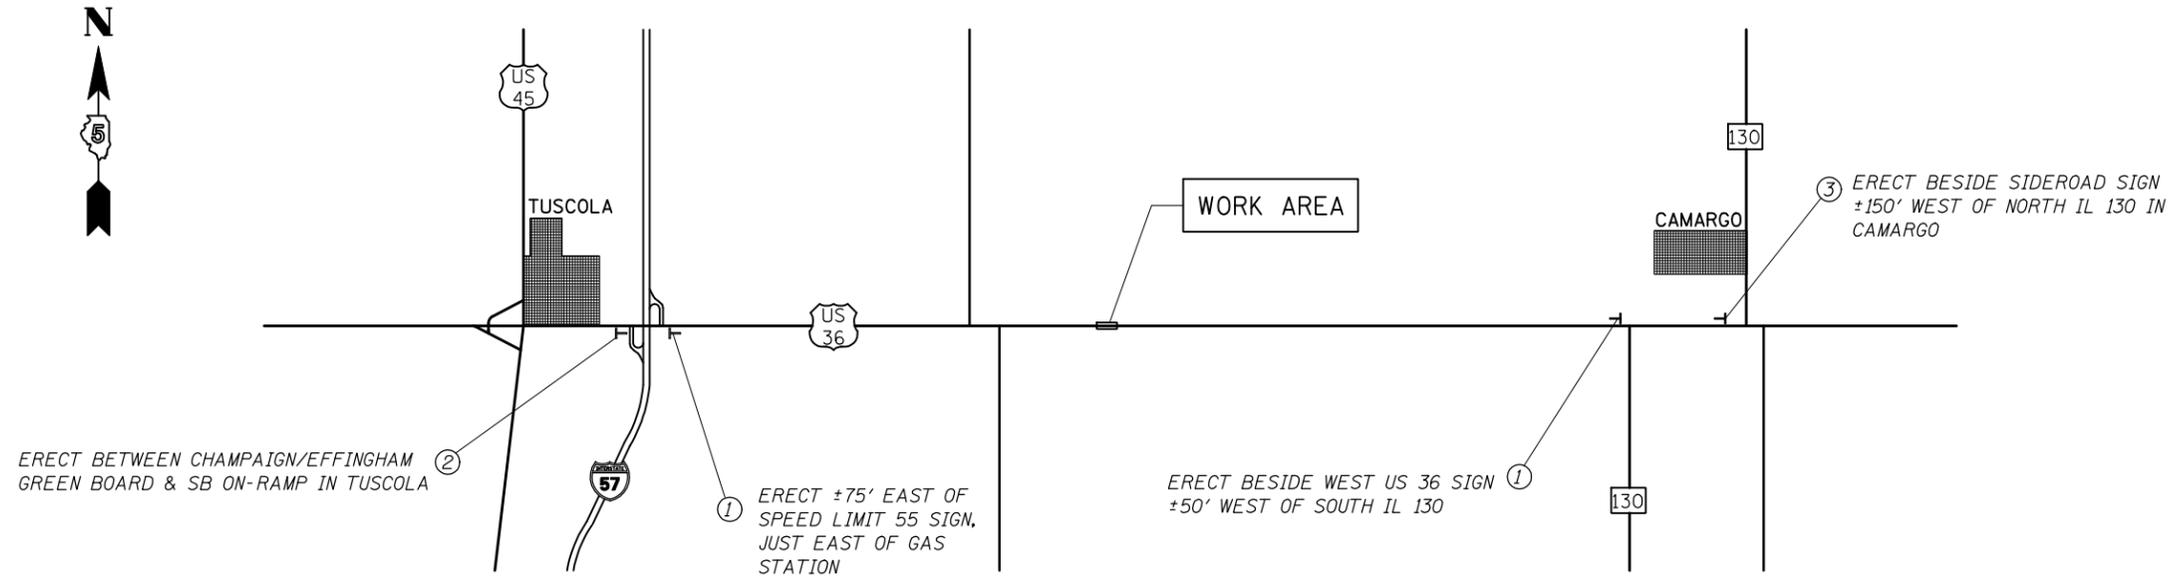


### LEGEND


① POST MOUNTED SIGNS WITH PANEL DESIGNATION

### GENERAL NOTES:


1.) UNDER "ONE LANE ROAD AHEAD" SIGNS FOR STD. 701321 SETUP ADD THE FOLLOWING:

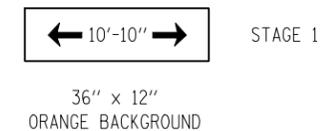


- 2.) ALL TRAFFIC CONTROL DEVICES SHALL BE FURNISHED, ERECTED AND MAINTAINED BY THE CONTRACTOR.
- 3.) SIGNS 2 AND 3 SHALL HAVE FLAGS INSTALLED UNLESS OTHERWISE DIRECTED.
- 4.) LOCATIONS OF TRAFFIC CONTROL DEVICES MAY BE ADJUSTED BY THE ENGINEER.
- 5.) ALL TRAFFIC CONTROL SHOWN ON THIS SHEET SHALL BE PAID FOR AT THE CONTRACT LUMP SUM PRICE FOR WIDTH RESTRICTION SIGNING.
- 6.) THE ILLINOIS DEPARTMENT OF TRANSPORTATION WILL SUPPLY ALL "ROUTE MARKER" SIGNS, IF APPLICABLE. THE CONTRACTOR SHALL NOTIFY THE DISTRICT BUREAU OF OPERATIONS A MINIMUM OF 10 WORKING DAYS PRIOR TO PLACEMENT OF WIDTH RESTRICTION SIGNING TO ENSURE AVAILABILITY OR FABRICATION OF THE "ROUTE MARKER" SIGNS.
- 7.) ALL SIGNS SHALL BE POST MOUNTED UNLESS OTHERWISE DIRECTED.
- 8.) ALL SIGNS SHOWN ORANGE SHALL BE FLUORESCENT ORANGE.
- 9.) WIDTH RESTRICTION SIGNING IS REQUIRED FOR STAGE 1 ONLY.
- 10.) SIGNS 2 AND 3 SHALL BE INSTALLED AT THE FOLLOWING MINIMUM HEIGHTS  
 RURAL 5'-0" (1.52 m) (MIN.)  
 URBAN 7'-0" (2.13 m) (MIN.)

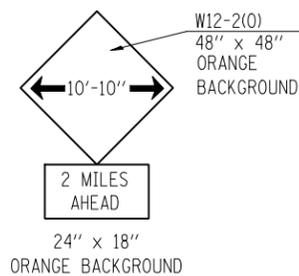

SIGN PANEL ①

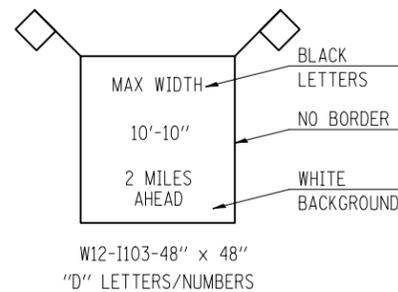

SIGN PANEL ②

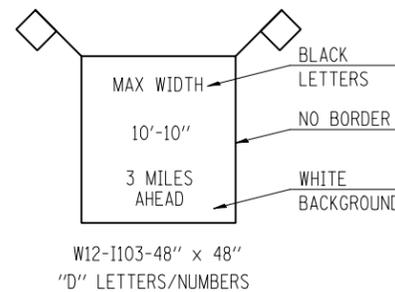

SIGN PANEL ③

### WIDTH RESTRICTION SIGNING DETAIL

FAP ROUTE 323 (US 36)  
SECTION 145BR-1  
DOUGLAS COUNTY