

F.A.P. RTE.	SECTION	COUNTY	TOTAL SHEETS	SHEET NO.
323	145BR-1	DOUGLAS	39	16
STA.	147+00	TO STA.	153+00	
FED. ROAD DIST. NO.	ILLINOIS FED. AID PROJECT			

CONTRACT NO. 70393


EXISTING S.N. 021-0021
 1 SPAN @ 40'-0" ON CLOSED ABUTS.
 43'-6" BK TO BK ABUTS.
 STATION 150+57, SKEW = 0°
 EXISTING STRUCTURE TO BE REMOVED

SEC 31, T16N, R9E, 3rd PM

STA 150+50 PROP. STRUCTURE NO. 021-2026
 CAST IN PLACE LIVE LOAD CULVERT
 3 @ 14' x 14.03' & VAR. - SKEW 15° RIGHT FWD.
 US INVERT ELEV. = 638.42
 DS INVERT ELEV. = 638.28

PLAN	SURVEYED	DATE
	PLOTTED	
	CHECKED	
	BY	
	NO. OF WAY CHECKED	
	DATE FILE NAME	

PROFILE	SURVEYED	DATE
	PLOTTED	
	CHECKED	
	BY	
	NO. NOTED	
	STRUCTURE NOTATIONS CHRD	

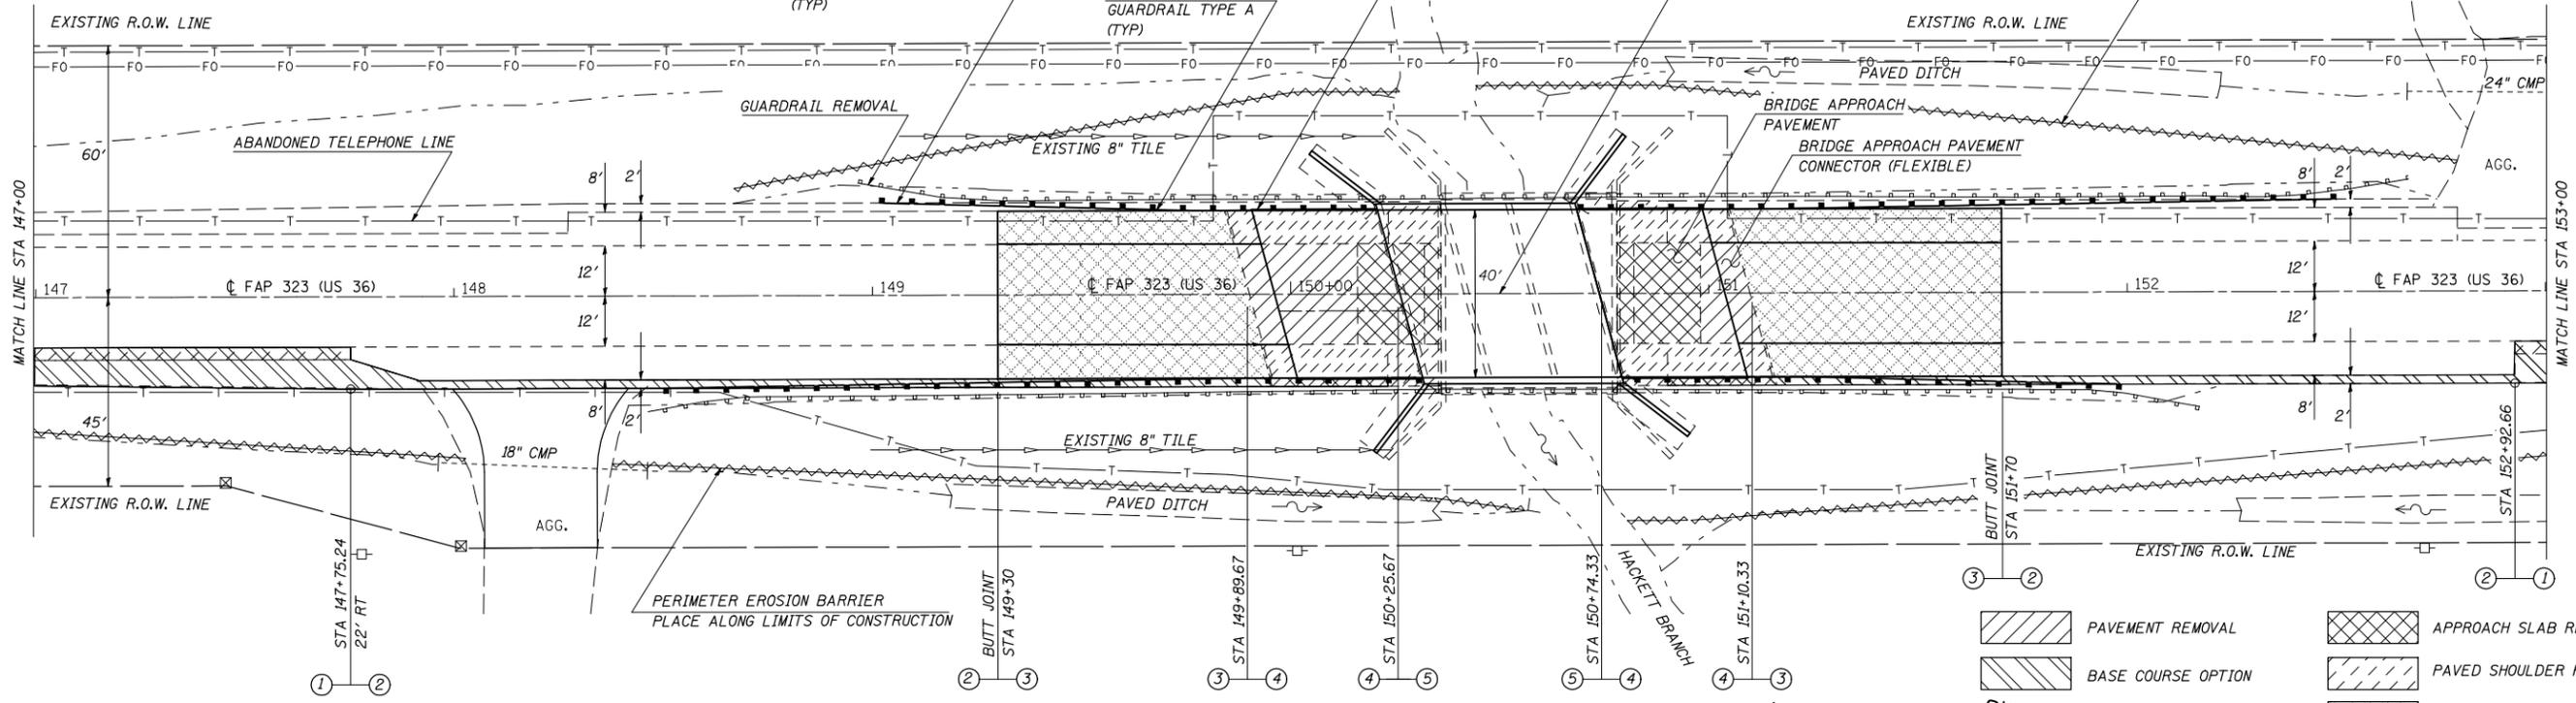

- PAVEMENT REMOVAL
- APPROACH SLAB REMOVAL
- BASE COURSE OPTION
- PAVED SHOULDER REMOVAL
- HMA SURFACE REMOVAL

