
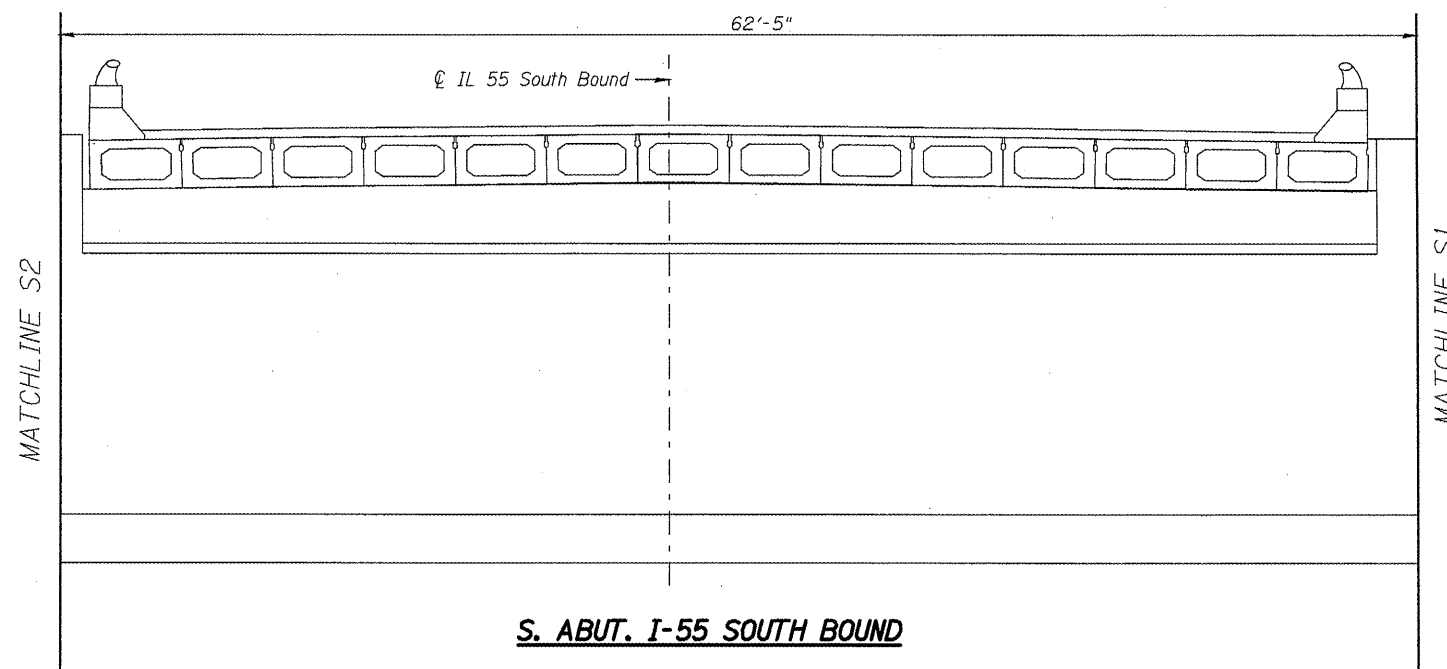


STATE OF ILLINOIS  
DEPARTMENT OF TRANSPORTATION

ROUTE NO.	SECTION	COUNTY	TOTAL SHEETS	SHEET NO.	SHEET NO. 20 23 SHEETS
F.A.I. 55	68-4F	MONTGOMERY	25	22	
FED. ROAD DIST. NO. 7	ILLINOIS	FED. AID PROJECT-			

Contract #720B3

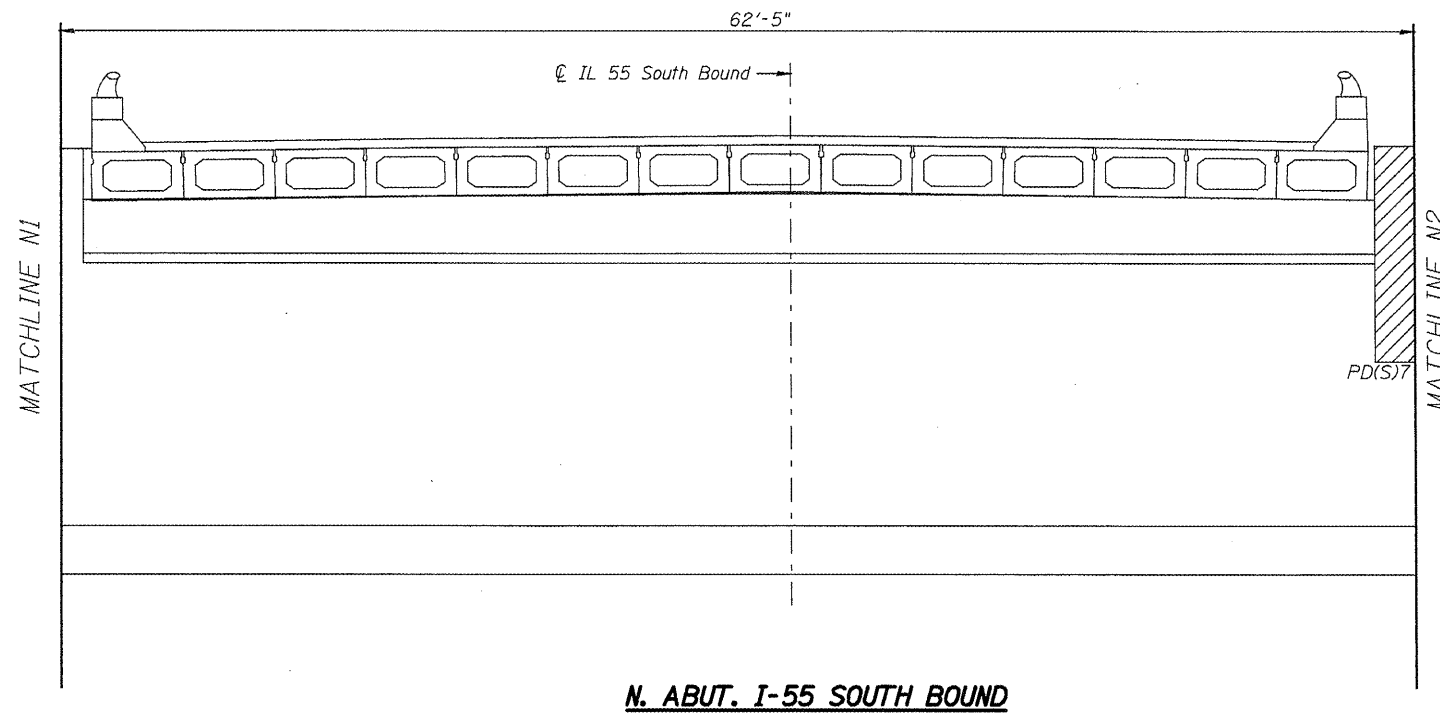

**FOR  
INFORMATION  
ONLY**

**LEGEND**

Structural Repair of Concrete  
(Depth Equal To or Less Than 5")

ILLINOIS DEPARTMENT OF TRANSPORTATION  
**ABUTMENT & RETAINING WALL**  
**CONCRETE REPAIR SHEET 2 OF 4**  
**I 55 OVER MACOUPIN CREEK**  
**F.A.I. ROUTE 55 - SEC. (68-4)F**  
**MONTGOMERY COUNTY**  
**STATION 1066+03.18**  
**STRUCTURE NO. 068-0038 N.B.**  
**STRUCTURE NO. 068-0039 S.B.**

DATE: 04-08  
REVISED:  
DRAWN BY: MLO  
CHECKED BY: PBB