
STAGE I FOR TYPE IV, 10" PATCH

SHEET NO. 1 OF 3 SHEETS STA. 835+00 TO STA. 849+00

SCALE: 50

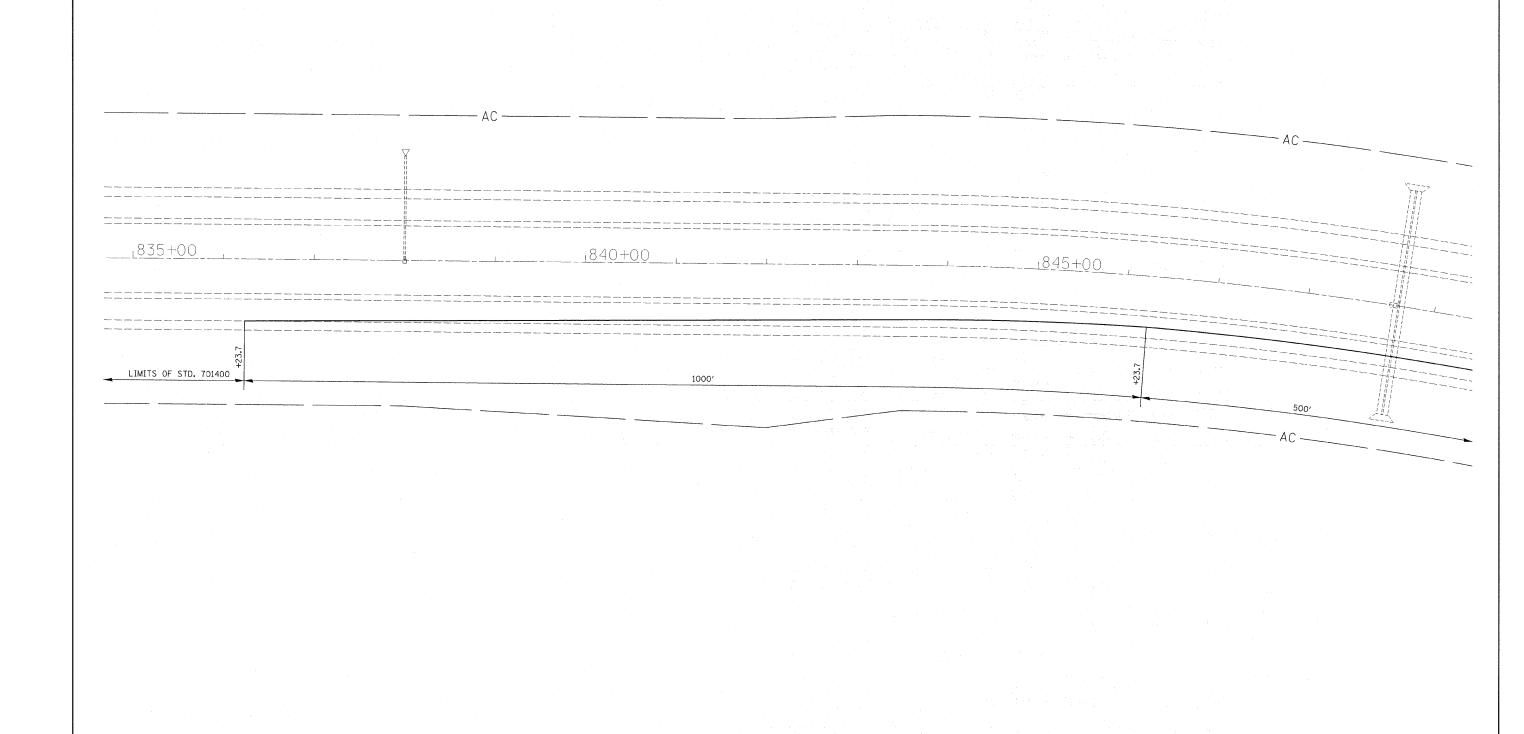

STATE OF ILLINOIS

DEPARTMENT OF TRANSPORTATION

FILE NAME =

USER NAME = swartzrw

PLOT SCALE = 50.0000 '/ IN.

LOT DATE = 10/9/2008

DESIGNED -

DRAWN

DATE

CHECKED

REVISED

REVISED

REVISED -

REVISED -