




PLAN

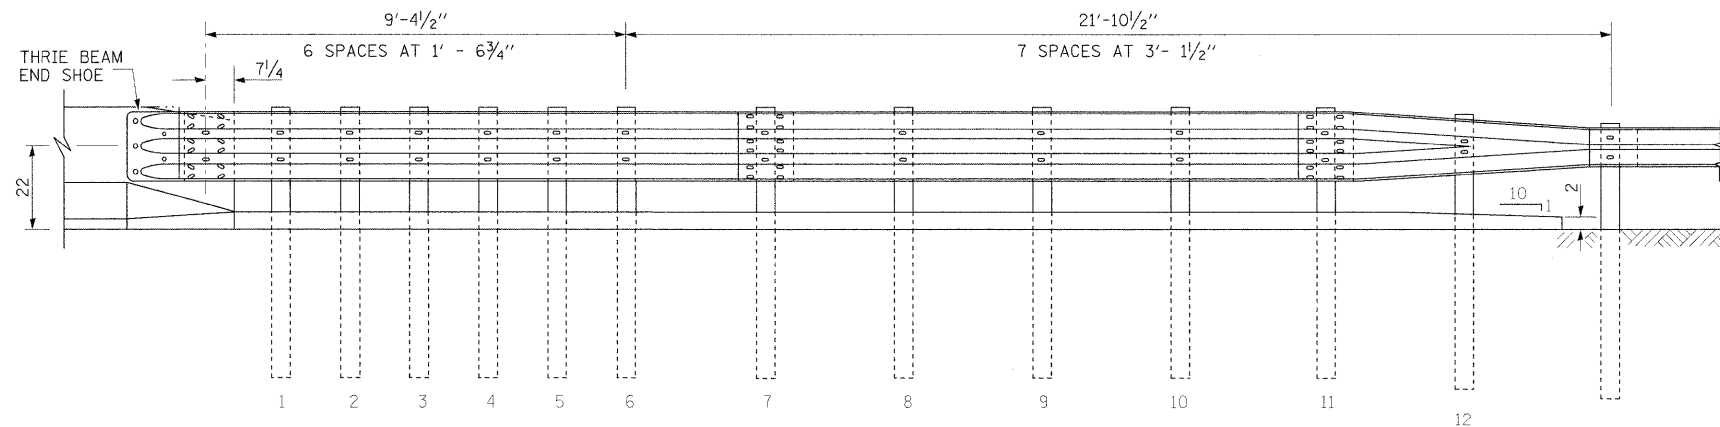

ELEVATION

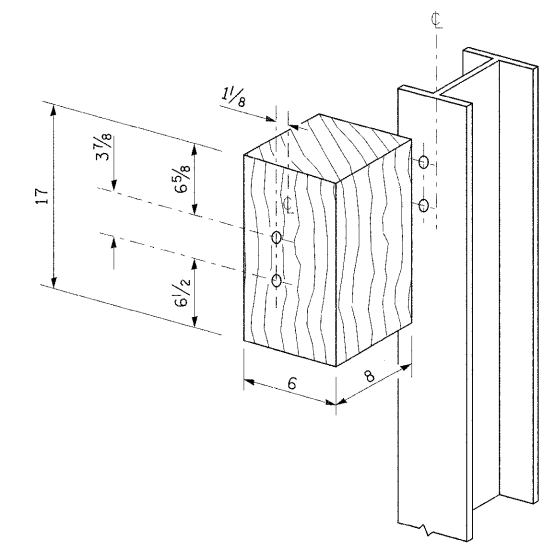

POST 12 WOOD BLOCKOUT DETAIL

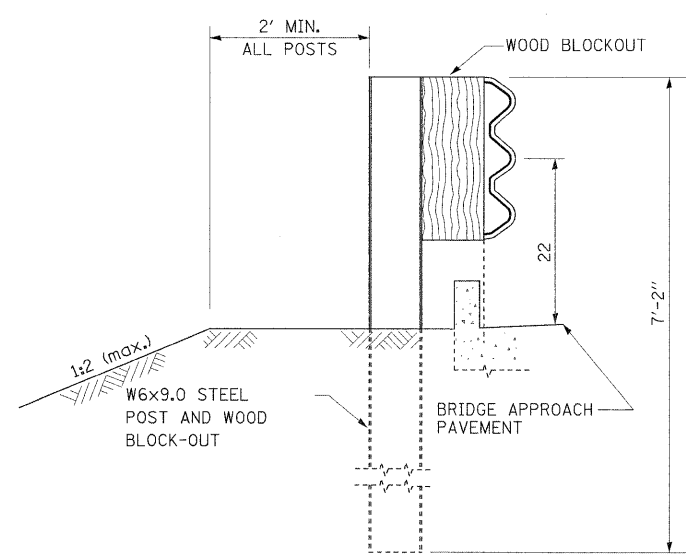

SECTION A-A

GENERAL NOTES

- SEE STEEL PLATE BEAM GUARDRAIL, TYPE A DETAIL SHEET FOR DETAILS OF GUARDRAIL NOT SHOWN.
- THRIE BEAM RAIL SHALL BE BOLTED TO BLOCK-OUT AT ALL POSTS.
- SEE STANDARD 420401 FOR DETAILS OF BRIDGE APPROACH PAVEMENT.
- ALL SLOPE RATIOS ARE EXPRESSES AS UNITS OF VERTICAL DISPLACEMENT TO UNITS OF HORIZONTAL DISPLACEMENT (V:H).
- ALL DIMENSIONS ARE IN INCHES UNLESS OTHERWISE SHOWN.

FILE NAME =	USER NAME = challandeske	DESIGNED -	REVISED -	STATE OF ILLINOIS DEPARTMENT OF TRANSPORTATION	TRAFFIC BARRIER TERMINAL, TYPE 6 DETAIL			F.A.P. RTE.	SECTION	COUNTY	TOTAL SHEETS	SHEET NO.
ca:\pw\work\pedit\challandeske\dms51755	pln097a.dgn	DRAWN -	REVISED -					42	139BR	BOND	59	29
	PLOT SCALE = 5/8" = 1'	CHECKED -	REVISED -					CONTRACT NO. 76391				
	PLOT DATE = 10/23/2008	DATE -	REVISED -					SCALE:	SHEET NO.	OF SHEETS	STA.	TO STA.