


DATE	BY	DESIGNED	CHECKED	DATE
FINAL SURVEY	SURVEYED	PLOTTED	TEMPLATE	AREAS CHECKED
NOTE BOOK	NO.			

DATE	BY	DESIGNED	CHECKED	DATE
ORIGINAL SURVEY	SURVEYED	PLOTTED	TEMPLATE	AREAS CHECKED
NOTE BOOK	NO.			

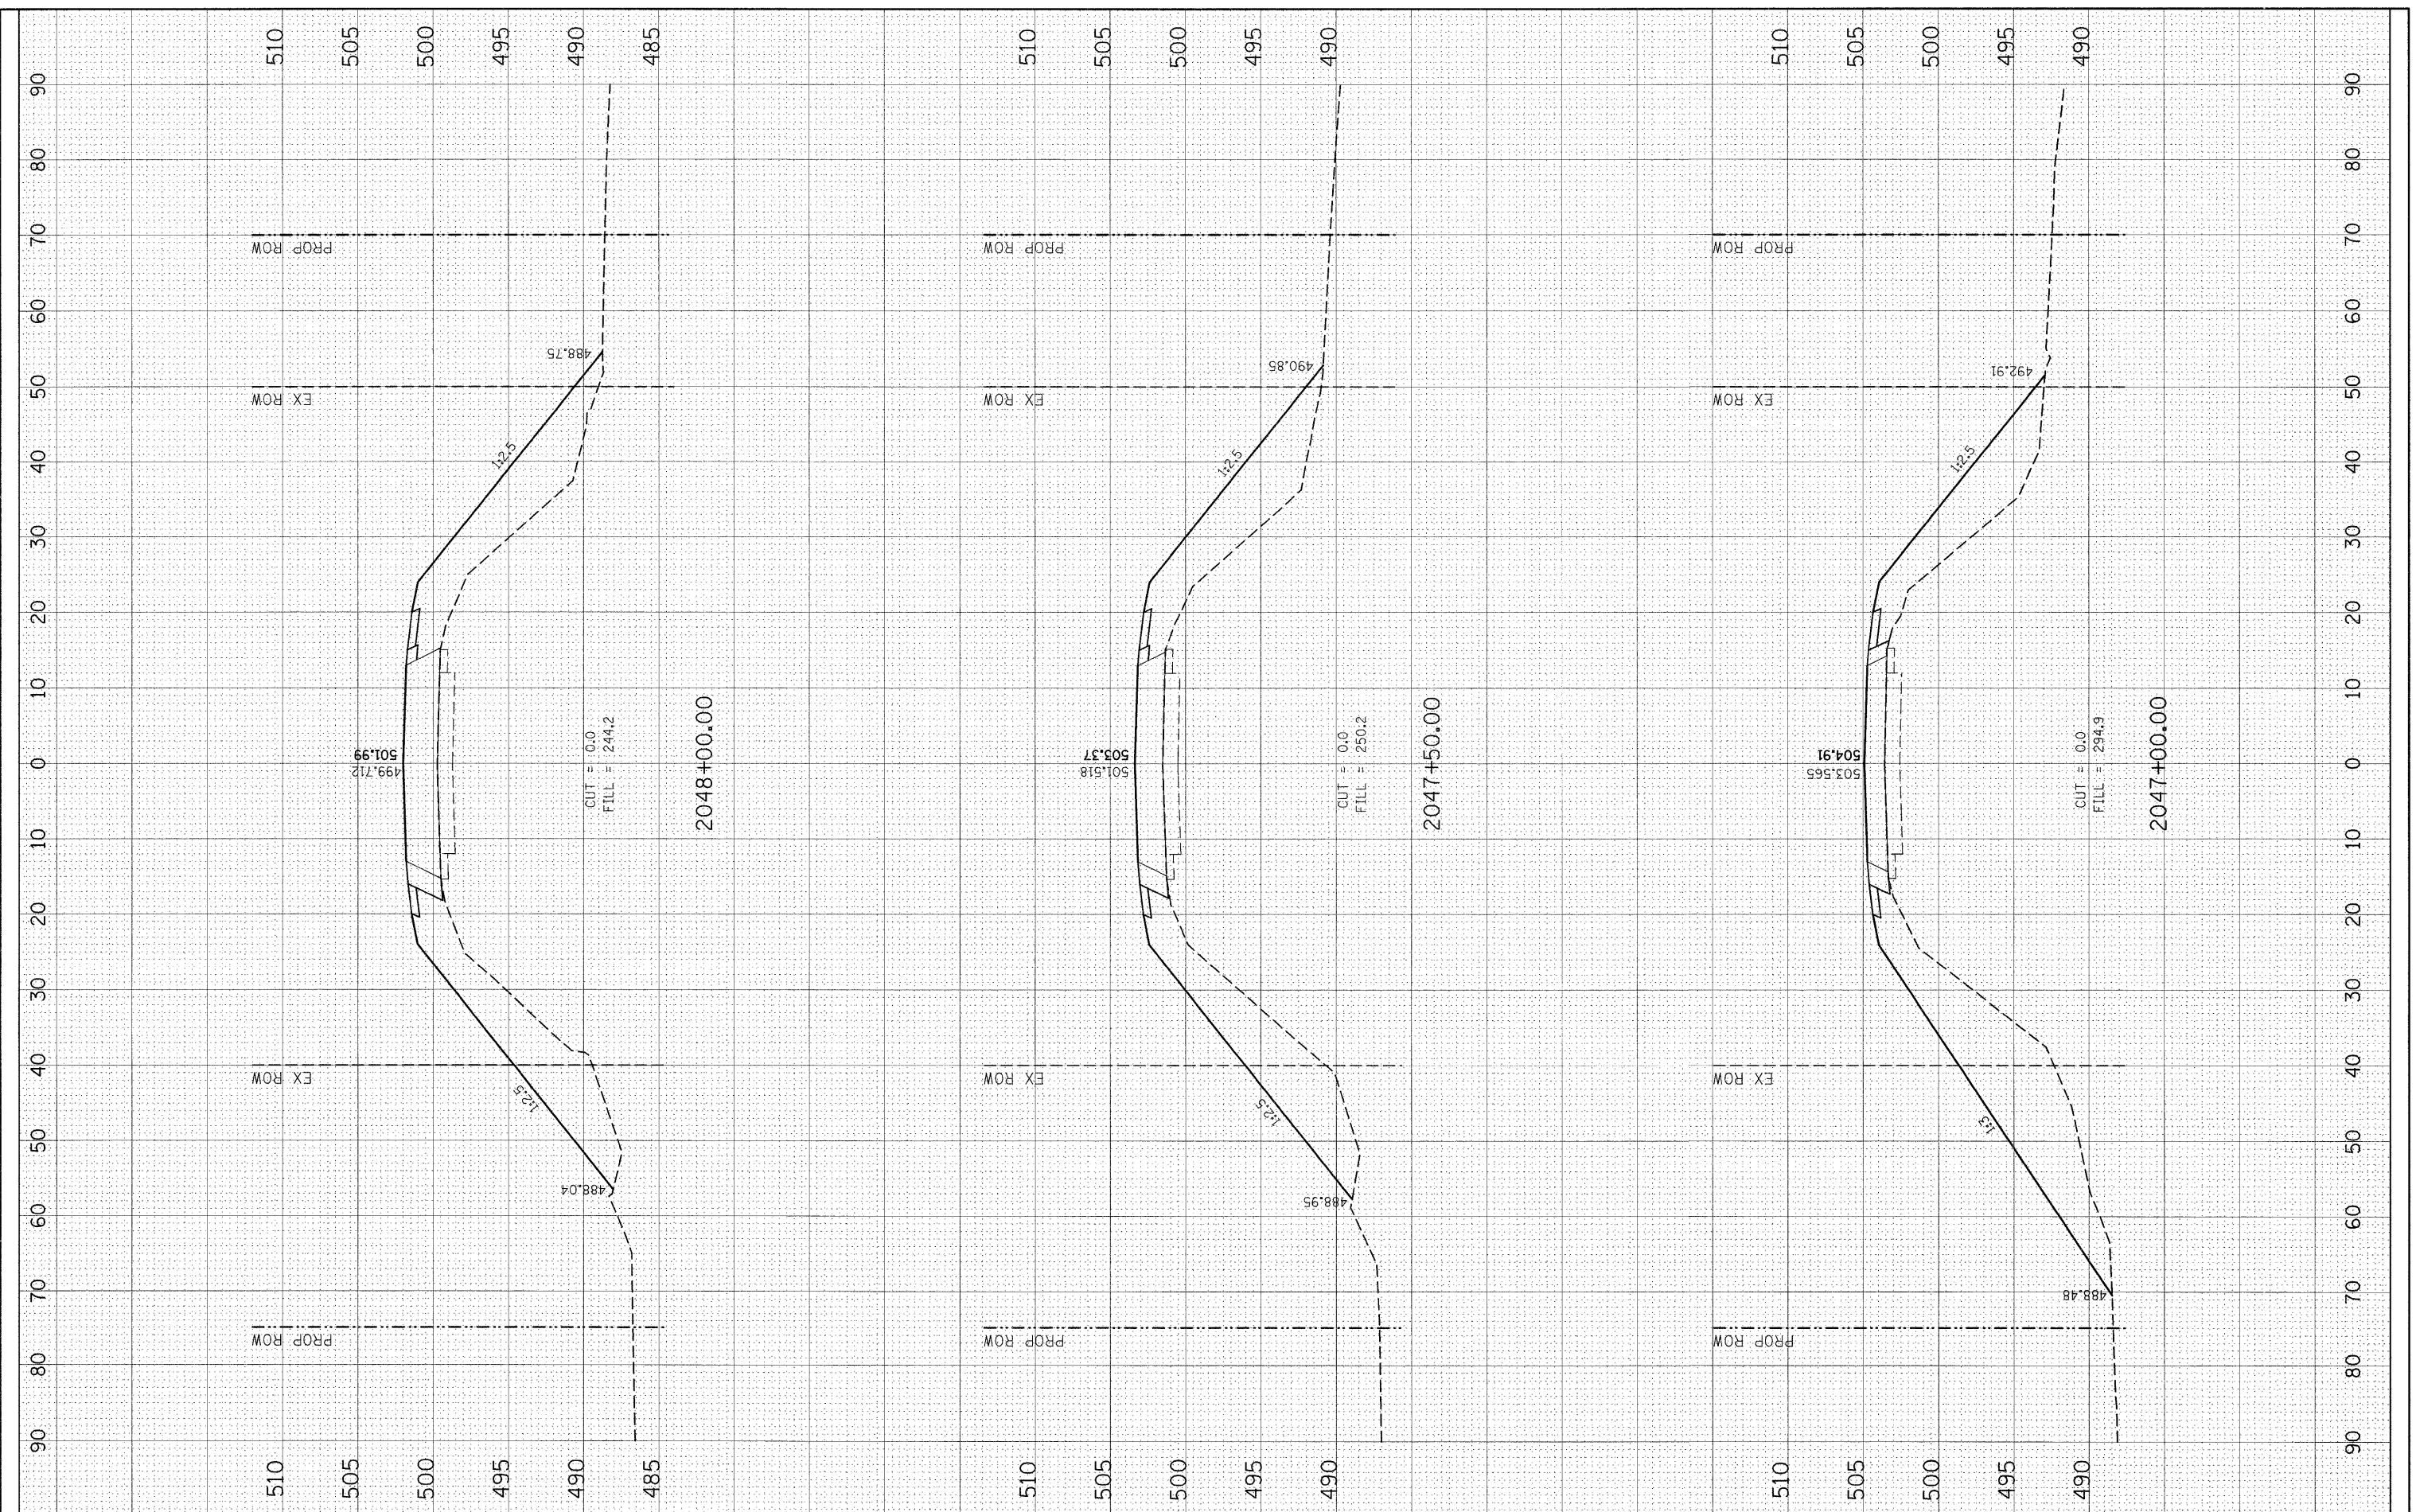

FILE NAME =	USER NAME = challandeske	DESIGNED -	REVISED -	STATE OF ILLINOIS DEPARTMENT OF TRANSPORTATION	MAINLINE CROSS SECTIONS	F.A.P. RTE.	SECTION	COUNTY	TOTAL SHEETS	SHEET NO.	
01:\pwork\pwork\challandeske\dms51755\ssht12	00.dgn	DRAWN -	REVISED -			42	139BR	BOND	59	55	
PLOT SCALE = 10,0000' / IN.	CHECKED -	REVISED -	REVISED -			CONTRACT NO. 76391					
PLOT DATE = 10/23/2008	DATE -	REVISED -	REVISED -			FED. ROAD DIST. NO. ILLINOIS FED. AID PROJECT					