


FINAL SURVEY	SURVEYED	DATE
NOTE BOOK	PLOTTED	BY
AREAS CHECKED	TEMPLATE	
	AREAS CHECKED	

ORIGINAL SURVEY	SURVEYED	DATE
NOTE BOOK	PLOTTED	BY
AREAS CHECKED	TEMPLATE	
	AREAS CHECKED	

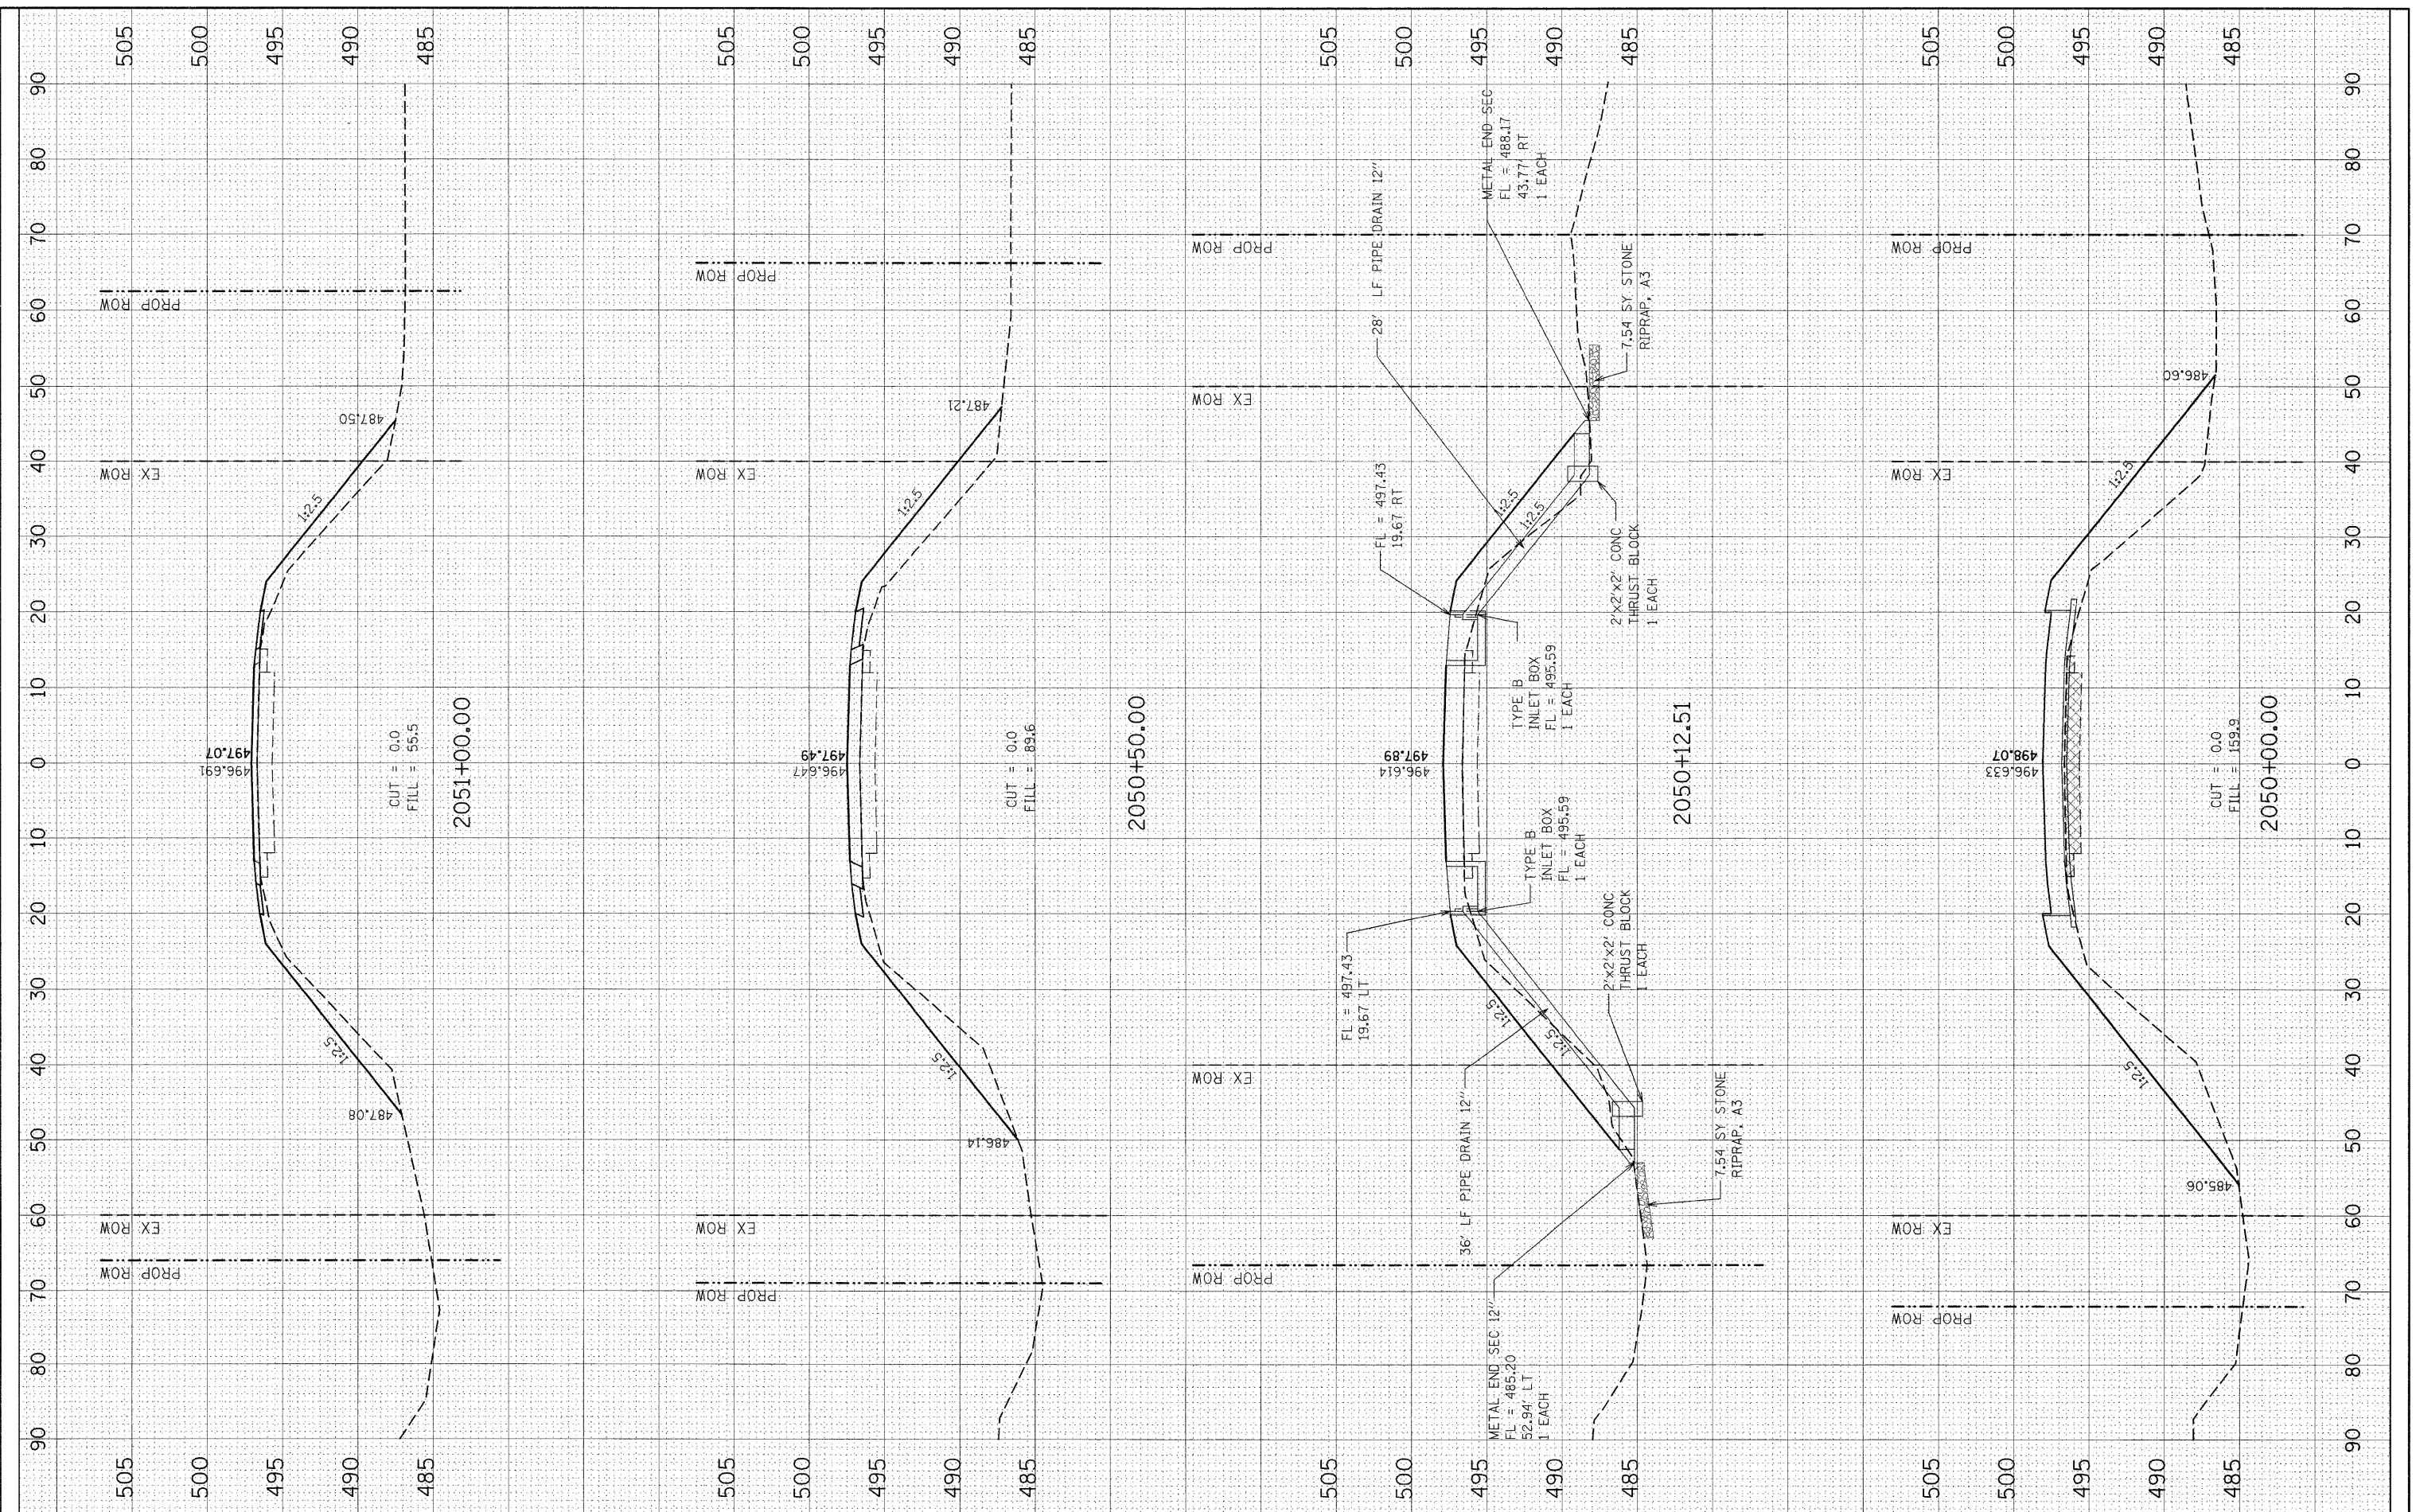

FILE NAME =	USER NAME = challandeske
c:\pwork\pwork\challandeske\dms51795\ssht1200.dgn	
PLOT SCALE = 10,0000 ' / IN.	
PLOT DATE = 10/23/2008	

DESIGNED -	REVISED -
DRAWN -	REVISED -
CHECKED -	REVISED -
DATE -	REVISED -

**STATE OF ILLINOIS
DEPARTMENT OF TRANSPORTATION**

MAINLINE CROSS SECTIONS	
SCALE:	SHEET NO. OF SHEETS STA. 2050+00.00 TO STA. 2051+00.00

F.A.P. RTE. 42	SECTION 139BR	COUNTY BOND	TOTAL SHEETS 59	SHEET NO. 57
CONTRACT NO. 76391			ILLINOIS FED. AID PROJECT	