


FINAL SURVEY	SURVEYED	DATE
NOTE BOOK	PLOTTED	BY
NO.	TEMPLATE	
	AREAS CHECKED	

ORIGINAL SURVEY	SURVEYED	DATE
NOTE BOOK	PLOTTED	BY
NO.	TEMPLATE	
	AREAS CHECKED	

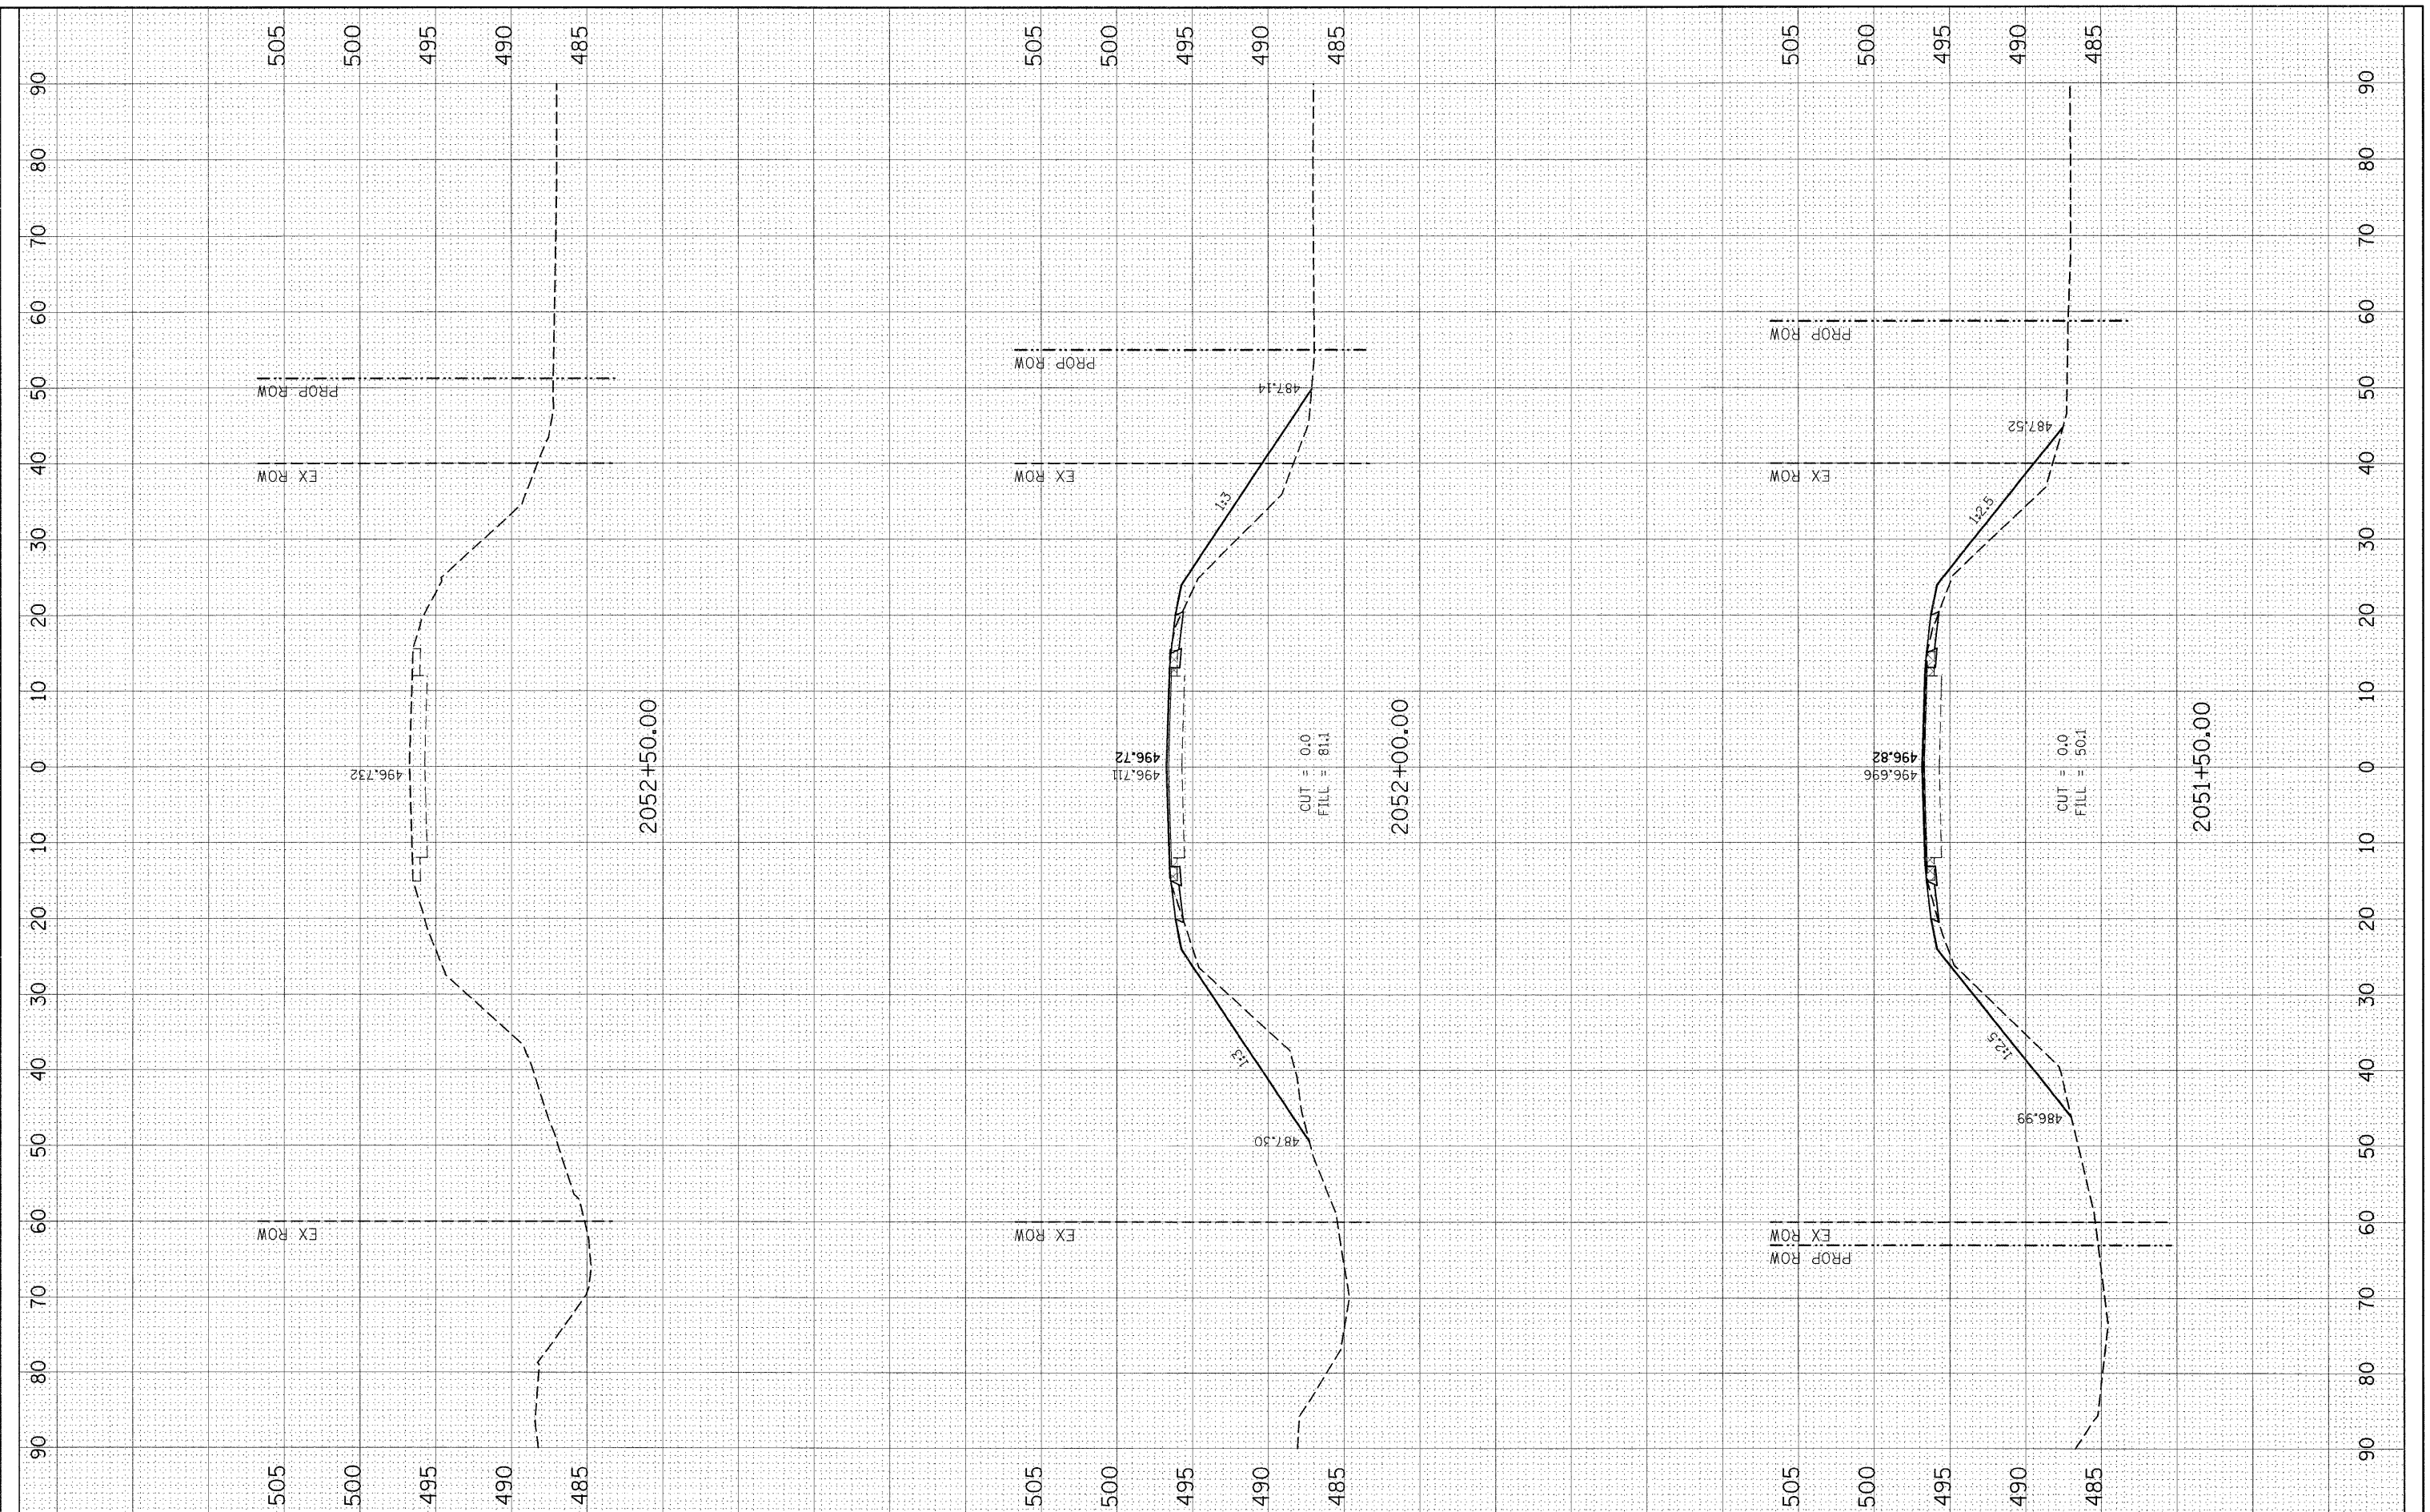

FILE NAME =	USER NAME = challandeske	DESIGNED -	REVISED -	<b>STATE OF ILLINOIS</b> <b>DEPARTMENT OF TRANSPORTATION</b>	<b>MAINLINE CROSS SECTIONS</b>			F.A.P. RTE.	SECTION	COUNTY	TOTAL SHEETS	SHEET NO.
o:\pw_work\pw\dot\challandeske\dms51755\ssht12	00e.dgn	DRAWN -	REVISED -					42	139BR		59	58
		CHECKED -	REVISED -					BOND				
		DATE -	REVISED -					CONTRACT NO. 76391				
PLOT SCALE = 10.0000' / IN.				SCALE:				FED. ROAD DIST. NO.		ILLINOIS FED. AID PROJECT		
PLOT DATE = 10/23/2008				SHEET NO. OF SHEETS				STA. 2051+50.00 TO STA. 2052+50.00				