


| | | | |
|------------------|--------------------|------------------|------|
| FINAL SURVEY NO. | STRIPPED NOTE BOOK | PLOTTED TEMPLATE | DATE |
| | | | |
| | | | |
| | | | |

| | | | |
|---------------------|--------------------|------------------|------|
| ORIGINAL SURVEY NO. | STRIPPED NOTE BOOK | PLOTTED TEMPLATE | DATE |
| | | | |
| | | | |
| | | | |

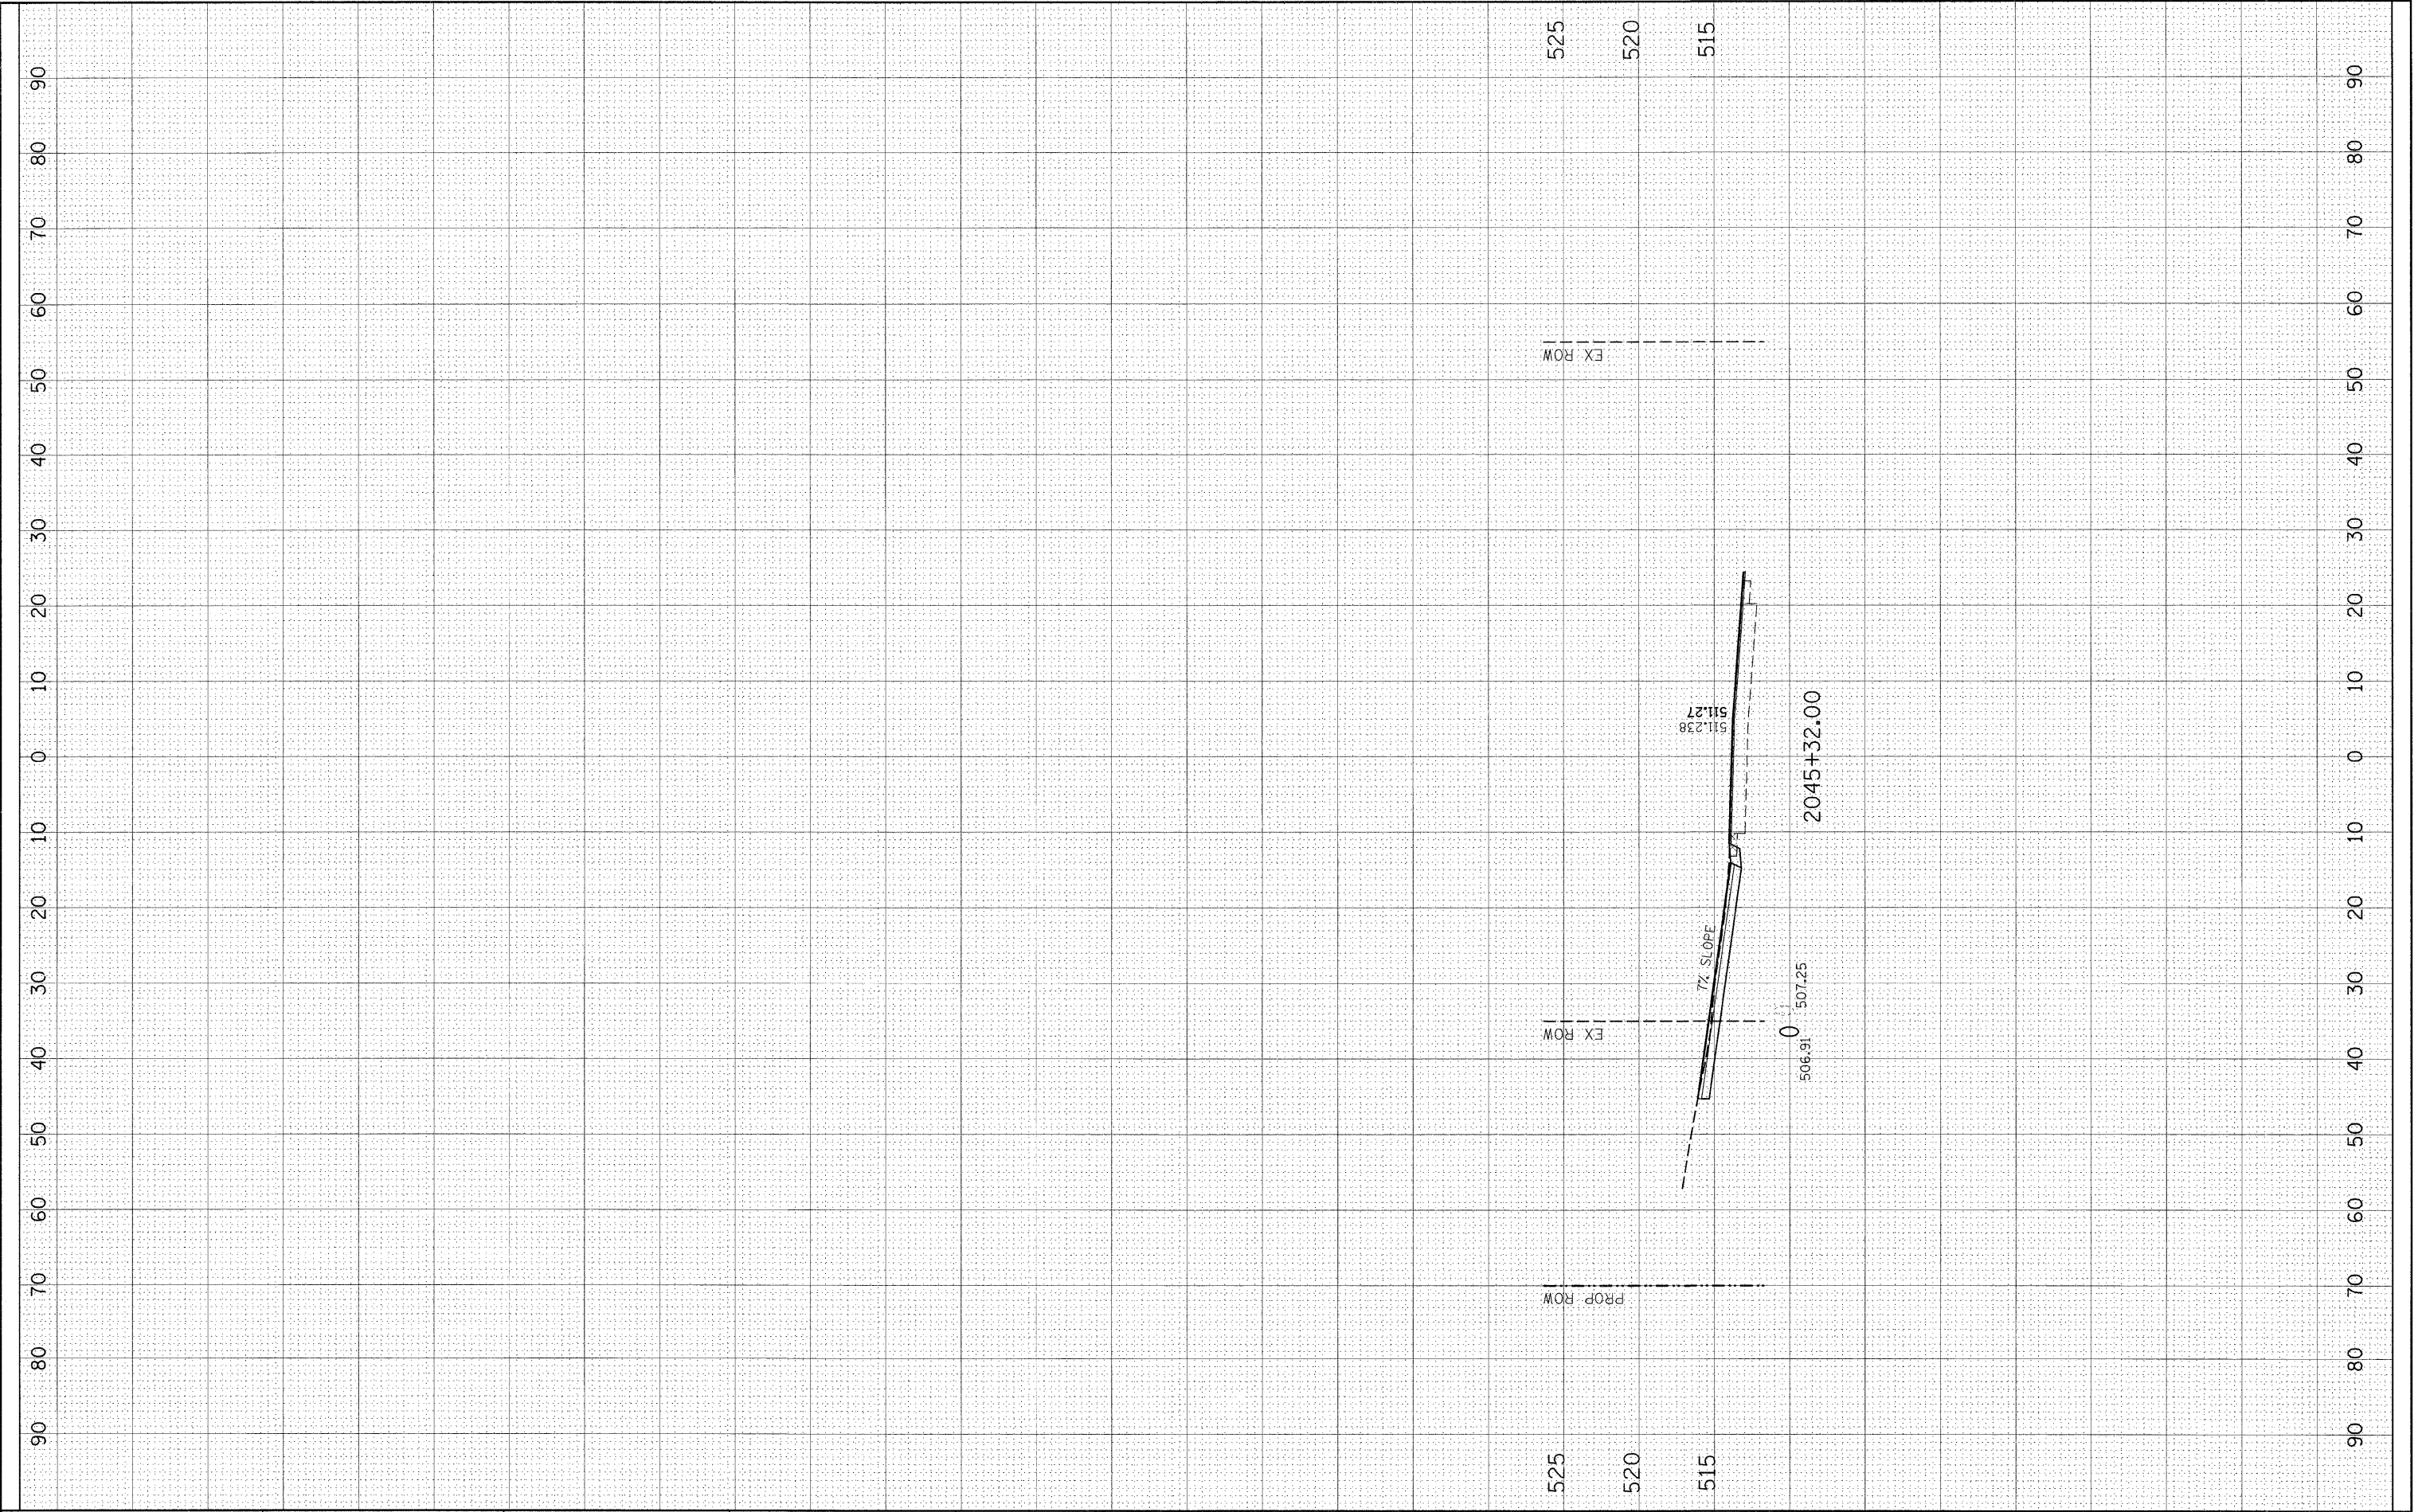

FILE NAME = c:\pwork\pwork\challandeske\dms51755\sssh120.dgn
 USER NAME = challandeske
 PLOT SCALE = 10.0000' / IN.
 PLOT DATE = 10/23/2008

| | |
|------------|-----------|
| DESIGNED - | REVISED - |
| DRAWN - | REVISED - |
| CHECKED - | REVISED - |
| DATE - | REVISED - |

**STATE OF ILLINOIS
 DEPARTMENT OF TRANSPORTATION**

ENTRANCE CROSS SECTIONS

SCALE: SHEET NO. OF SHEETS STA. 2045+32 TO STA.

| | | | | |
|---|---------|--------|--------------|-----------|
| F.A.P. RTE. | SECTION | COUNTY | TOTAL SHEETS | SHEET NO. |
| 42 | 139BR | BOND | 59 | 59 |
| CONTRACT NO. 76391 | | | | |
| FED. ROAD DIST. NO. ILLINOIS FED. AID PROJECT | | | | |