


F.A.P. RTE.	SECTION	COUNTY	TOTAL SHEETS	SHEET NO.
781	1YRS, 2ZRS-1	CRAWFORD	378	41
STA.		TO STA.		
FED. ROAD DIST. NO.	ILLINOIS	FED. AID PROJECT		

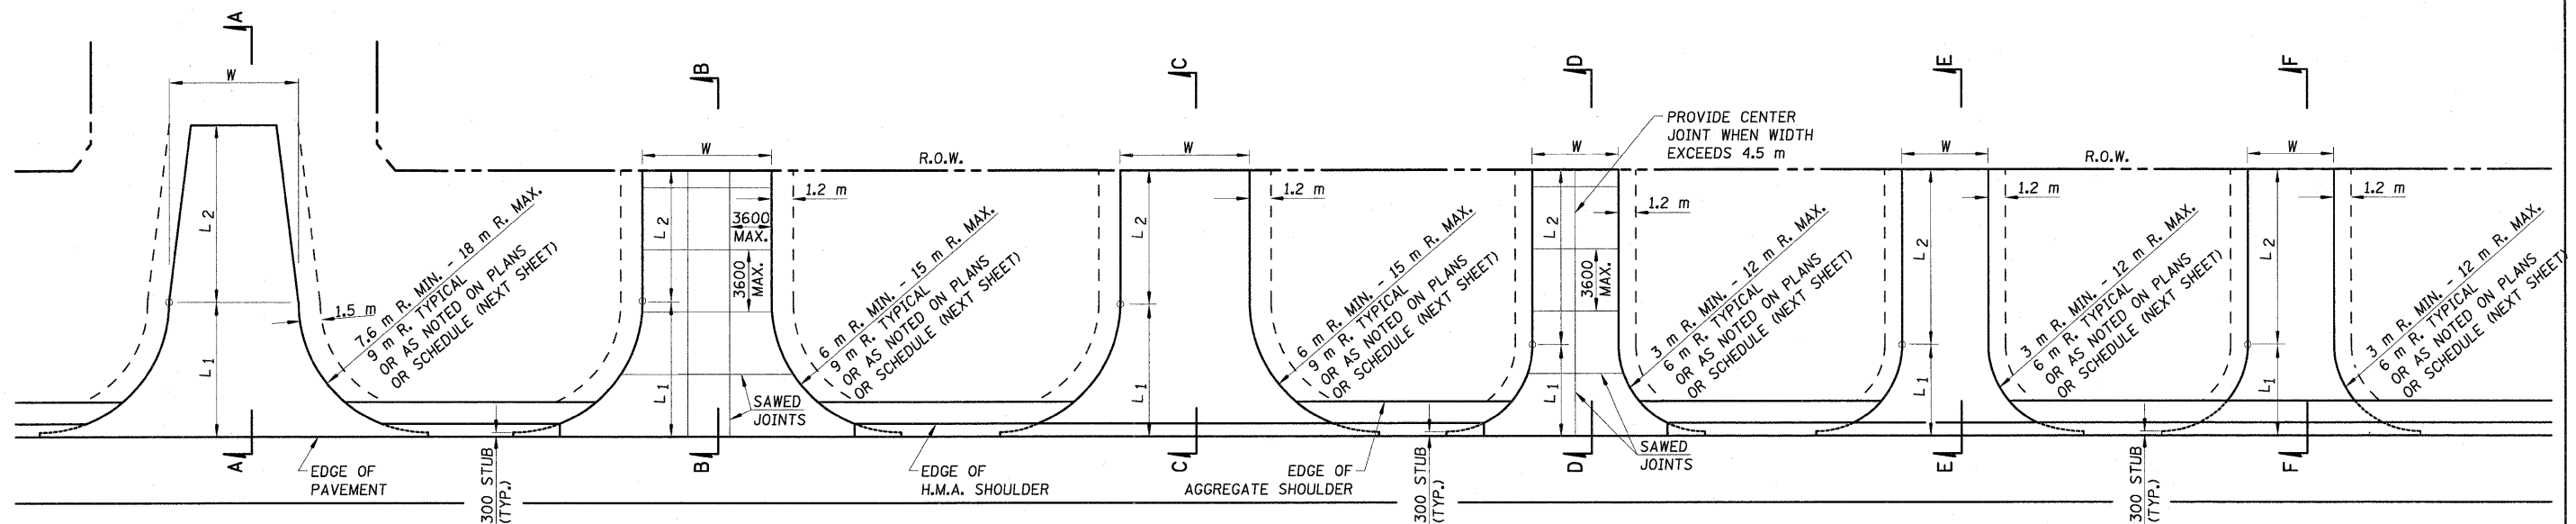

PUBLIC ROAD

COMMERCIAL (P.C.C.)

COMMERCIAL (H.M.A.)


PRIVATE ENTRANCE (P.C.C.)

PRIVATE ENTRANCE (H.M.A.)


FIELD ENTRANCE (AGGREGATE)




TYPICAL SECTION

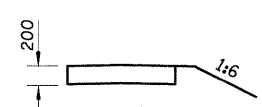

TYPICAL SECTION

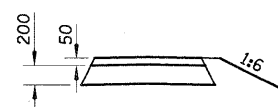


TYPICAL SECTION

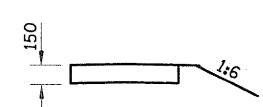


TYPICAL SECTION




TYPICAL SECTION

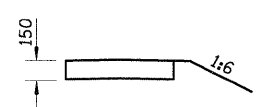


TYPICAL SECTION

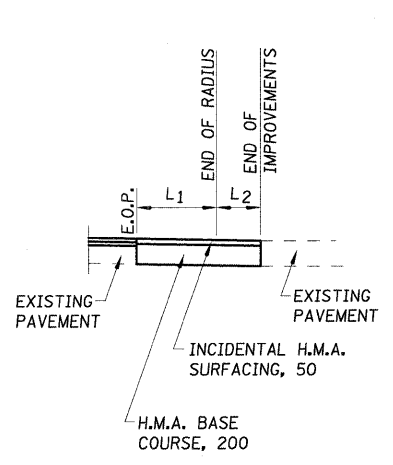


SECTION A-A

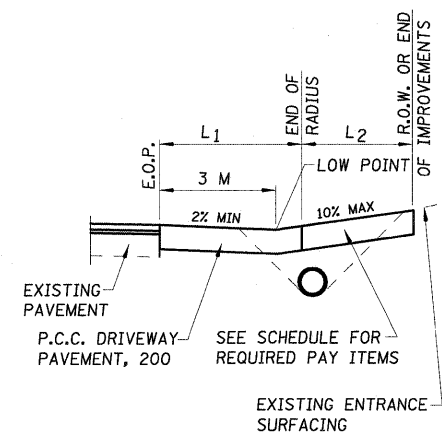


SECTION B-B

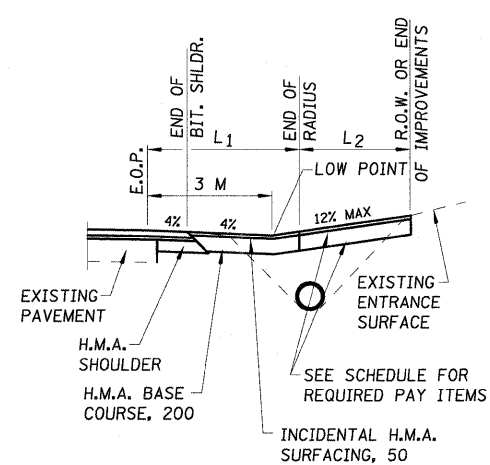


SECTION C-C

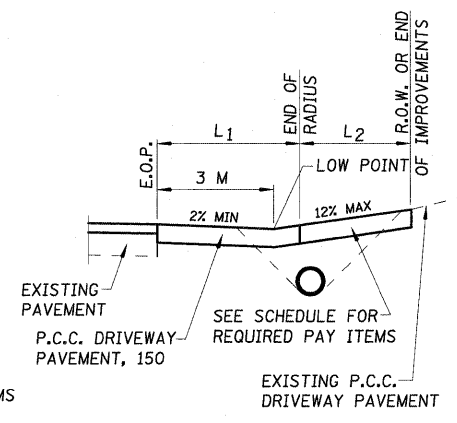

SECTION D-D

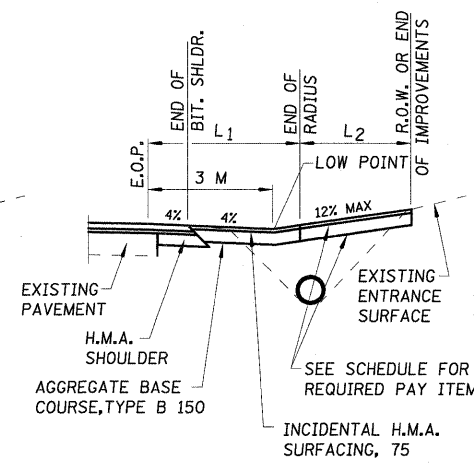

SECTION E-E

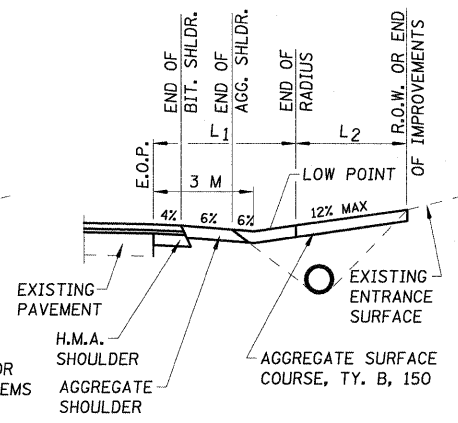

SECTION F-F

NOTES:

- L₁ = DISTANCE FROM EDGE OF PAVEMENT TO RADIUS POINT
- L₂ = DISTANCE FROM RADIUS POINT TO R.O.W. OR END OF IMPROVEMENT
- MATERIAL USED TO CONSTRUCT L₂ LENGTH SHALL BE OF THE SAME TYPE OF MATERIAL AS THE EXISTING ENTRANCE
- ALL DIMENSIONS ARE IN MILLIMETERS UNLESS OTHERWISE SHOWN.

REVISIONS	
NAME	DATE

ILLINOIS DEPARTMENT OF TRANSPORTATION

RURAL ENTRANCE DETAILS

SCALE AS SHOWN DRAWN BY EDW
 DATE APRIL 18, 2008 CHECKED BY RGH

PLOT DATE = 4/18/2008
 FILE NAME = H:\428\78041_ent_r-1.dgn

H. M. & G. NO. 4420