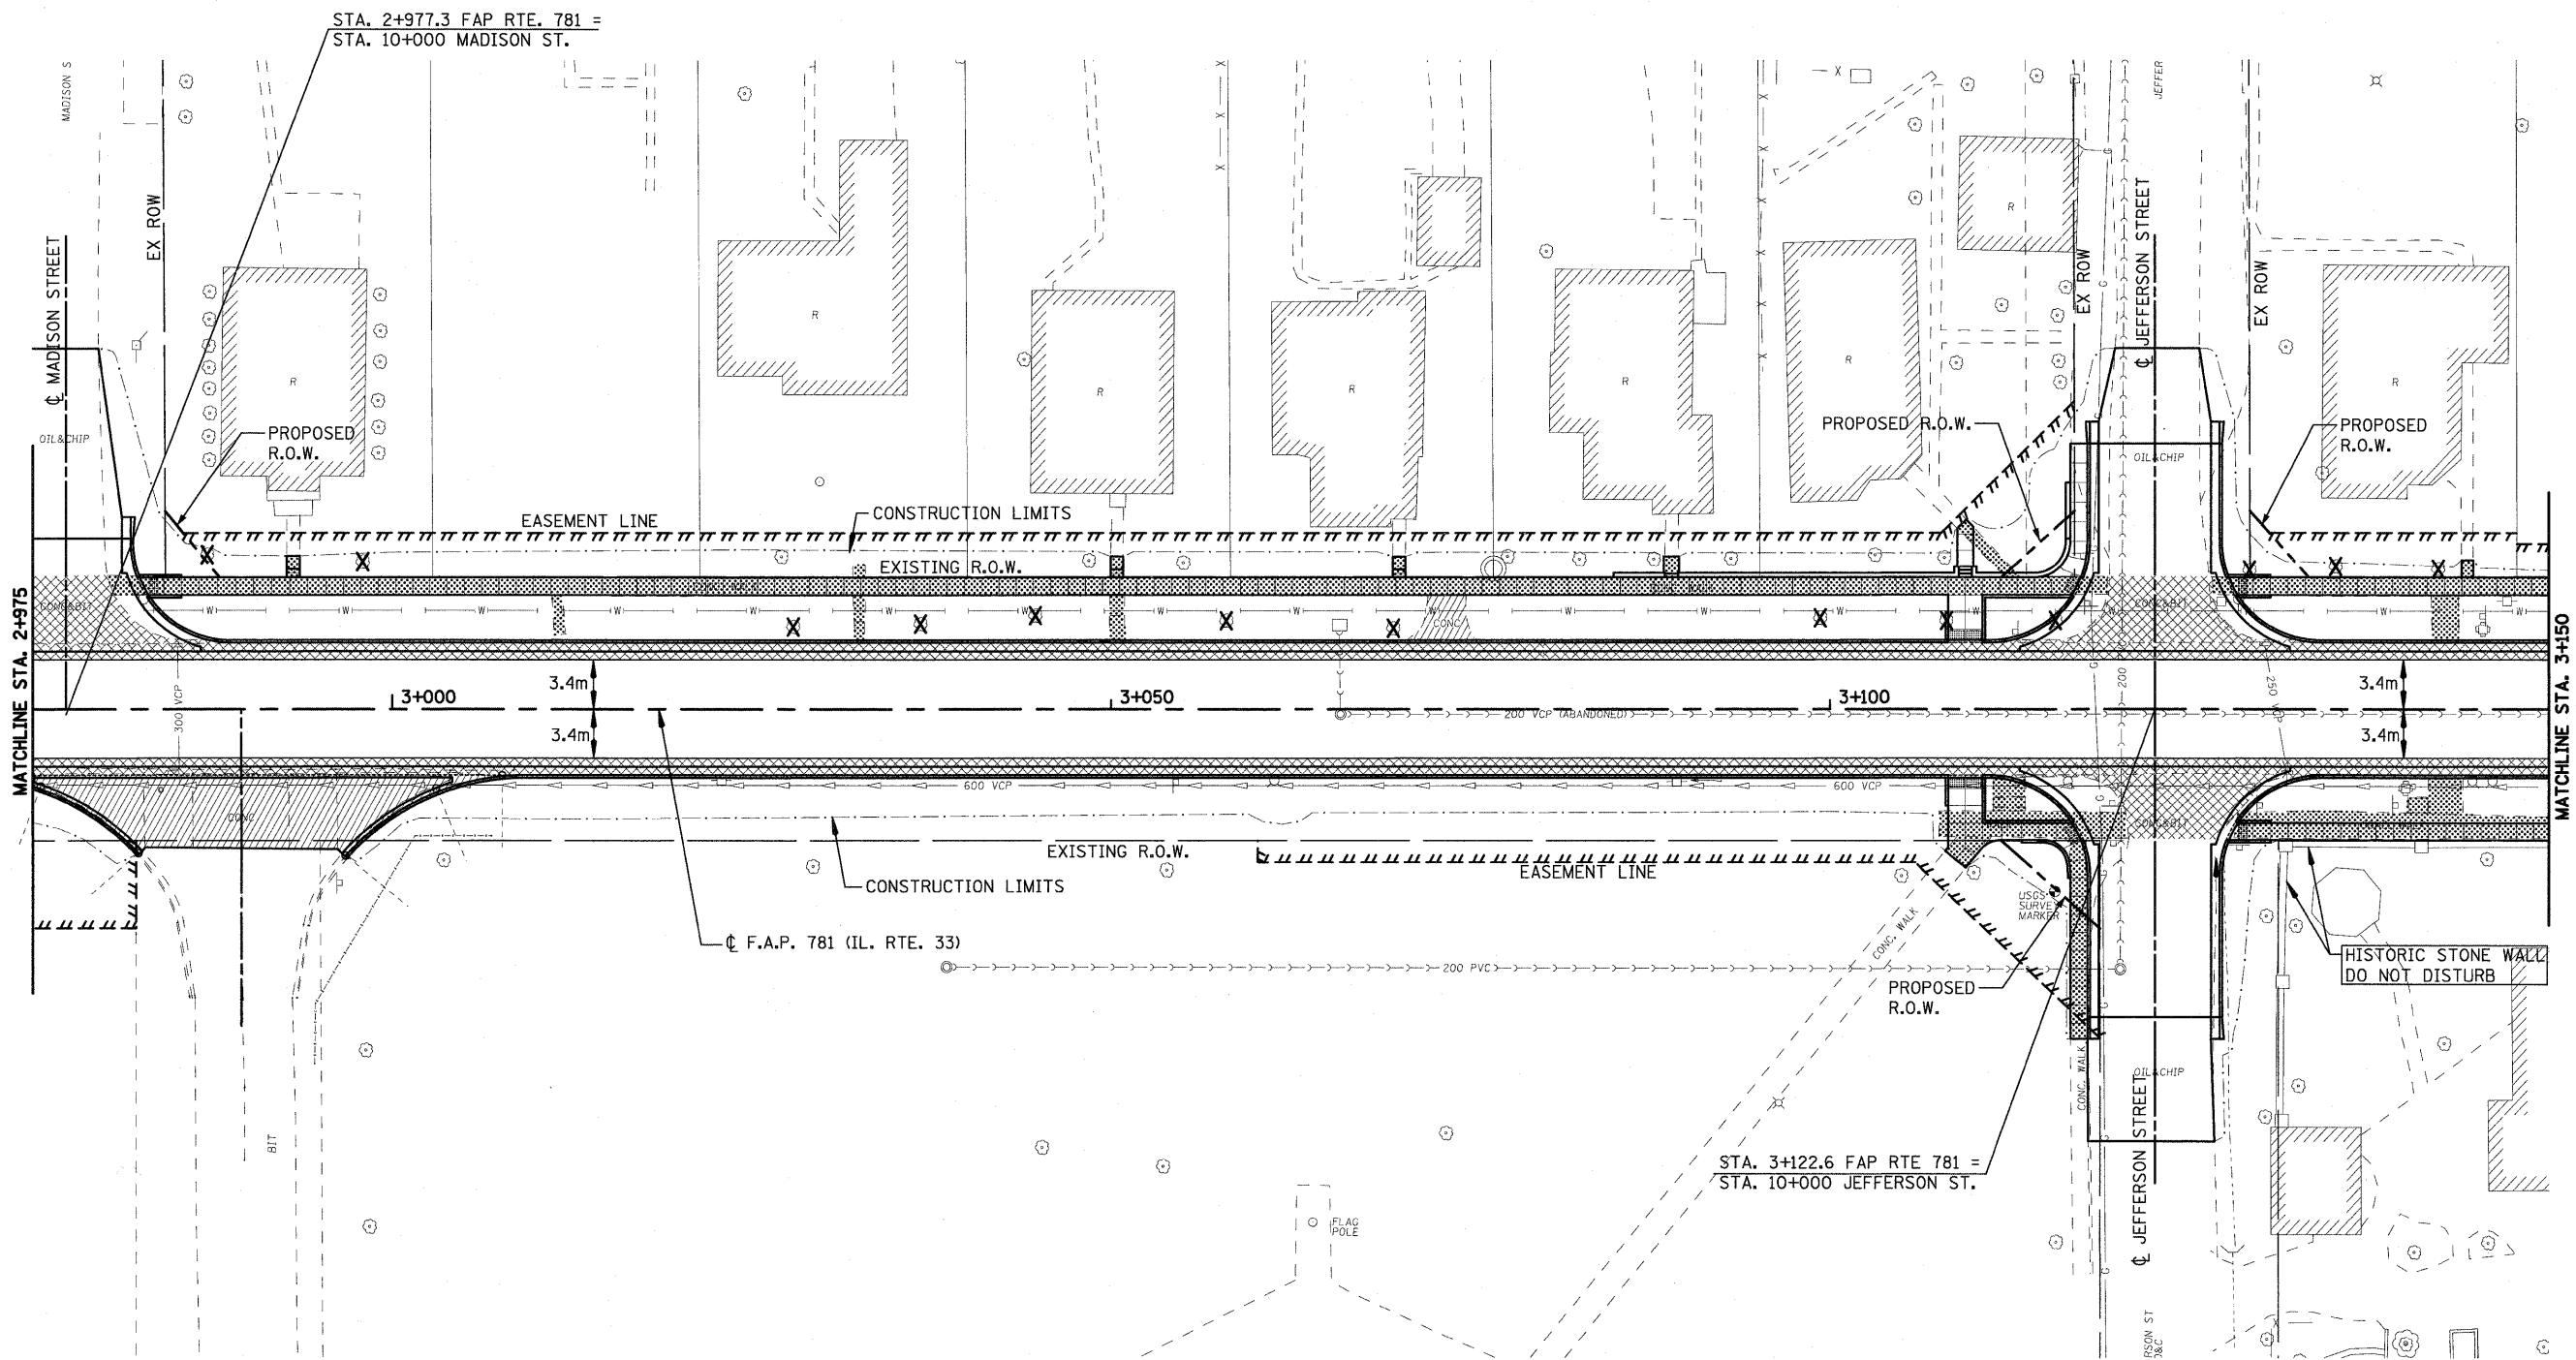

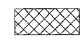

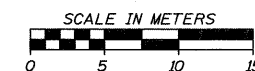


F.A.P. RTE.	SECTION	COUNTY	TOTAL SHEETS	SHEET NO.
781	1YRS, 2ZRS-1	CRAWFORD	378	50
STA. 2+975		TO STA. 3+150		
FED. ROAD DIST. NO.	ILLINOIS	FED. AID PROJECT		



LEGEND

-  DRIVEWAY PAVEMENT REMOVAL
(INCLUDES ALL MATERIAL ENCOUNTERED)
-  PAVEMENT REMOVAL
(INCLUDES ALL MATERIAL ENCOUNTERED)
-  SIDEWALK REMOVAL
(INCLUDES STEPS)



REVISIONS	
NAME	DATE

ILLINOIS DEPARTMENT OF TRANSPORTATION

REMOVAL ITEMS

SCALE
DATE APRIL 18, 2008

DRAWN BY EDW
CHECKED BY RGH

PLOT DATE = 4/18/2008
 FILE NAME = HW4428170050.REV256.03.dgn