




F.A.P. RTE.	SECTION	COUNTY	TOTAL SHEETS	SHEET NO.
781	1YRS, 2ZRS-1	CRAWFORD	378	137
STA.		TO STA.		
FED. ROAD DIST. NO.		ILLINOIS	FED. AID PROJECT	

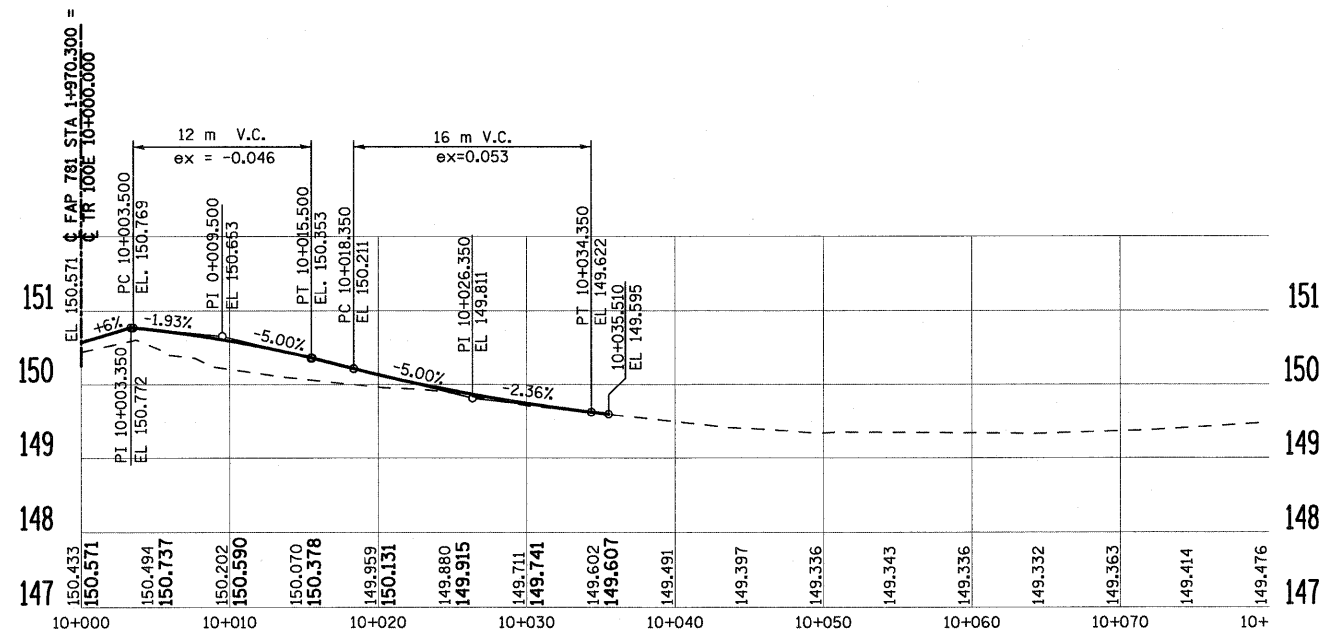


TR 100E (RT)

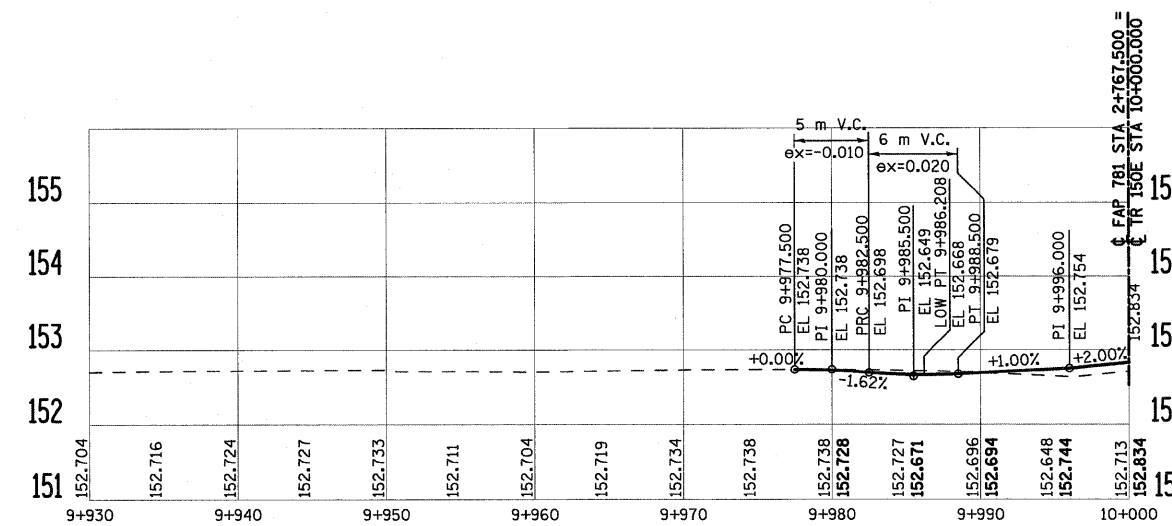

TR 150E (LT)

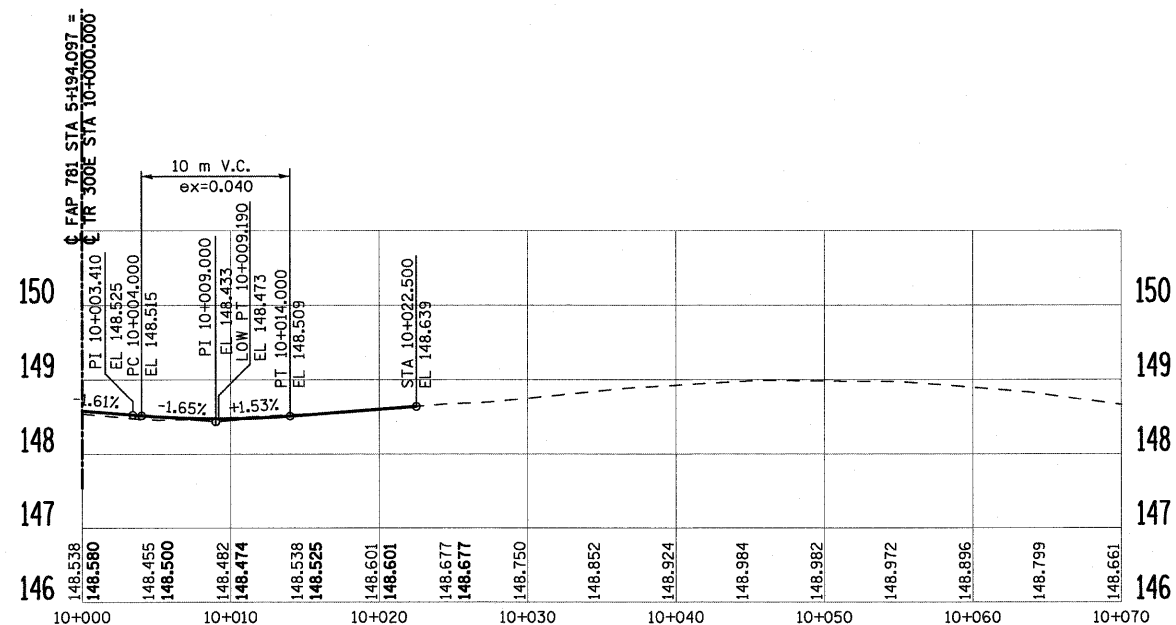

TR 300E (RT)

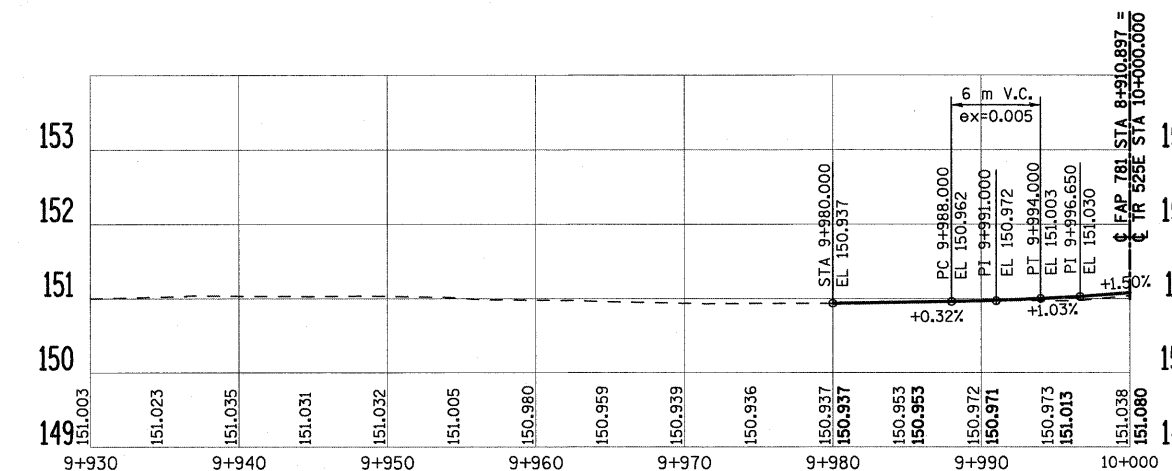

TR 525E (LT)

PLOT DATE = 4/18/2008  
FILE NAME = H:\428\78137.mpf0.dgn

REVISIONS	
NAME	DATE

ILLINOIS DEPARTMENT OF TRANSPORTATION

**PROPOSED SIDE ROAD PROFILES**

SCALE AS SHOWN  
DATE APRIL 18, 2008  
DRAWN BY EDW  
CHECKED BY RGH