




F.A.P. RTE.	SECTION	COUNTY	TOTAL SHEETS	SHEET NO.
781	1YRS, 2ZRS-1	CRAWFORD	378	143
STA.		TO STA.		
FED. ROAD DIST. NO.	ILLINOIS	FED. AID PROJECT		

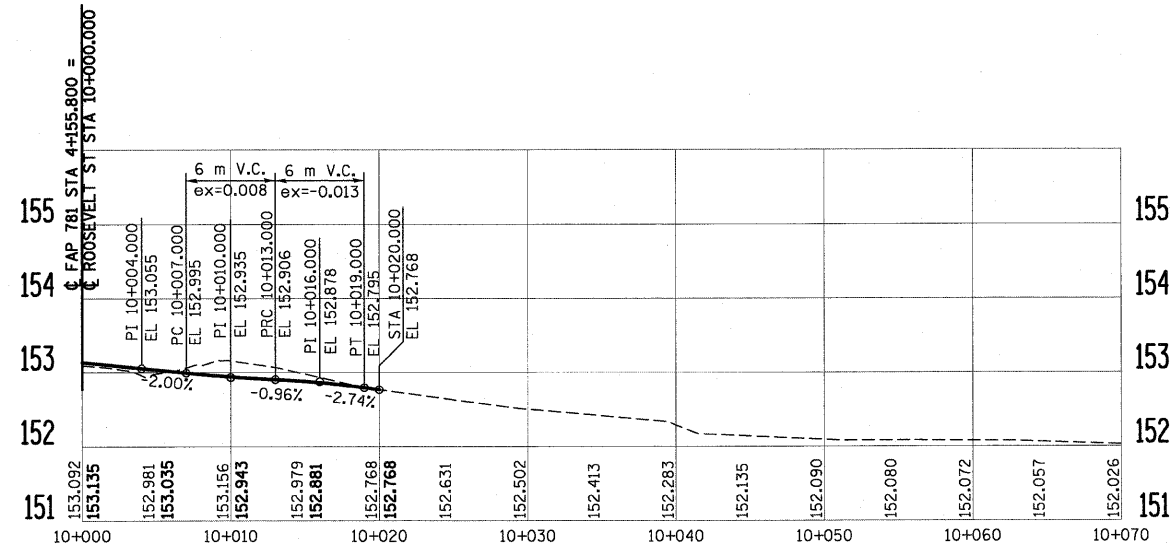


ROOSEVELT STREET (RT)

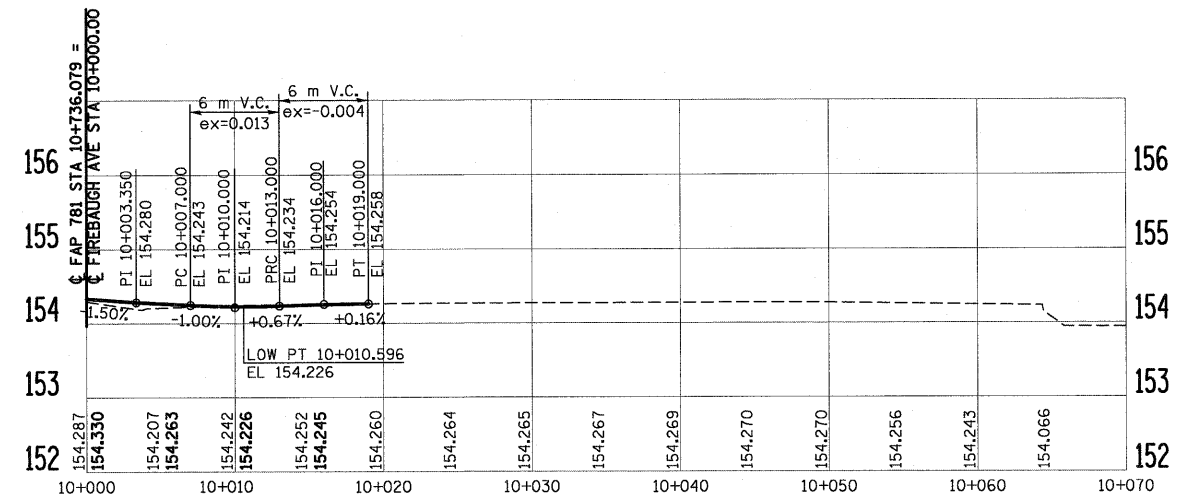

FIREBAUGH AVE. (RT.)

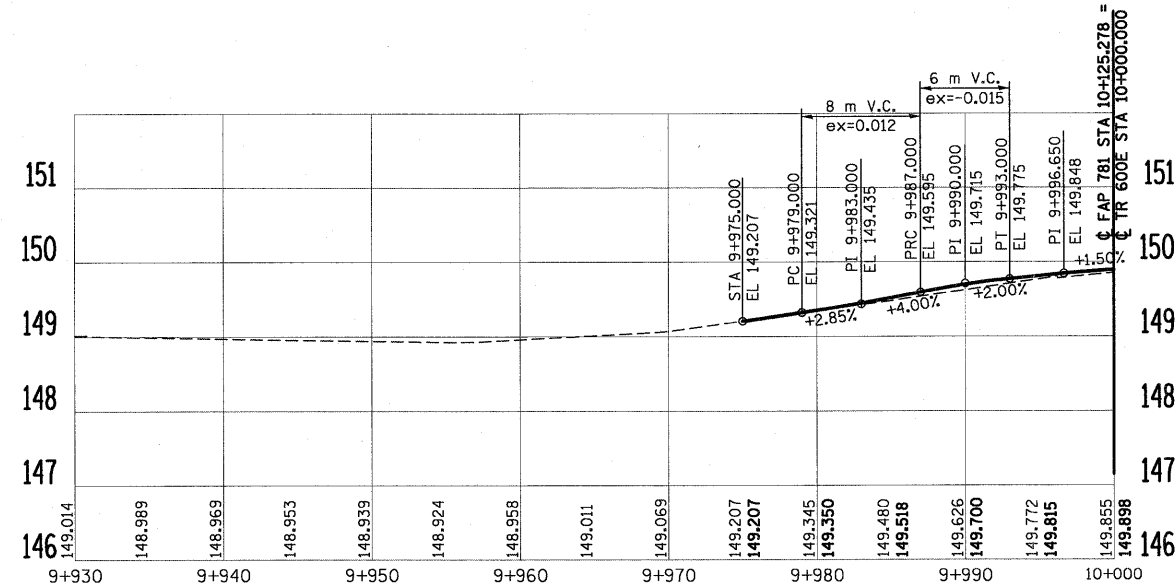

STOY RD. TR 600 E (LT.)

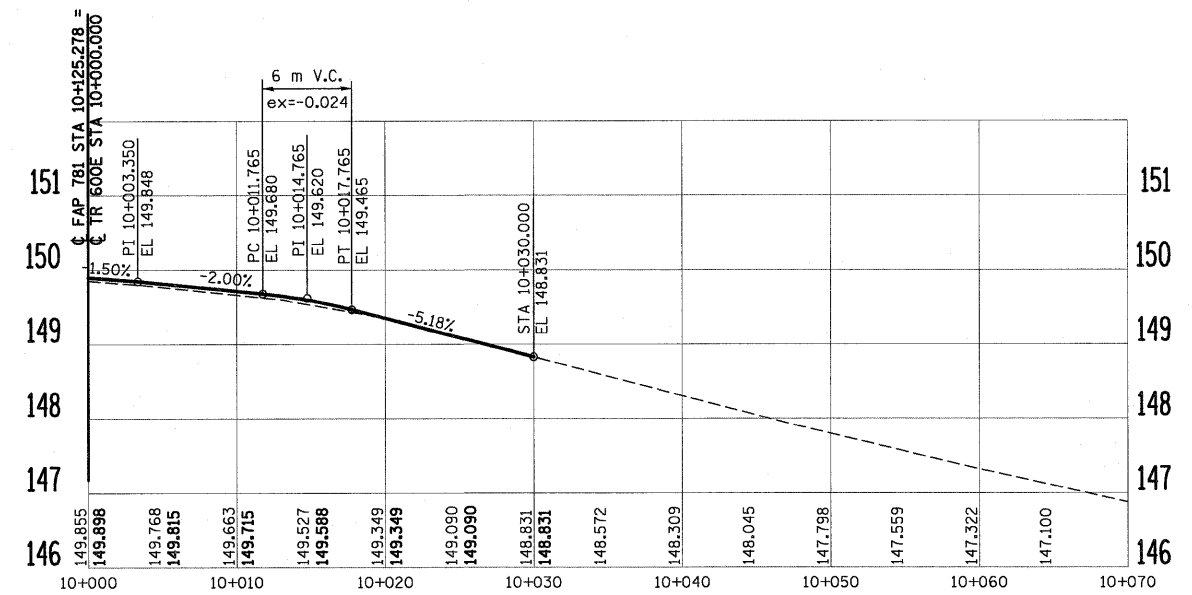

STOY RD. TR 600 E (RT.)

PLOT DATE = 3/20/2008
FILE NAME = H:\1428\7014.3.sp\p107.dgn

REVISIONS		ILLINOIS DEPARTMENT OF TRANSPORTATION
NAME	DATE	
		PROPOSED SIDE ROAD PROFILES SCALE AS SHOWN DRAWN BY EDW DATE MARCH 20, 2008 CHECKED BY RGH