


F.A.P. RTE.	SECTION	COUNTY	TOTAL SHEETS	SHEET NO.
781	1YRS, 2ZRS-1	CRAWFORD	378	177
STA. 781		TO STA.		
FED. ROAD DIST. NO. 28		ILLINOIS FED. AID PROJECT 30		36

DATE	
BY	
FINAL SURVEY	
NOTED	
AREAS CHECKED	
NO.	

DATE	
BY	
ORIGINAL SURVEY	
NOTED	
AREAS CHECKED	
NO.	

PLOT DATE = 4/18/2008
 FILE NAME = H:\4281\177.cs\Culverts.shd.dgn

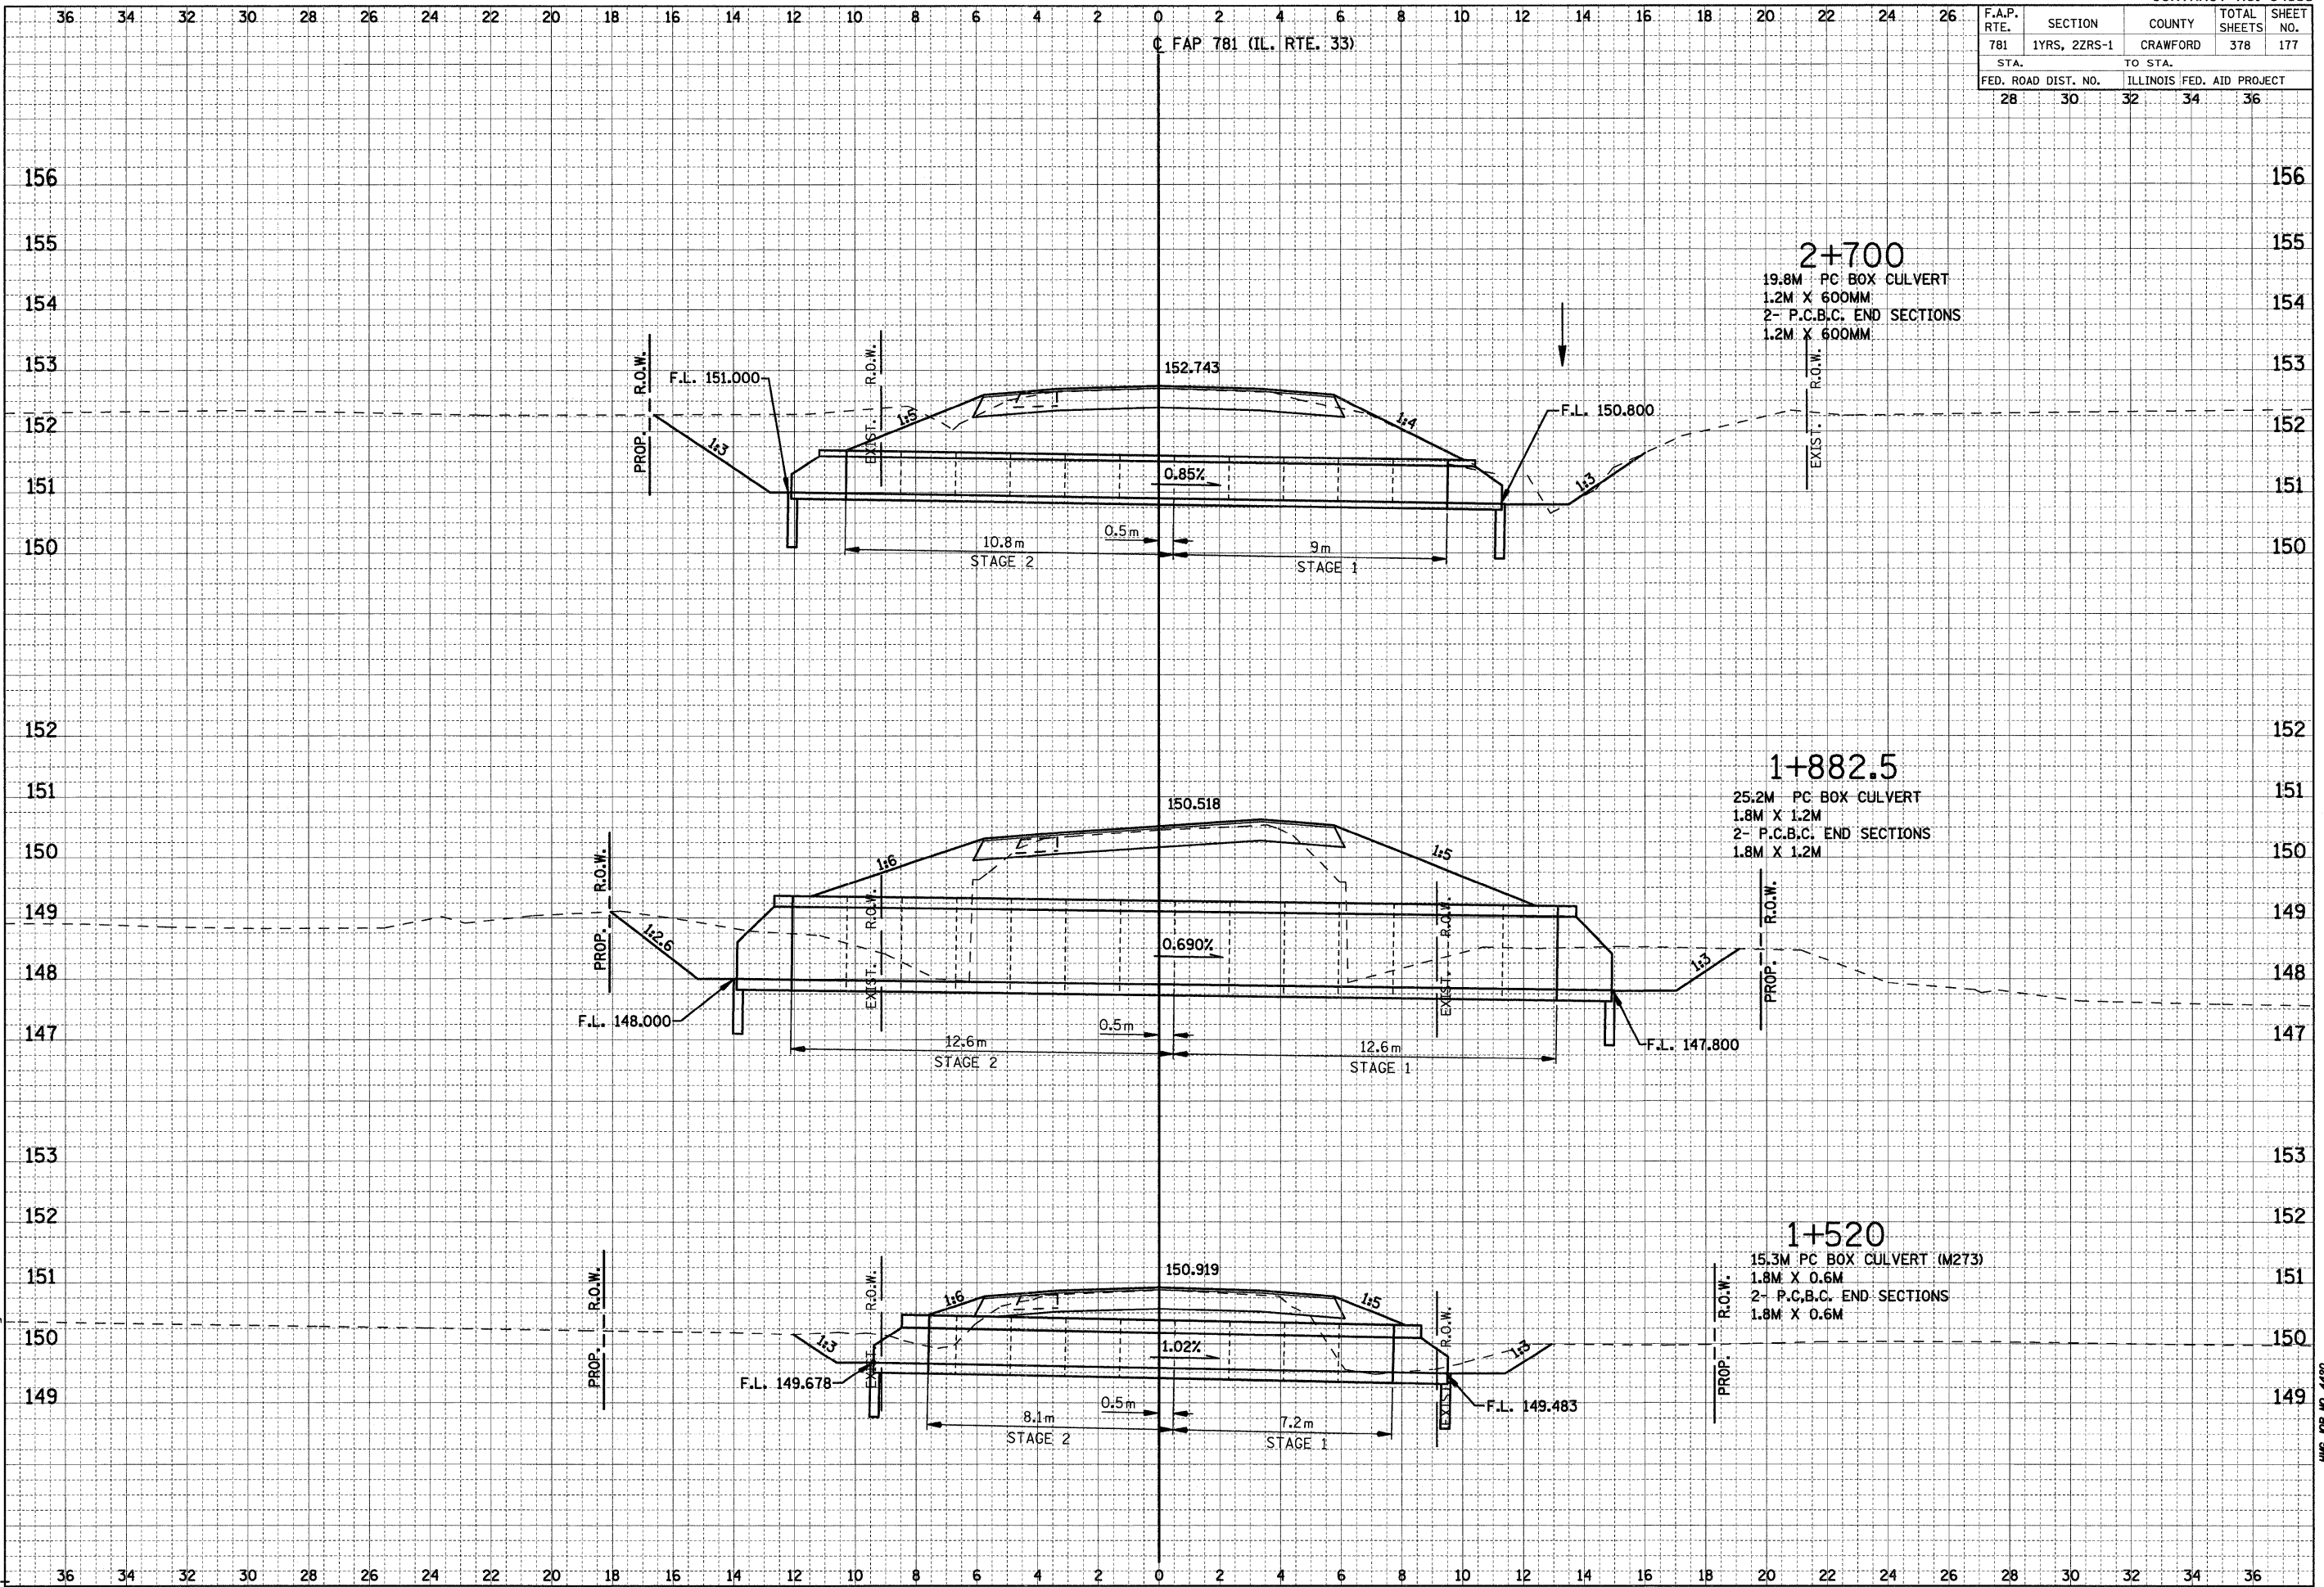

HMG JOB NO. 4420