


F.A.P. RTE.	SECTION	COUNTY	TOTAL SHEETS	SHEET NO.
781	1YRS, 2ZRS-1	CRAWFORD	378	185
STA.		TO STA.		
FED. ROAD DIST. NO.	ILLINOIS	FED. AID PROJECT		



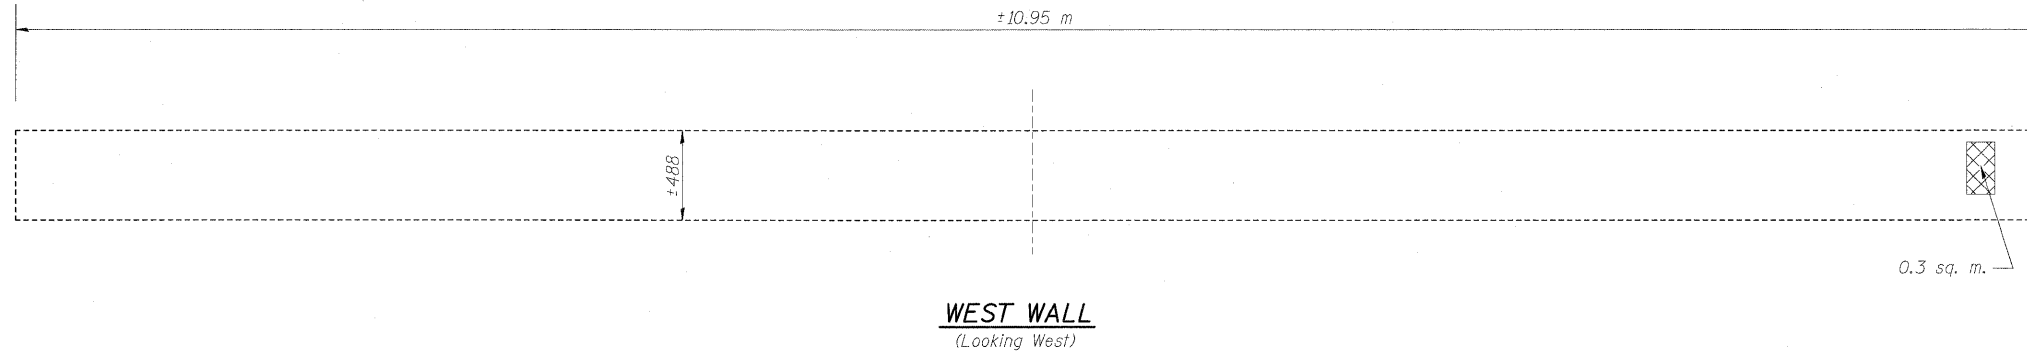


Note:

The quantities shown are for estimating purposes only. The actual area to be repaired will be determined by the Engineer at the time of construction. Actual repair locations shall be shown on the "As Built" plans.

LEGEND

- Polymer Modified Portland Cement Mortar
- Structural Repair of Concrete (Depth Equal to or Less than 125mm)
- Epoxy Crack Injection
- m - Meter
- sq. m. - Square Meter

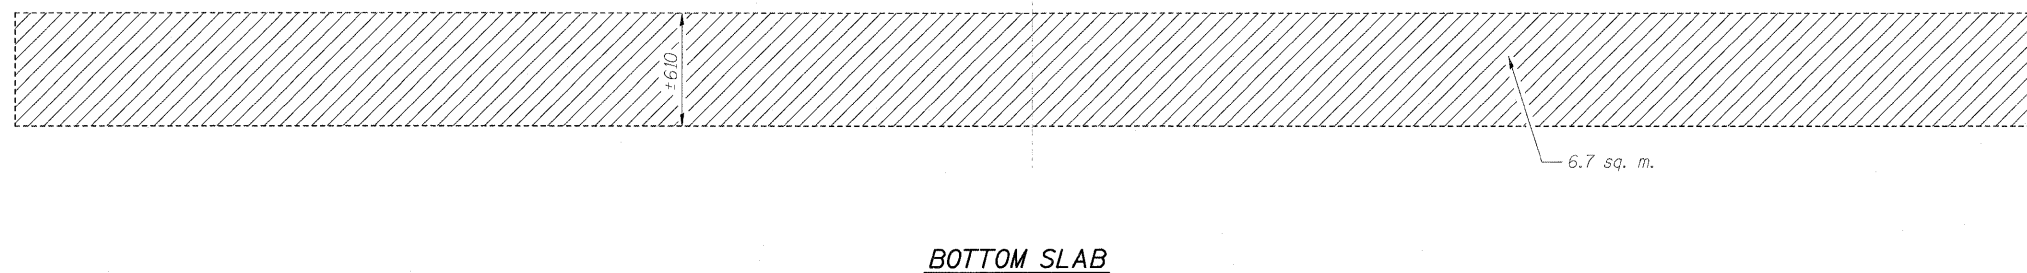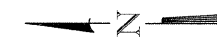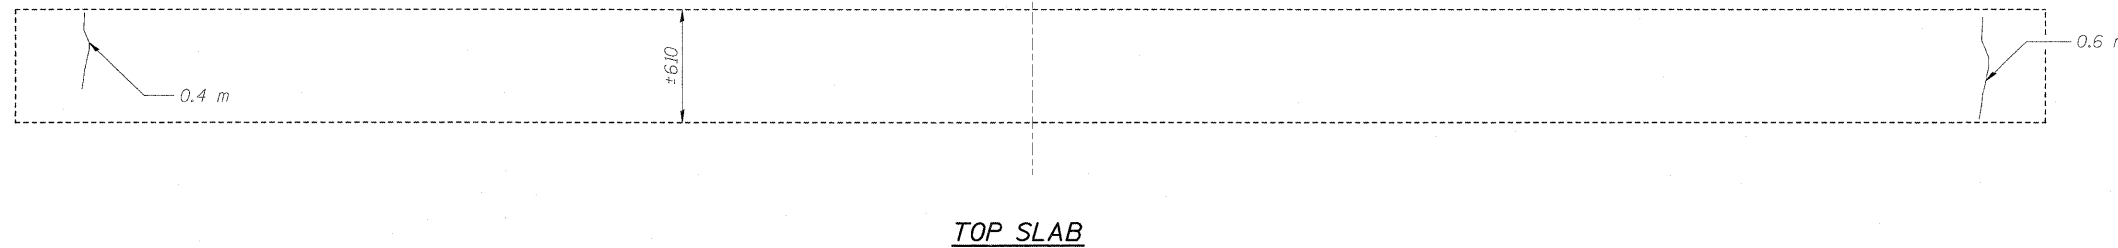

BILL OF MATERIAL - BOX CULVERT NO. 4

Item	Unit	Total
MX033694 Structural Repair of Concrete (Depth Equal to or Less than 125mm)	sq. m.	0.4
M5900200 Epoxy Crack Injection	m	1.2
MX032196 Polymer Modified Portland Cement Mortar	sq. m.	8.0

Quantity Increased by 20% to account for deterioration since field inspection.

PLOT DATE = 3/20/2008
FILE NAME = H:\4420\4420.5 (Lin Eng)\design files\12-10-2006\S-04.dgn

REVISIONS		ILLINOIS DEPARTMENT OF TRANSPORTATION BOX CULVERT EXTENSIONS CONCRETE REPAIR DETAILS BOX CULV. NO. 4, STA. 2+144.198
NAME	DATE	
SCALE	NONE	DRAWN BY MLB
DATE	DECEMBER 10, 2006	CHECKED BY MTH