


F.A.P. RTE.	SECTION	COUNTY	TOTAL SHEETS	SHEET NO.
781	1YRS, 2ZRS-1	CRAWFORD	378	258
STA. TO STA.				
FED. ROAD DIST. NO.		ILLINOIS FED. AID PROJECT		

FINAL SURVEY	BY	DATE
NO.		
AREAS CHECKED		
AREAS PLATE		
PLOTTED		
SURVEYED		
NO.		

ORIGINAL SURVEY	BY	DATE
NO.		
AREAS CHECKED		
AREAS PLATE		
PLOTTED		
SURVEYED		
NO.		

PLOT DATE = 3/20/2008  
 FILE NAME = H:\4420\133\133.oblong.mxd

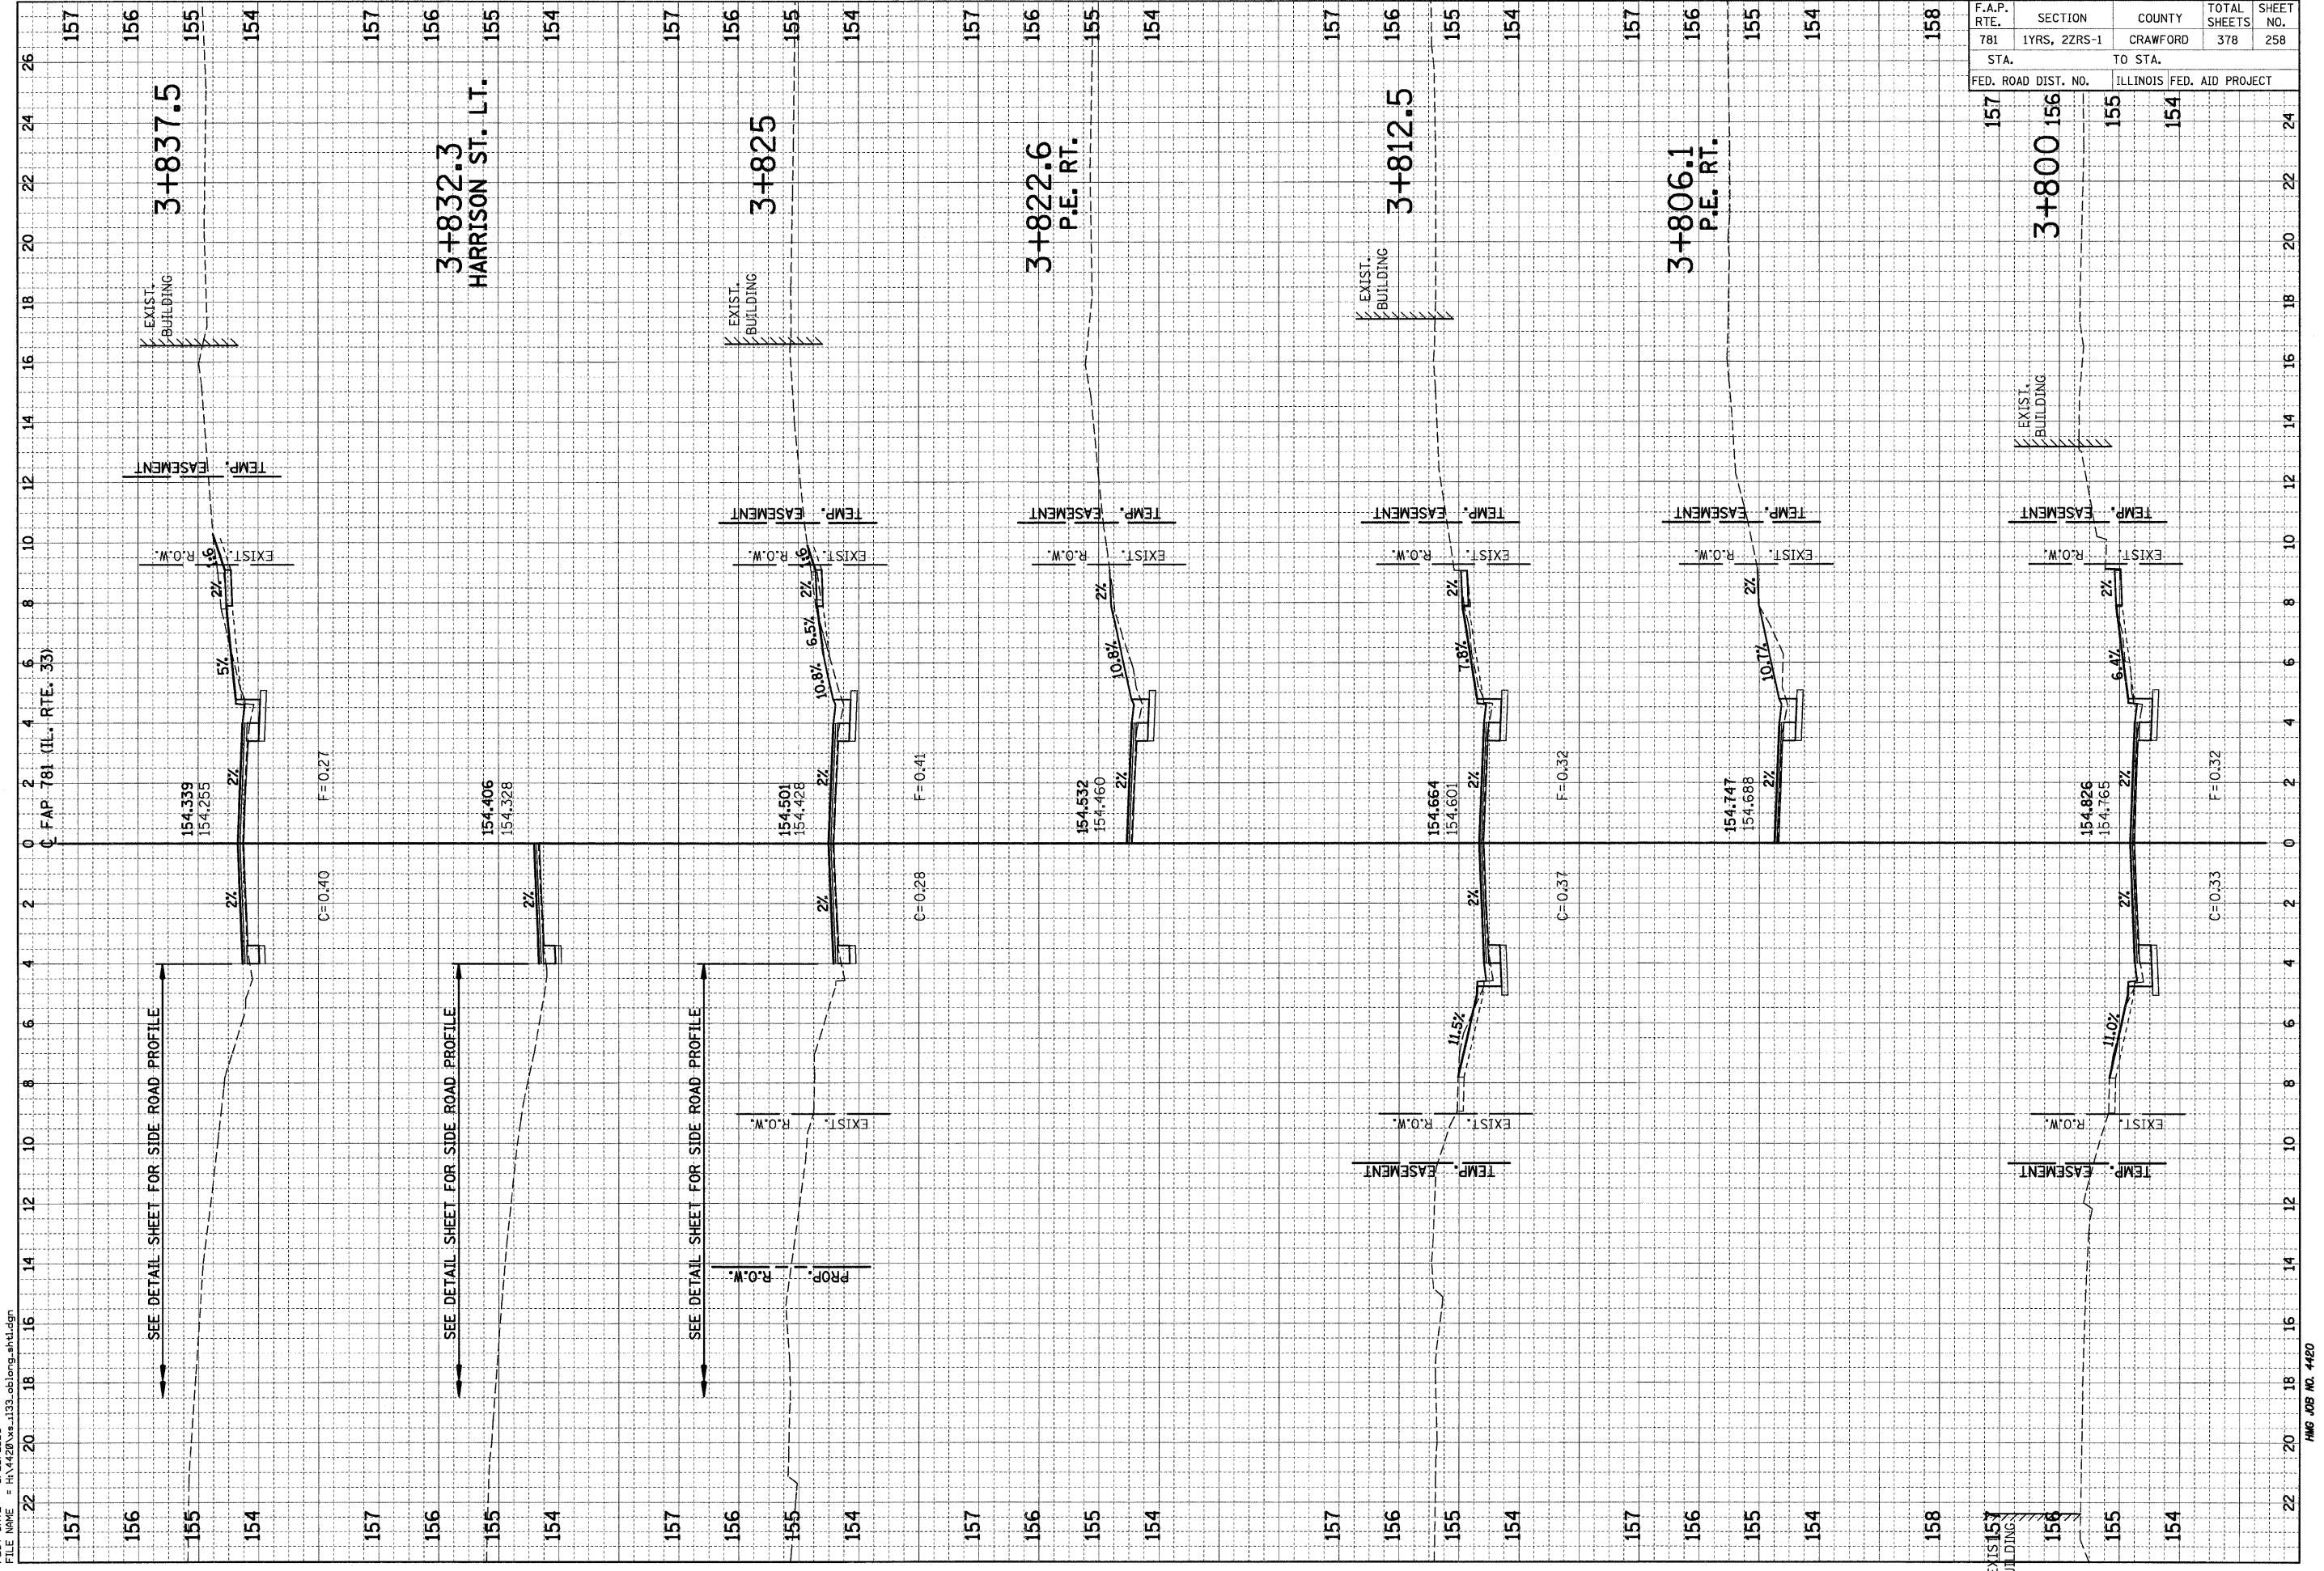

SEE DETAIL SHEET FOR SIDE ROAD PROFILE

SEE DETAIL SHEET FOR SIDE ROAD PROFILE

SEE DETAIL SHEET FOR SIDE ROAD PROFILE

EXIST. BUILDING