


F.A.P. RTE.	SECTION	COUNTY	TOTAL SHEETS	SHEET NO.
781	1YRS, 2ZRS-1	CRAWFORD	378	269
STA. TO STA.		ILLINOIS FED. AID PROJECT		
153	152	151		

FINAL SURVEY PLOTTED TEMPLATE NO. _____ BY _____ DATE _____

ORIGINAL SURVEY PLOTTED TEMPLATE NO. _____ BY _____ DATE _____

NO. _____ BY _____ DATE _____

NO. _____ BY _____ DATE _____

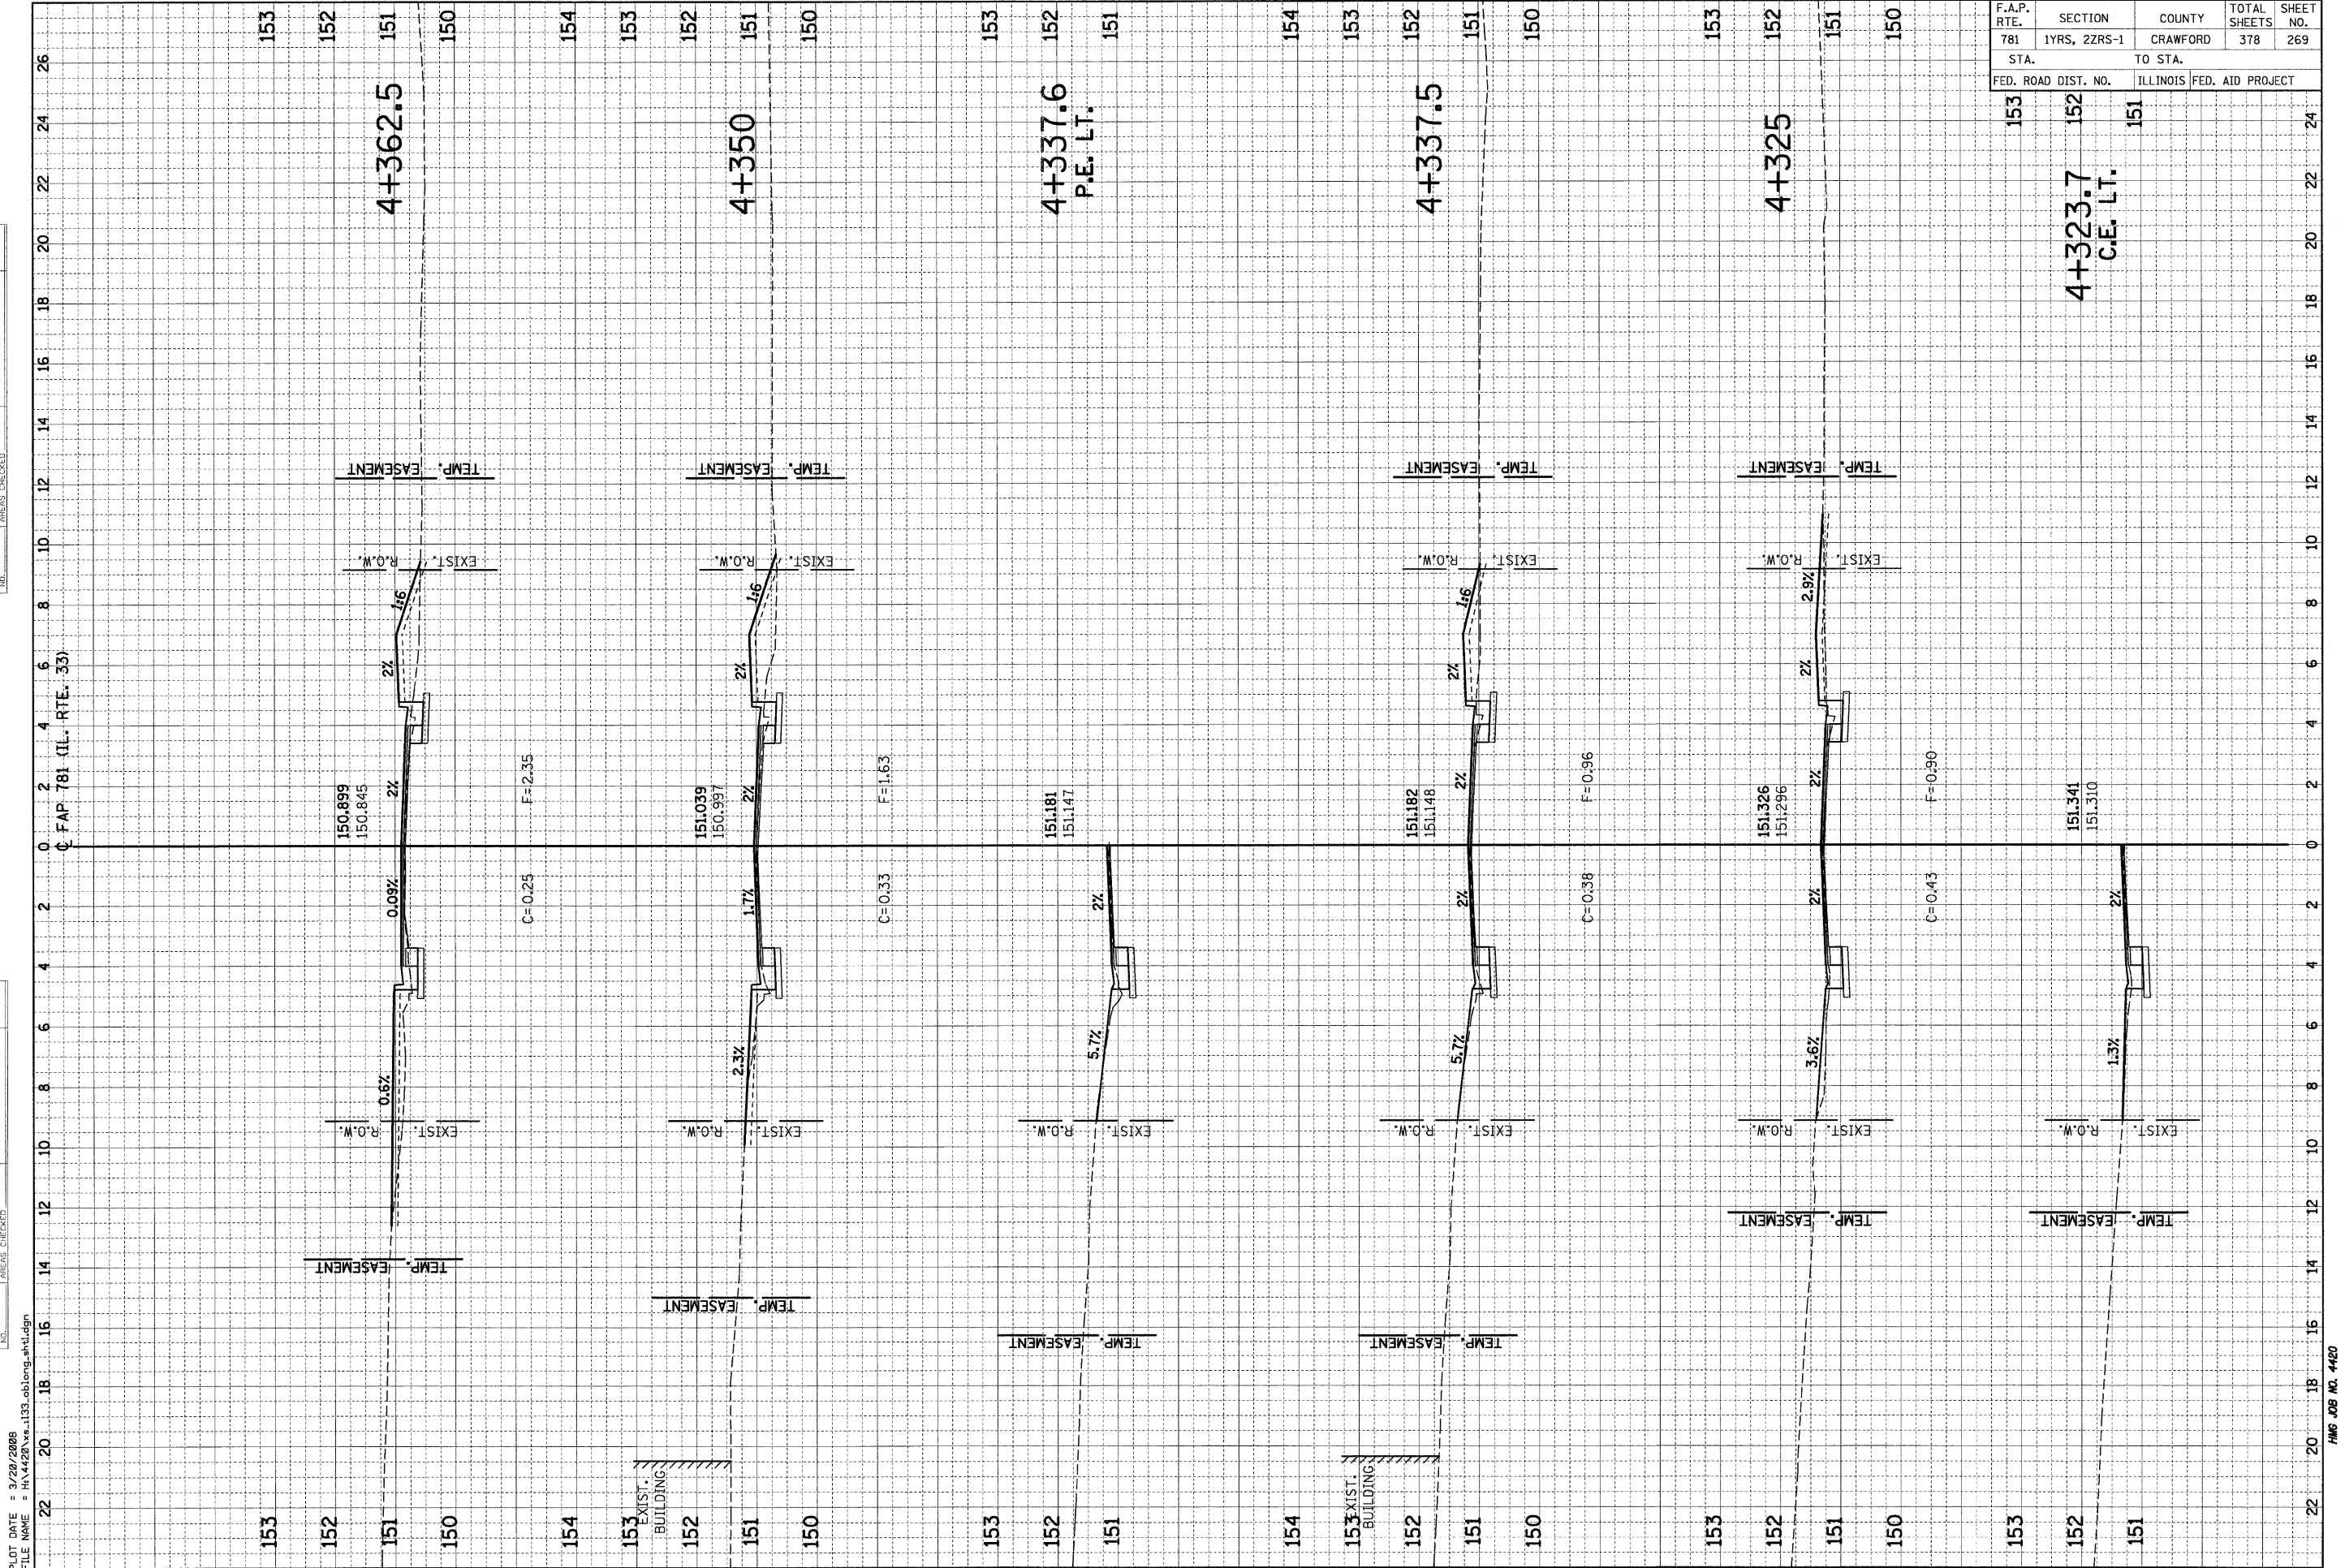

PLOT DATE = 3/20/2008
 FILE NAME = H:\4420\133\133_oblong_4420.dgn