


F.A.P. RTE.	SECTION	COUNTY	TOTAL SHEETS	SHEET NO.
781	1YRS, 2ZRS-1	CRAWFORD	378	290
STA. TO STA.		FED. AID PROJECT		
151	150	149	148	24

ORIGINAL SURVEY PLOTTED	SURVEYED	BY	DATE
NOTE BOOK	TEMPLATE		
NO.	AREAS CHECKED		

ORIGINAL SURVEY PLOTTED	SURVEYED	BY	DATE
NOTE BOOK	TEMPLATE		
NO.	AREAS CHECKED		

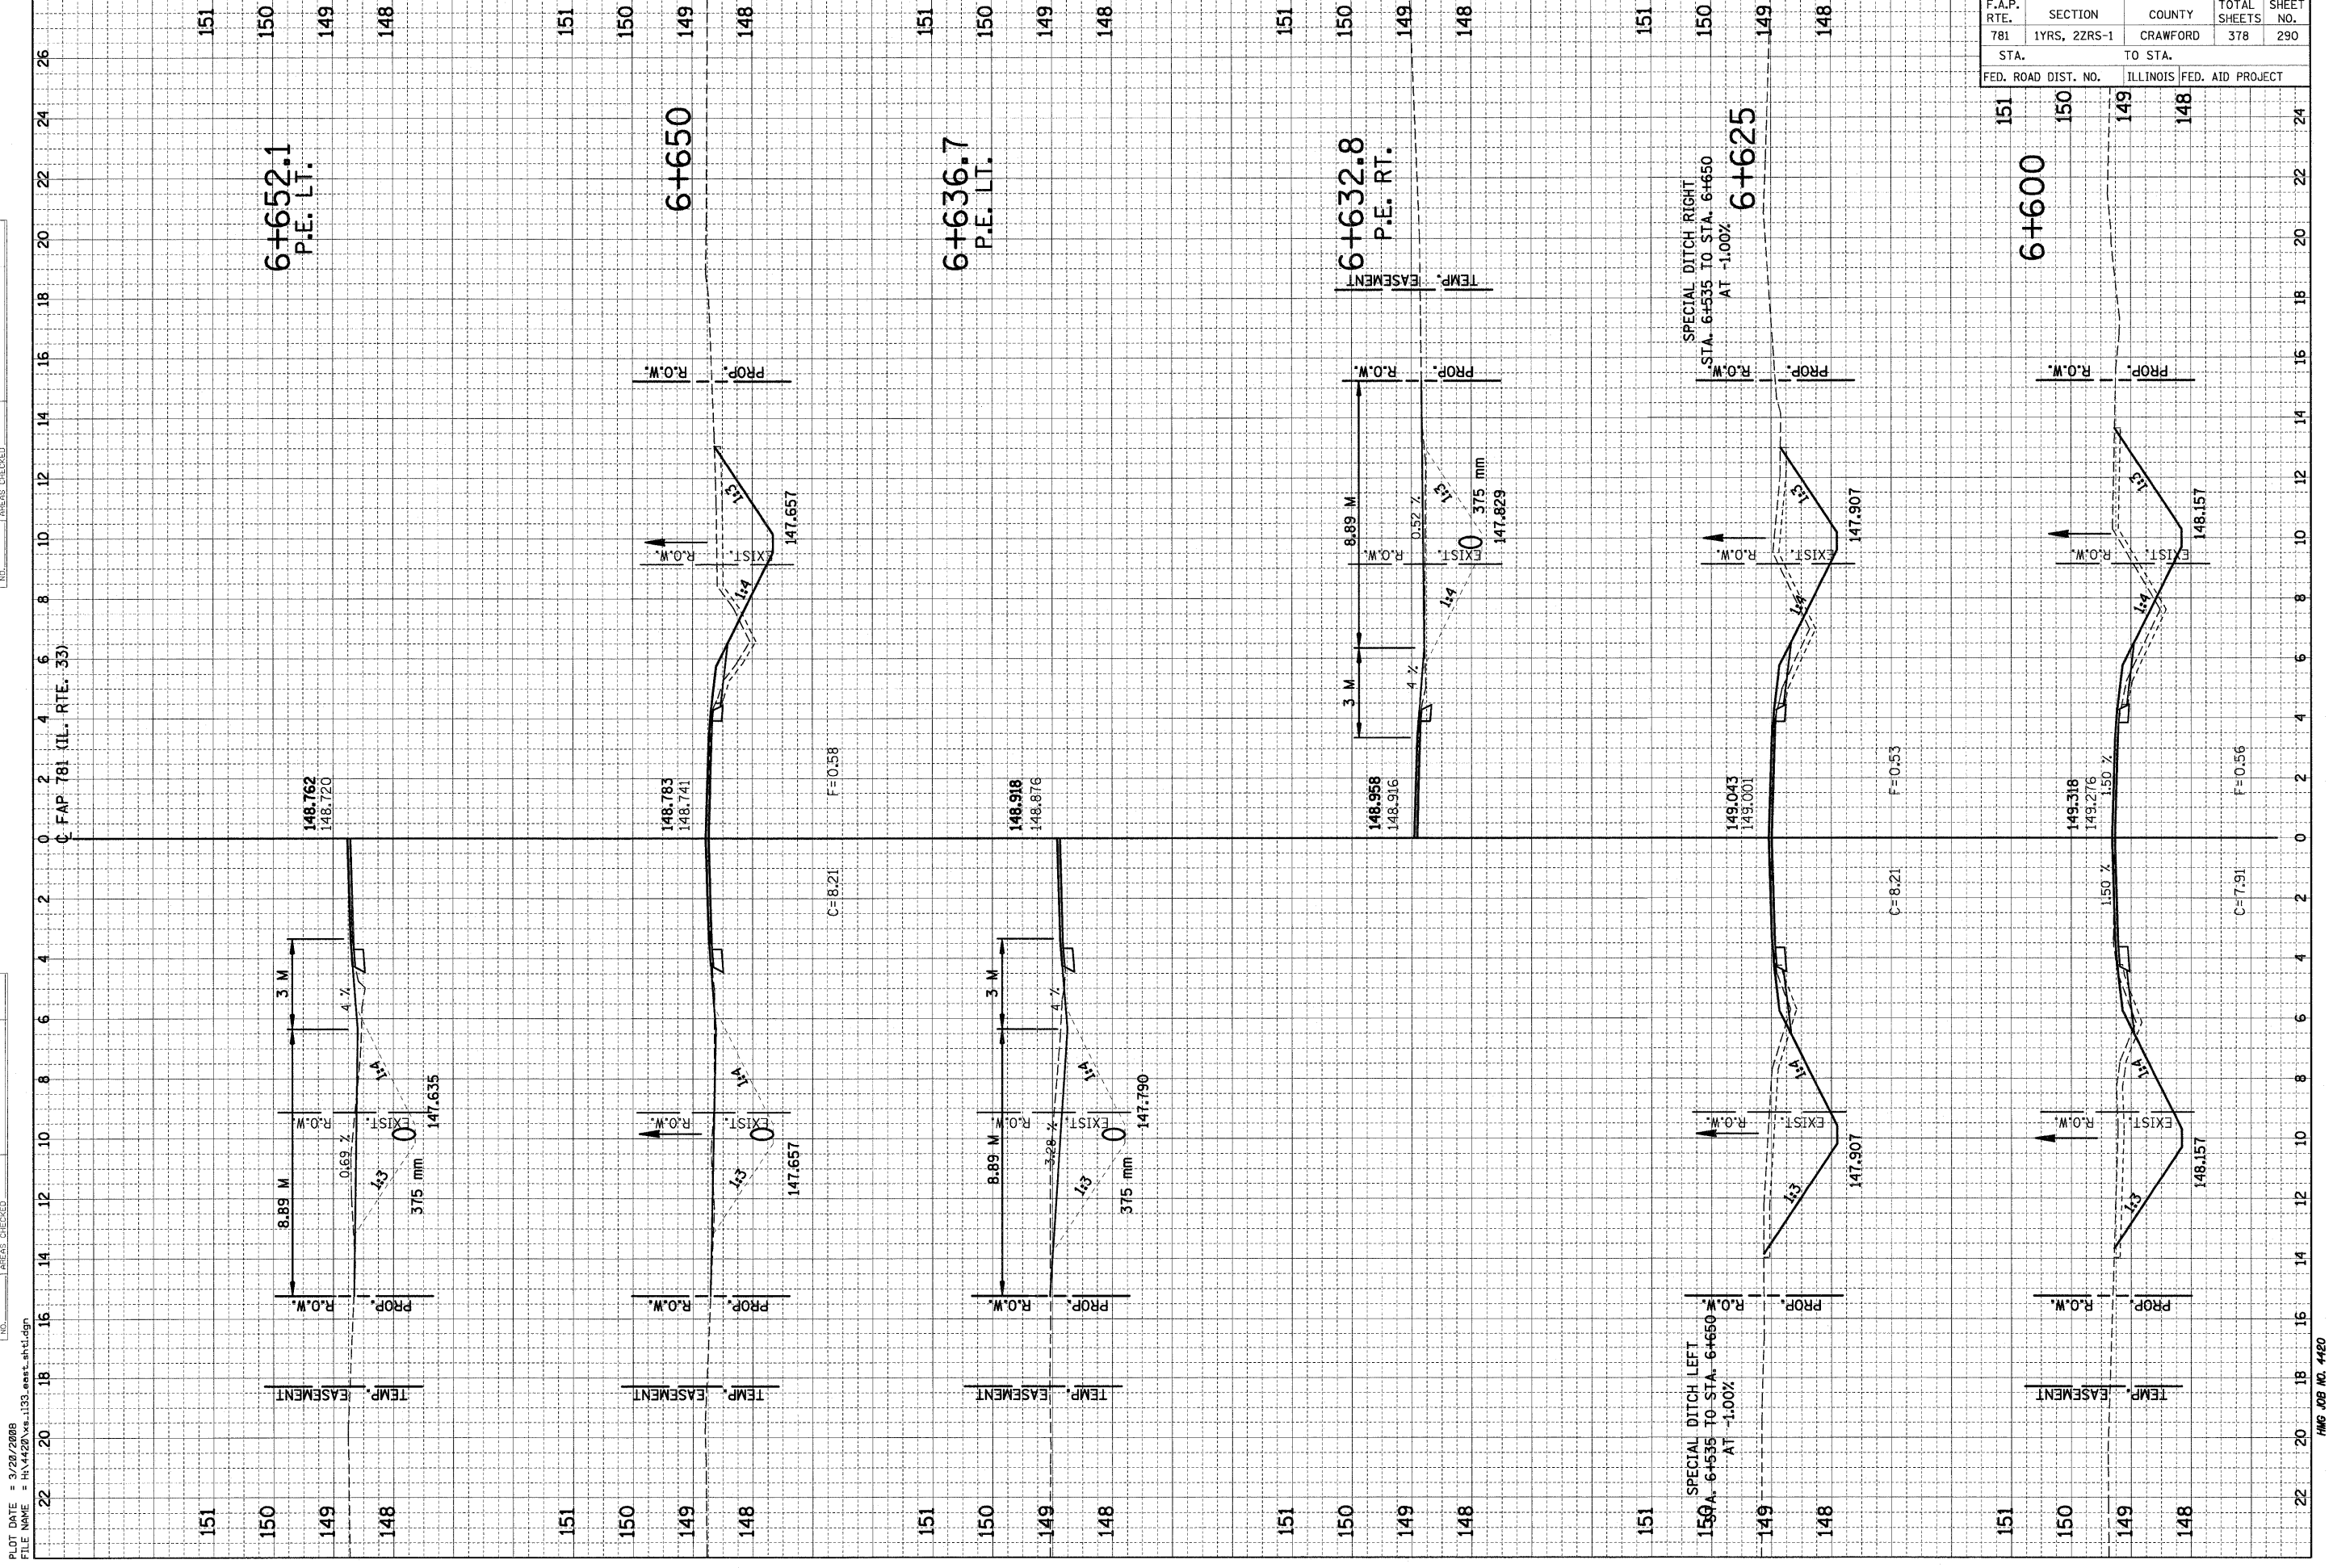

PLOT DATE = 3/20/2008  
 FILE NAME = H:\4420\4420-133\_cerst.sh\tdgn