


FWP ROUTE	SECTION	COUNTY	TOTAL SHEETS	SHEET NO
	05-00016-03-BR	MADISON	129	14
STA. 32+00		TO STA. 38+00		
CONTRACT NO.: 97351				

**BENCHMARK DATUM**  
 BM 92  
 COTTON PICKER SPINDLE  
 STA. 36+50.81, 136.97-LEFT  
 ELEV. 479.09

**BENCHMARK DATUM**  
 BM  
 SQUARE CUT IN CONCRETE WALL  
 STA. 34+98.01, 106.11 LEFT  
 ELEV. 471.36

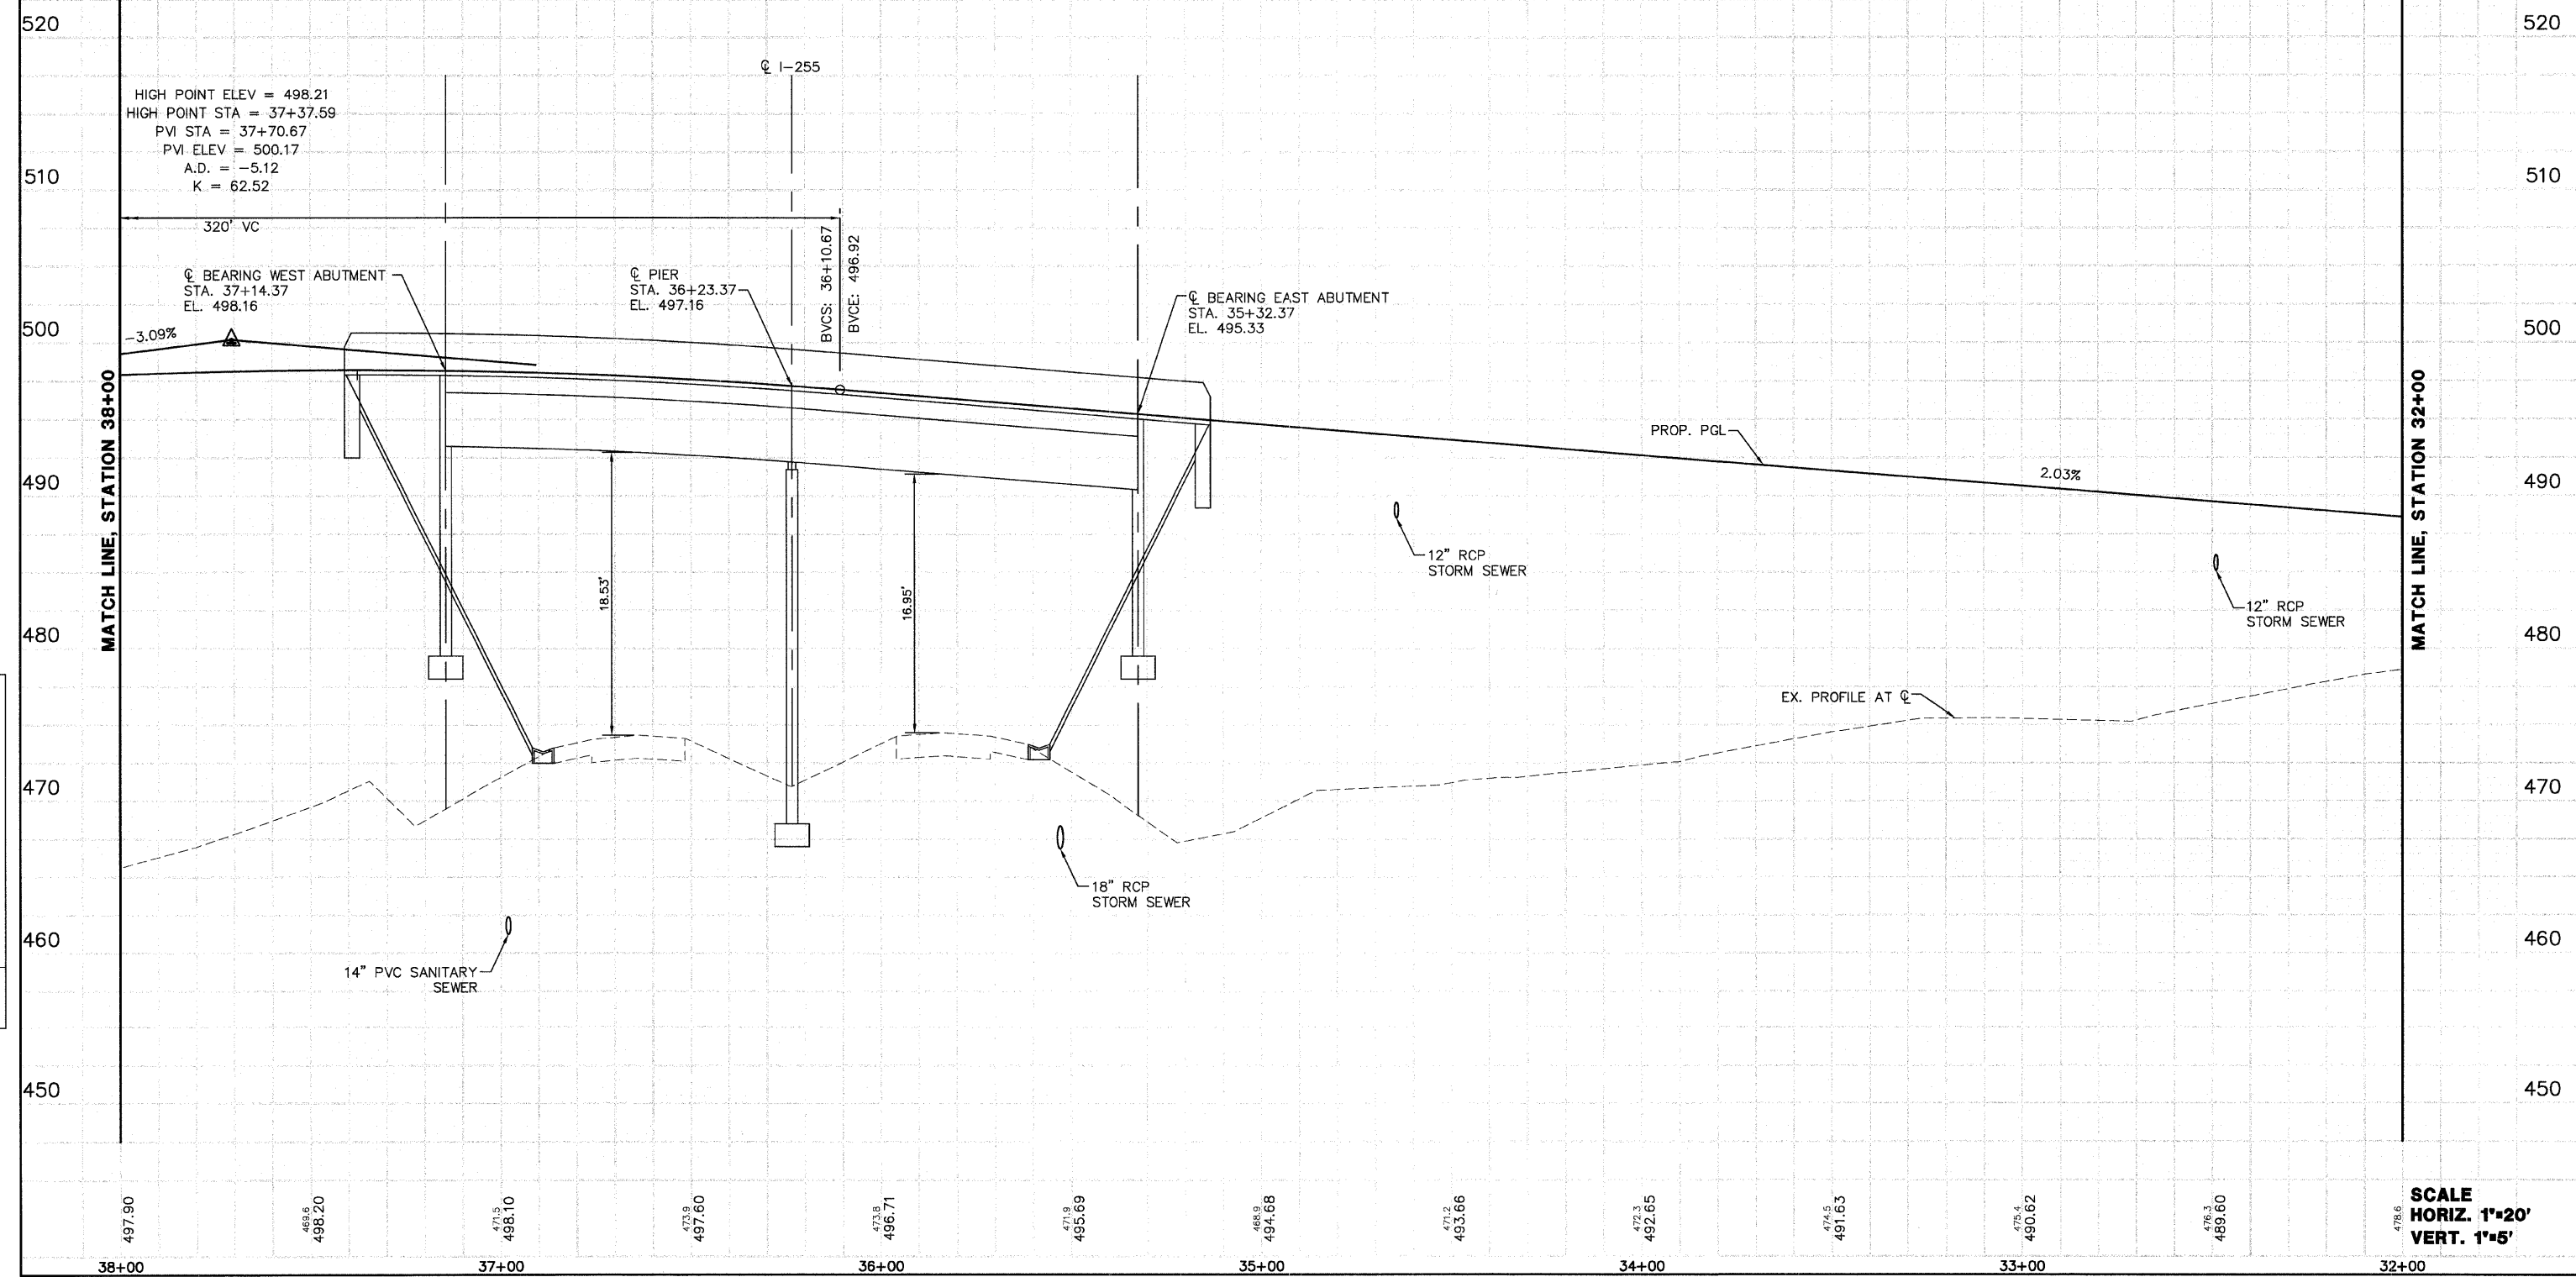

PROFILE	DATE
BY	2/27/06
PLOTTED	
NOTE BOOK	
NO.	

**SCALE**  
 HORIZ. 1"=20'  
 VERT. 1"=5'