
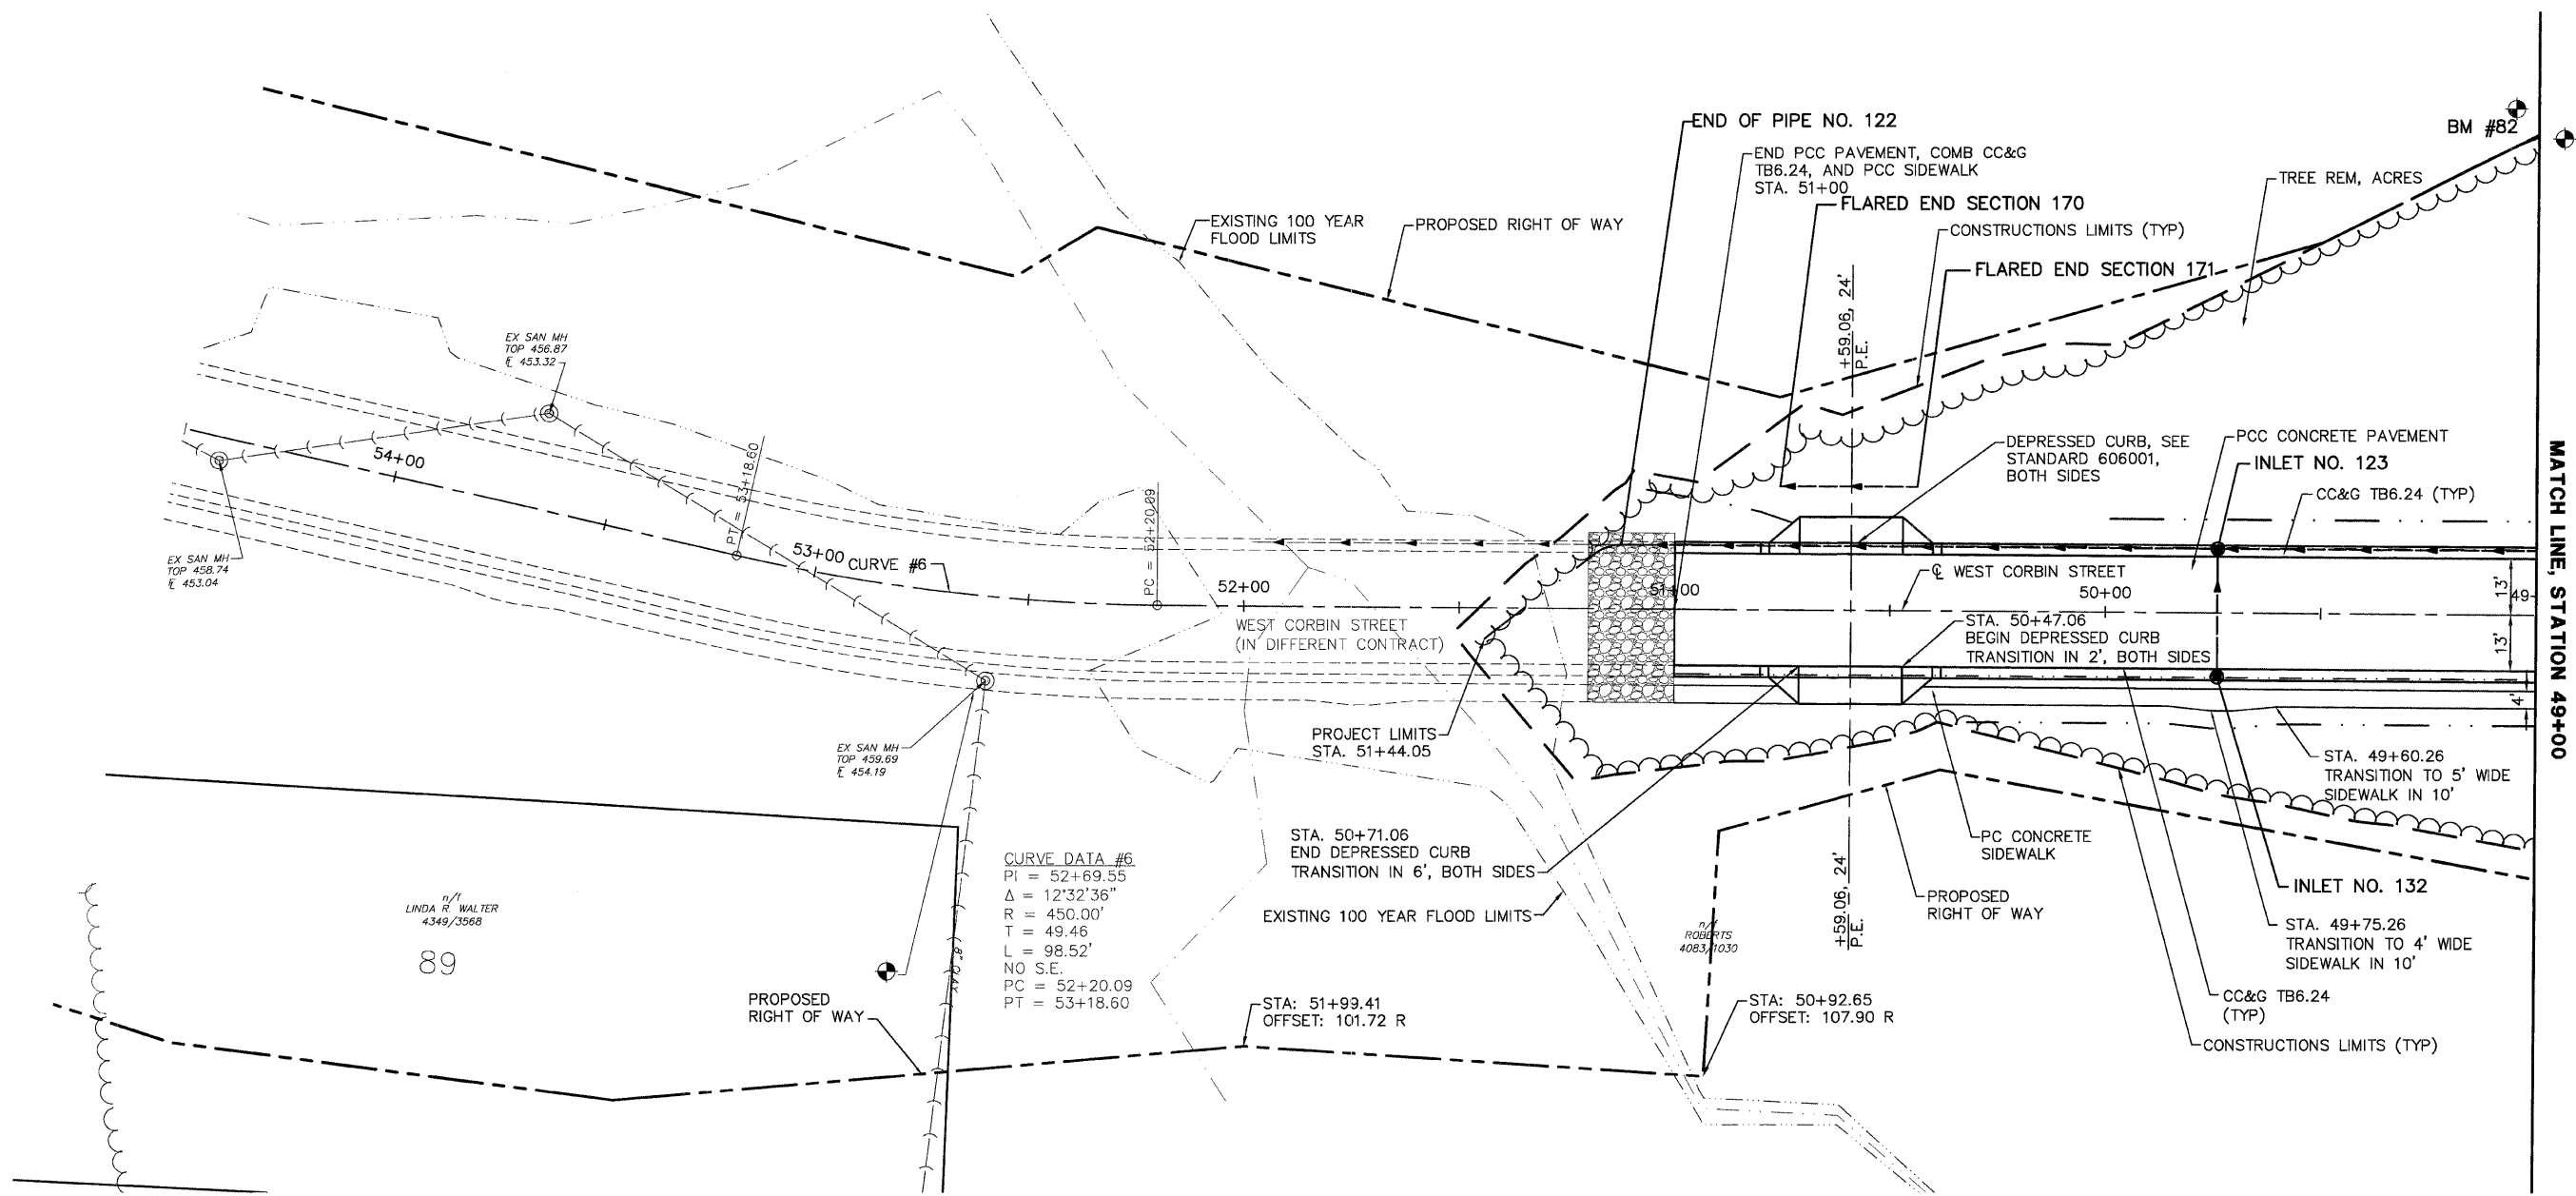



FMP ROUTE	SECTION	COUNTY	TOTAL SHEETS	SHEET NO
05-00016-03-BR	MADISON	129	19	
STA. 49+00 TO STA. 54+50		CONTRACT NO.: 97351		

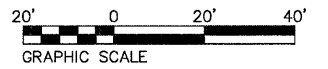

**CURVE DATA #6**  
 PI = 52+69.55  
 $\Delta = 12^{\circ}32'36''$   
 R = 450.00'  
 T = 49.46'  
 L = 98.52'  
 NO S.E.  
 PC = 52+20.09  
 PT = 53+18.60

LINDA R. WALTER  
 4349/3568  
 89

MATCH LINE, STATION 49+00

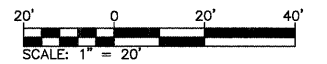

REVISIONS	
NAME	DATE

ILLINOIS DEPARTMENT OF TRANSPORTATION

**PLAN**  
 STA. 49+00 TO 54+50  
 FAU ROUTE 8959  
 SECTION 05-00016-03-BR  
 COUNTY MADISON

DRAWN BY: R.A.W.