


FW ROUTE	SECTION	COUNTY	TOTAL SHEETS	SHEET NO
	05-00016-03-BR	MADISON	129	20
STA. 49+00		TO STA. 54+50		
CONTRACT NO.: 97351				

**BENCHMARK DATUM**  
 BM 1039  
 TRAVERSE PIN  
 STA. 52+60.62, 22.35 LEFT  
 ELEV. 459.88

**BENCHMARK DATUM**  
 BM 82  
 PIN W/CAP  
 STA. 49+05.25, 117.15 RIGHT  
 ELEV. 492.68

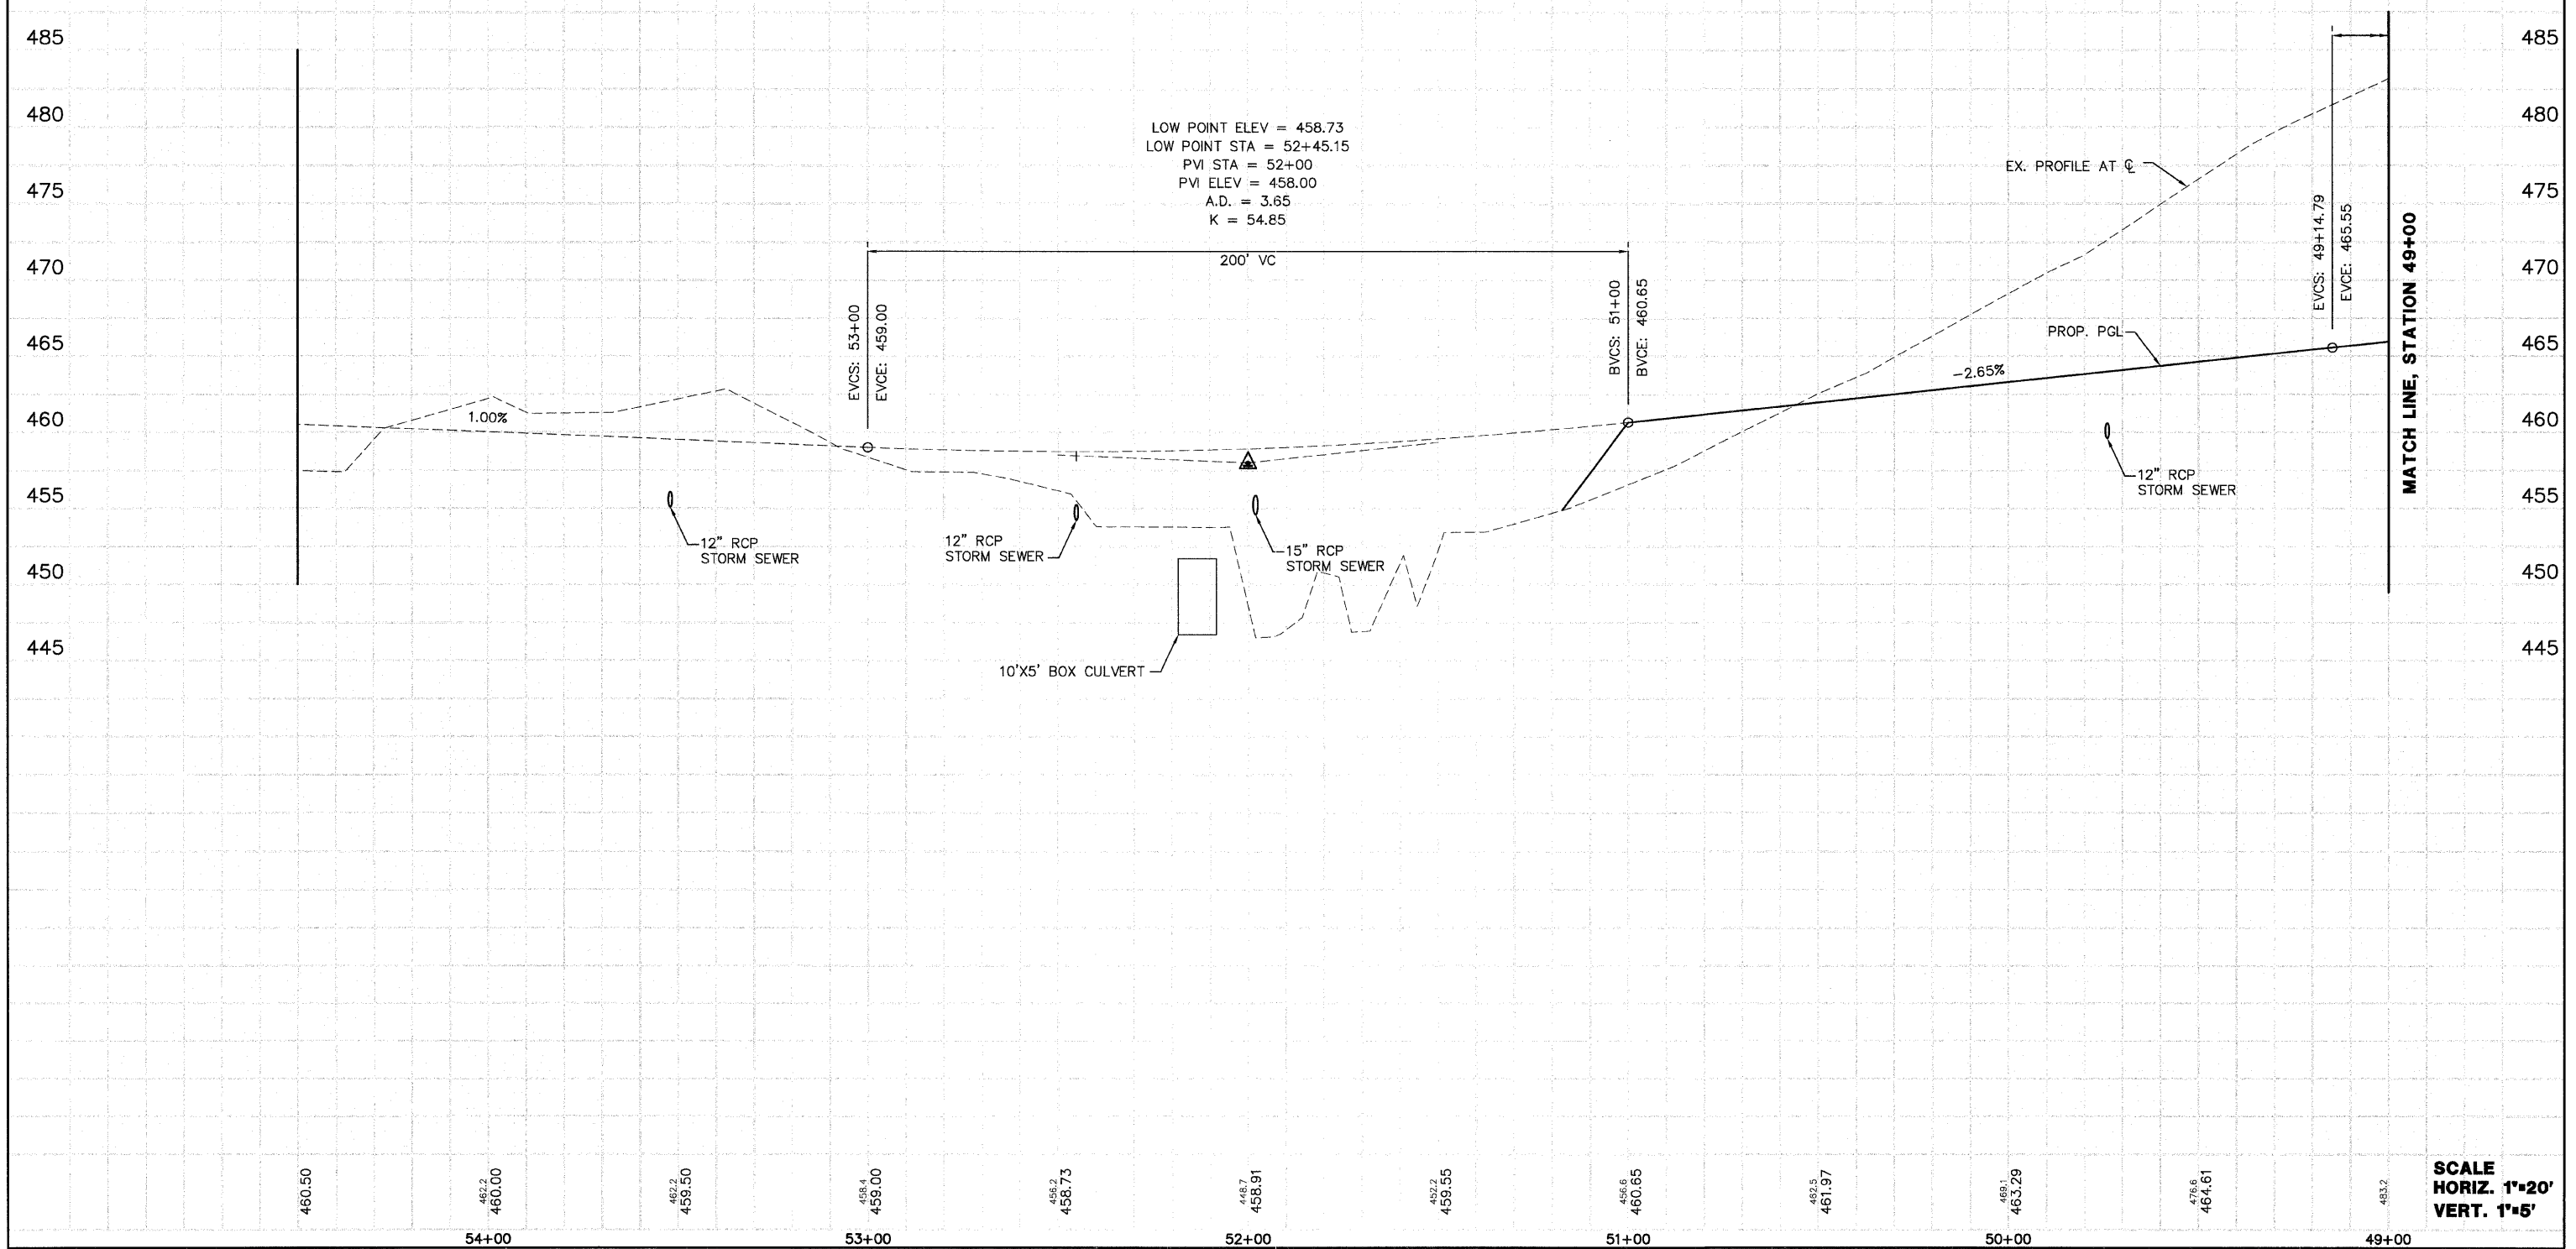

PROFILE	SURVEYED	BY	DATE
NOTE BOOK	PLotted	J.T.F.	2/27/06
NO.	REGISTERED	ERD.	
	BY		
	STRUCTURE NOTATIONS CHECKED		