

East Approach Pavement

West Approach Pavement

ROUTE NO.	SECTION	COUNTY	TOTAL SHEETS	SHEET NO.
F.A.U. 8959	05-00016-03-BR	MADISON	129	59
FED. ROAD DIST. NO. 7	ILLINOIS	FED. AID PROJECT--		

Contract # 97351

SHEET NO. 8
30 SHEETS

South Edge of Pavement			
Location	Station	Offset	Theoretical Grade Elevations
End E. Appr. Pav't	34+79.95	-15.00	494.04
A	34+89.96	-15.00	494.22
B	34+99.96	-15.00	494.40
End E. Appr. Span Slab	35+09.95	-15.00	494.58


South Edge of Pavement			
Location	Station	Offset	Theoretical Grade Elevations
End W. Appr. Span Slab	37+36.57	-15.00	497.91
C	37+46.58	-15.00	497.93
D	37+56.58	-15.00	497.93
End W. Appr. Pav't	37+66.57	-15.00	497.92

☉ Roadway & PG			
Location	Station	Offset	Theoretical Grade Elevations
End E. Appr. Pav't	34+83.81	0.00	494.35
A	34+93.81	0.00	494.55
B	35+03.81	0.00	494.75
End E. Appr. Span Slab	35+13.81	0.00	494.96

☉ Roadway & PG			
Location	Station	Offset	Theoretical Grade Elevations
End W. Appr. Span Slab	37+40.43	0.00	498.21
C	37+50.43	0.00	498.20
D	37+60.43	0.00	498.17
End W. Appr. Pav't	37+70.43	0.00	498.12


North Curb Line			
Location	Station	Offset	Theoretical Grade Elevations
End E. Appr. Pav't	34+87.82	15.00	494.19
A	34+97.83	15.00	494.37
B	35+07.82	15.00	494.55
End E. Appr. Span Slab	35+17.82	15.00	494.73

North Curb Line			
Location	Station	Offset	Theoretical Grade Elevations
End W. Appr. Span Slab	37+44.44	15.00	497.89
C	37+54.45	15.00	497.90
D	37+64.44	15.00	497.89
End W. Appr. Pav't	37+74.44	15.00	497.87

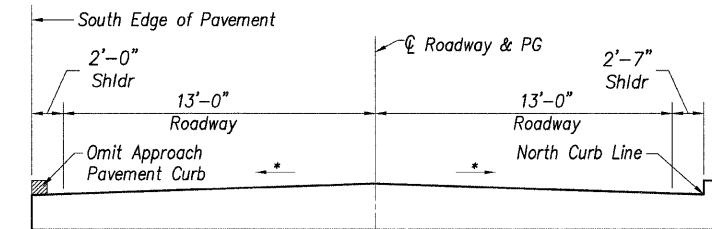


* 2% at Approach Pavement/Approach Span Interface
1.5% at Approach Pavement/Roadway Interface

CROSS SECTION
(Looking West)

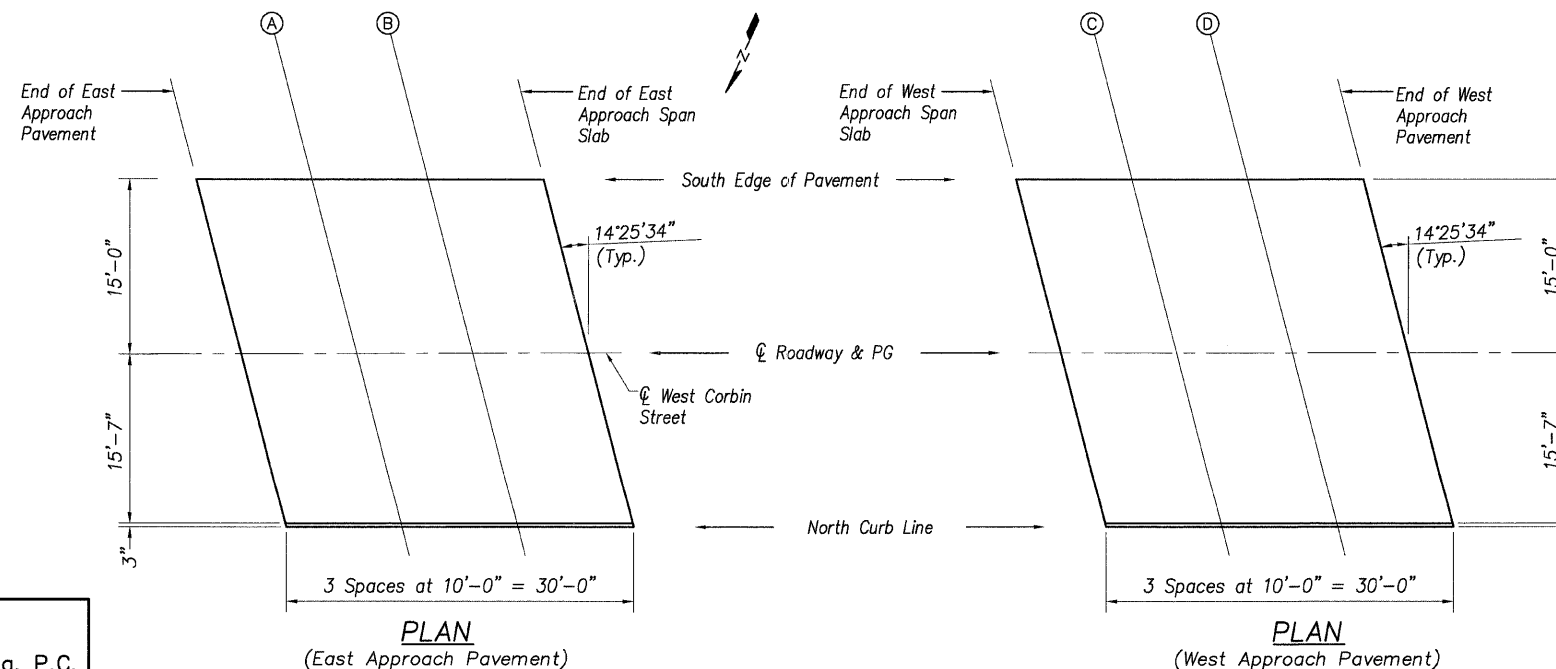

DESIGNED	T.M.M.
CHECKED	C.M.W.
DRAWN	B.D.M./S.H.K.
CHECKED	C.M.W.

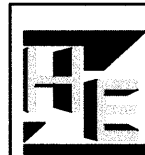

Hoelscher Engineering, P.C.
11 Executive Drive Suite 12
Fairview Heights, Illinois 62208
(618)624-9610 FAX: (618)624-8611

REVISIONS	
NAME	DATE

ILLINOIS DEPARTMENT OF TRANSPORTATION
TOP OF APPROACH SLAB ELEVATIONS
WEST CORBIN STREET OVER F.A.P. 310 (I-255)
F.A.U. 8959 SECTION 05-00016-03-BR
MADISON COUNTY
STATION 36+23.37
STRUCTURE NO. 060-6851