


F.A. RTE.	SECTION	COUNTY	TOTAL SHEETS	SHEET NO.
	05-00016-03-BR	MADISON	129	88
STA. 23+44		TO STA. 23+69		
CONTRACT NO.: 97351				

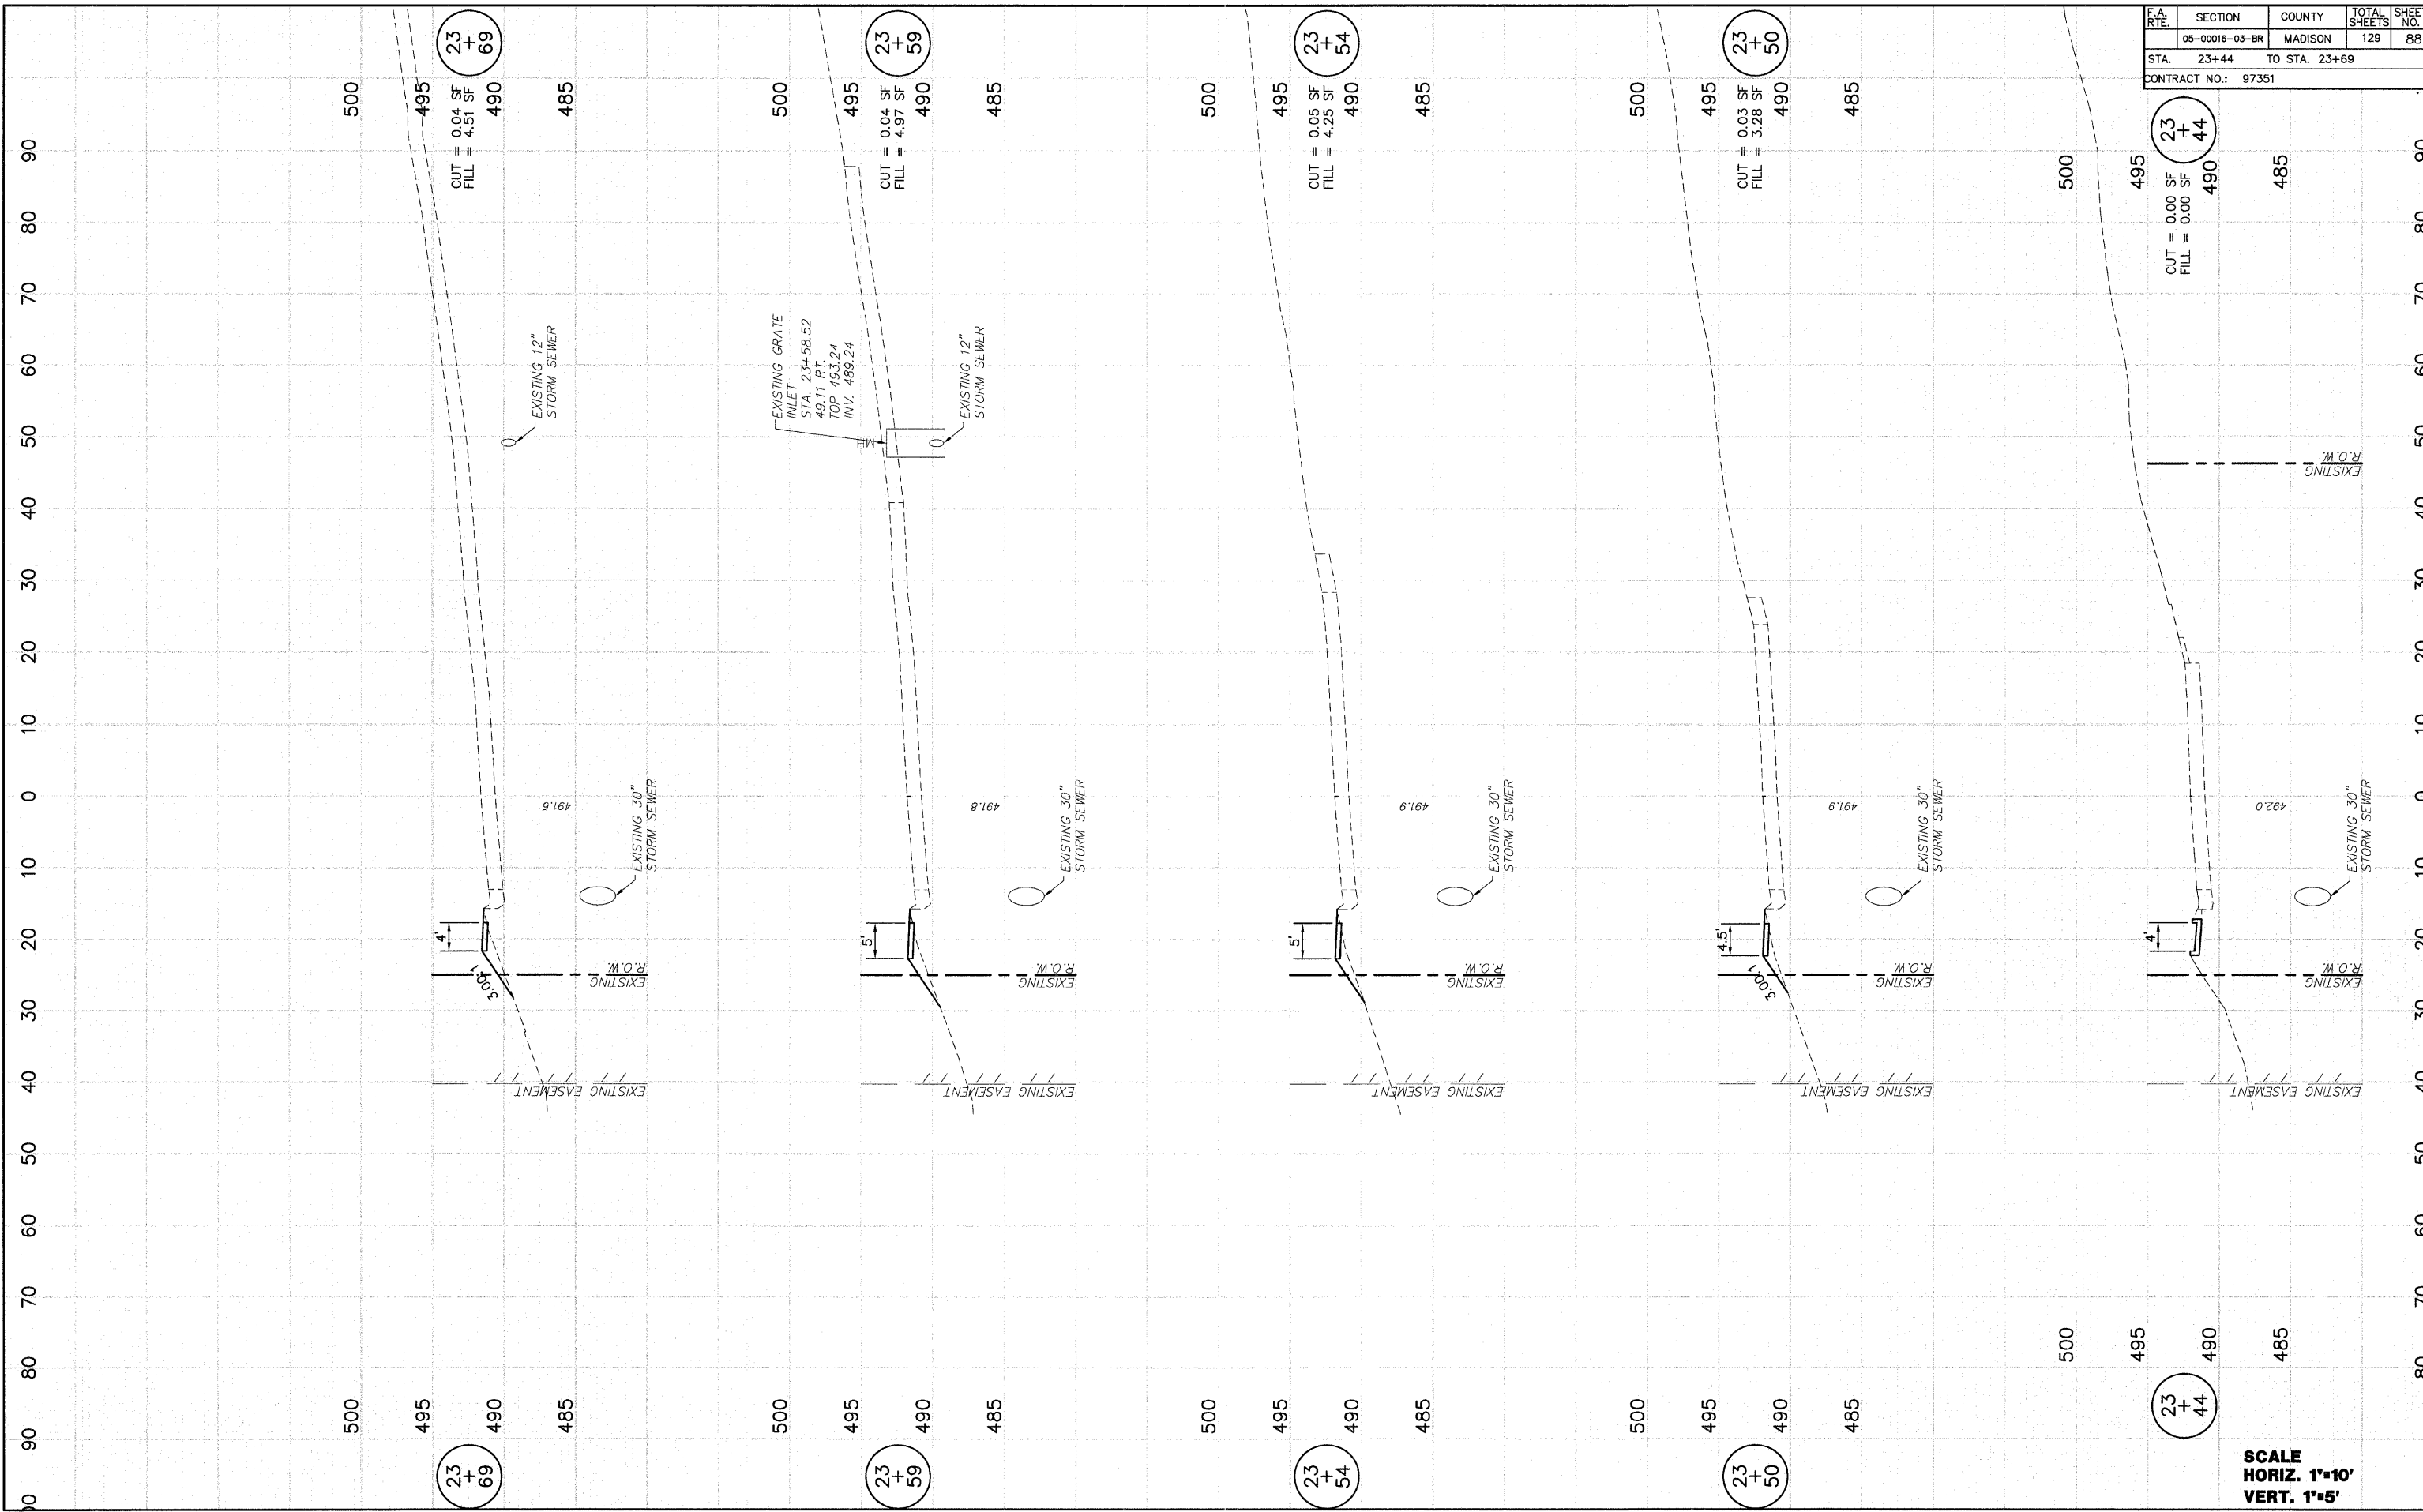

FINAL SURVEY	DATE	BY
NO. _____	1/19/06	D.L.W.
NOTE BOOK		
AREAS CHECKED		

ORIGINAL SURVEY	DATE	BY
NO. _____	9/29/05	D.L.W.
NOTE BOOK		
AREAS CHECKED		

SCALE
HORIZ. 1"=10'
VERT. 1"=5'