


F.A. RTE.	SECTION	COUNTY	TOTAL SHEETS	SHEET NO.
	05-00016-03-BR	MADISON	129	90
STA. 24+76		TO STA. 25+01		
CONTRACT NO.: 97351				

DATE	BY
1/19/08	D.L.W.
PLOTTED	
DATE	
NO. BOOK	
AREAS CHECKED	

DATE	BY
6/28/05	D.L.W.
PLOTTED	
DATE	
NO. BOOK	
AREAS CHECKED	

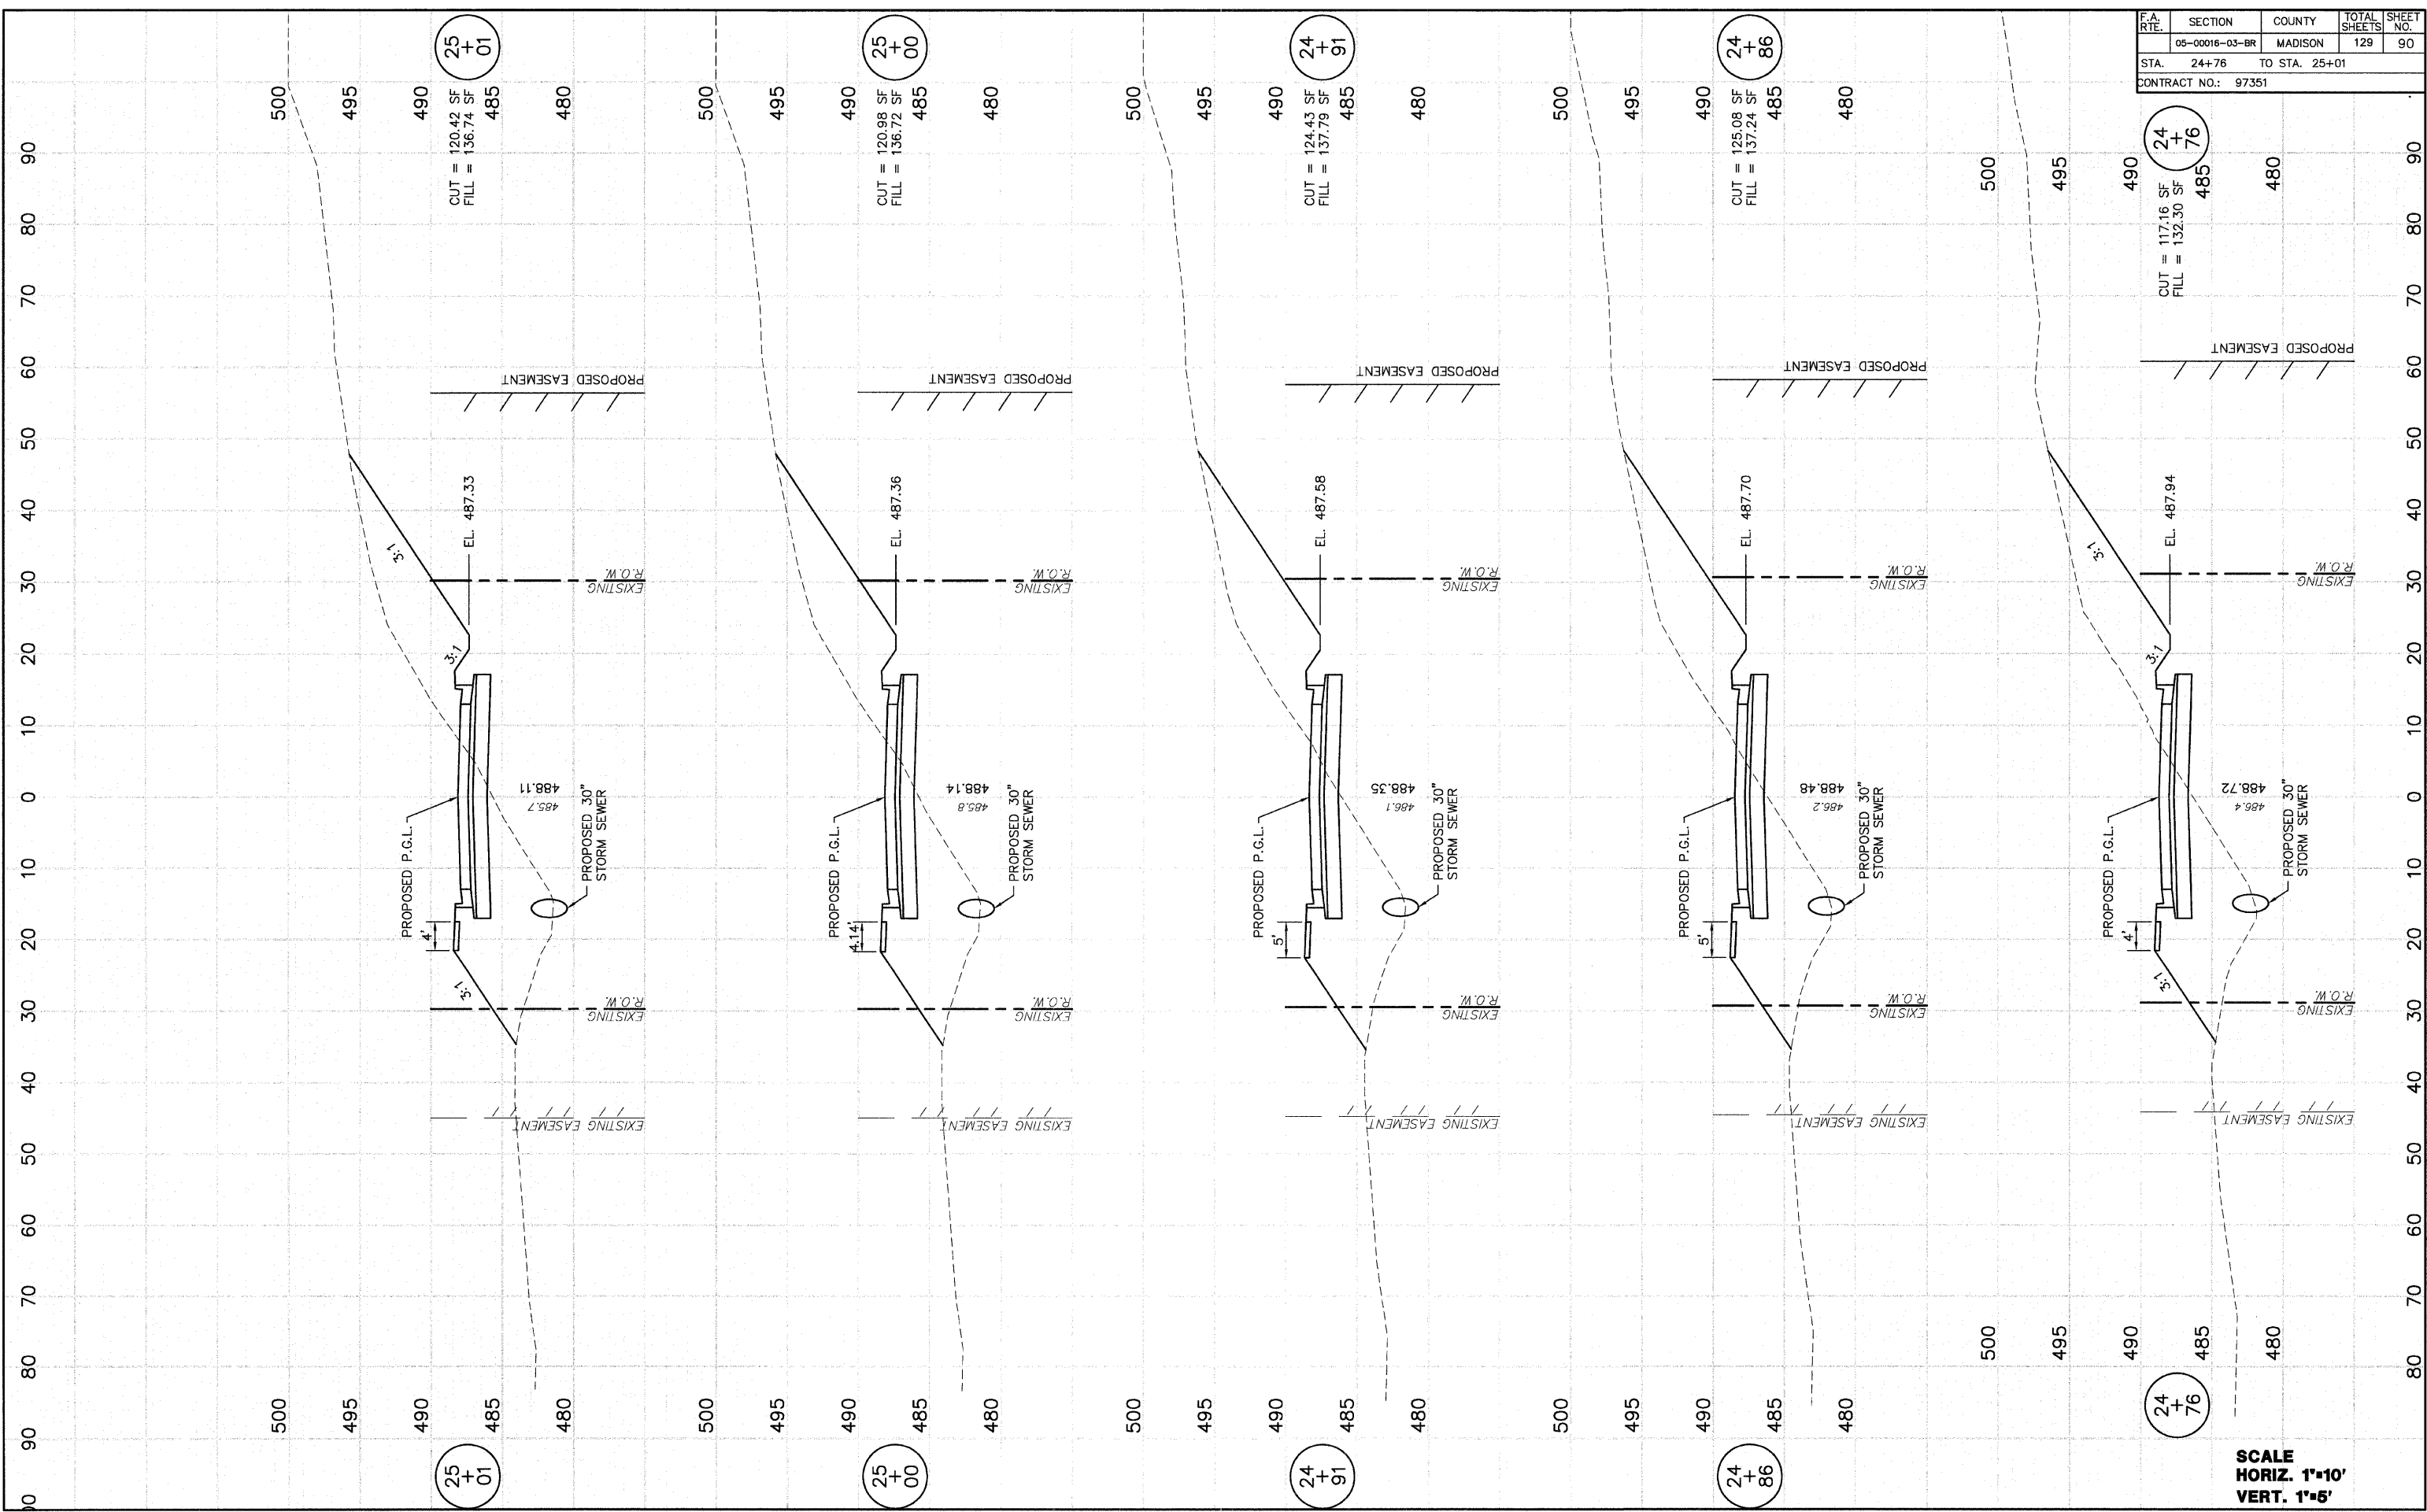

**SCALE**  
**HORIZ. 1"=10'**  
**VERT. 1"=5'**