


F.A. RTE.	SECTION	COUNTY	TOTAL SHEETS	SHEET NO.
	05-00016-03-BR	MADISON	129	91
STA. 25+24		TO STA. 26+77		
CONTRACT NO.: 97351				

DATE	BY
17/9/06	D.L.W.

DATE	BY
9/29/06	D.L.W.

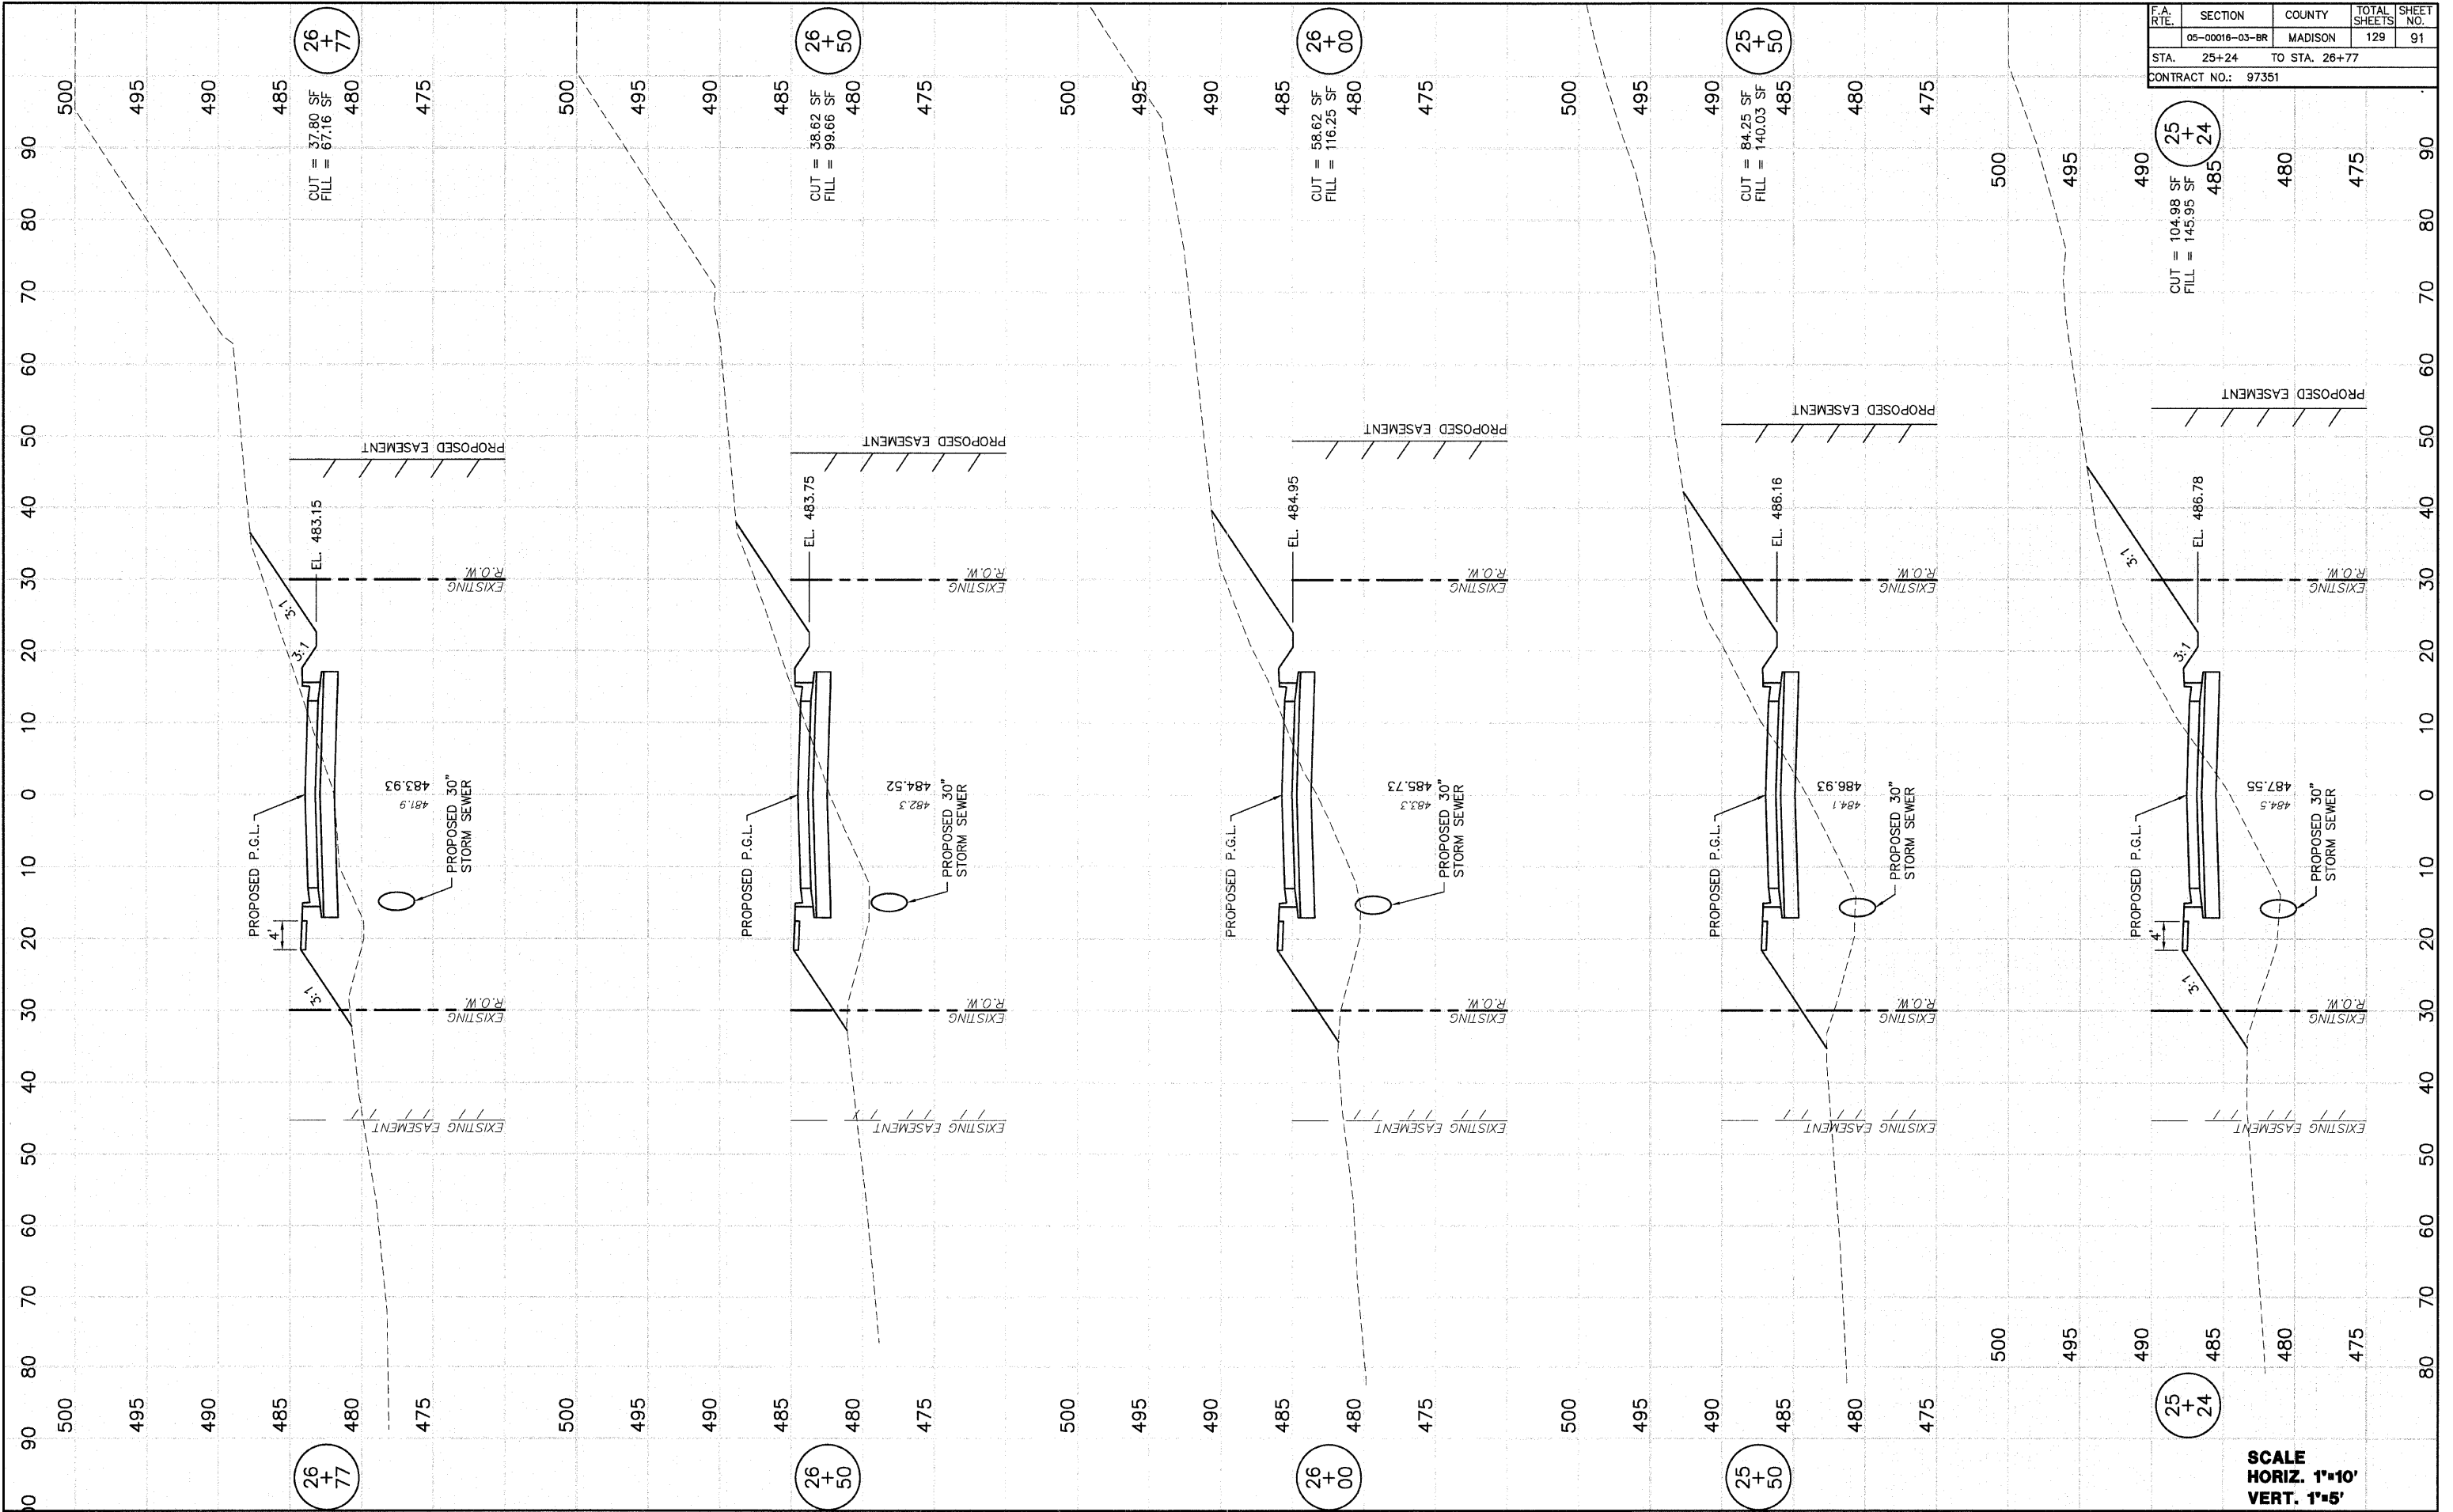

SCALE
 HORIZ. 1"=10'
 VERT. 1"=5'