


F.A. RTE.	SECTION	COUNTY	TOTAL SHEETS	SHEET NO.
	05-00016-03-BR	MADISON	129	93
STA. 27+50		TO STA. 28+77		
CONTRACT NO.: 97351				

DATE	1/28/05
BY	D.L.W.
FINAL SURVEY PLOTTED	
NOTE BOOK NO.	
AREAS CHECKED	

DATE	8/28/05
BY	D.L.W.
ORIGINAL SURVEY PLOTTED	
NOTE BOOK NO.	
AREAS CHECKED	

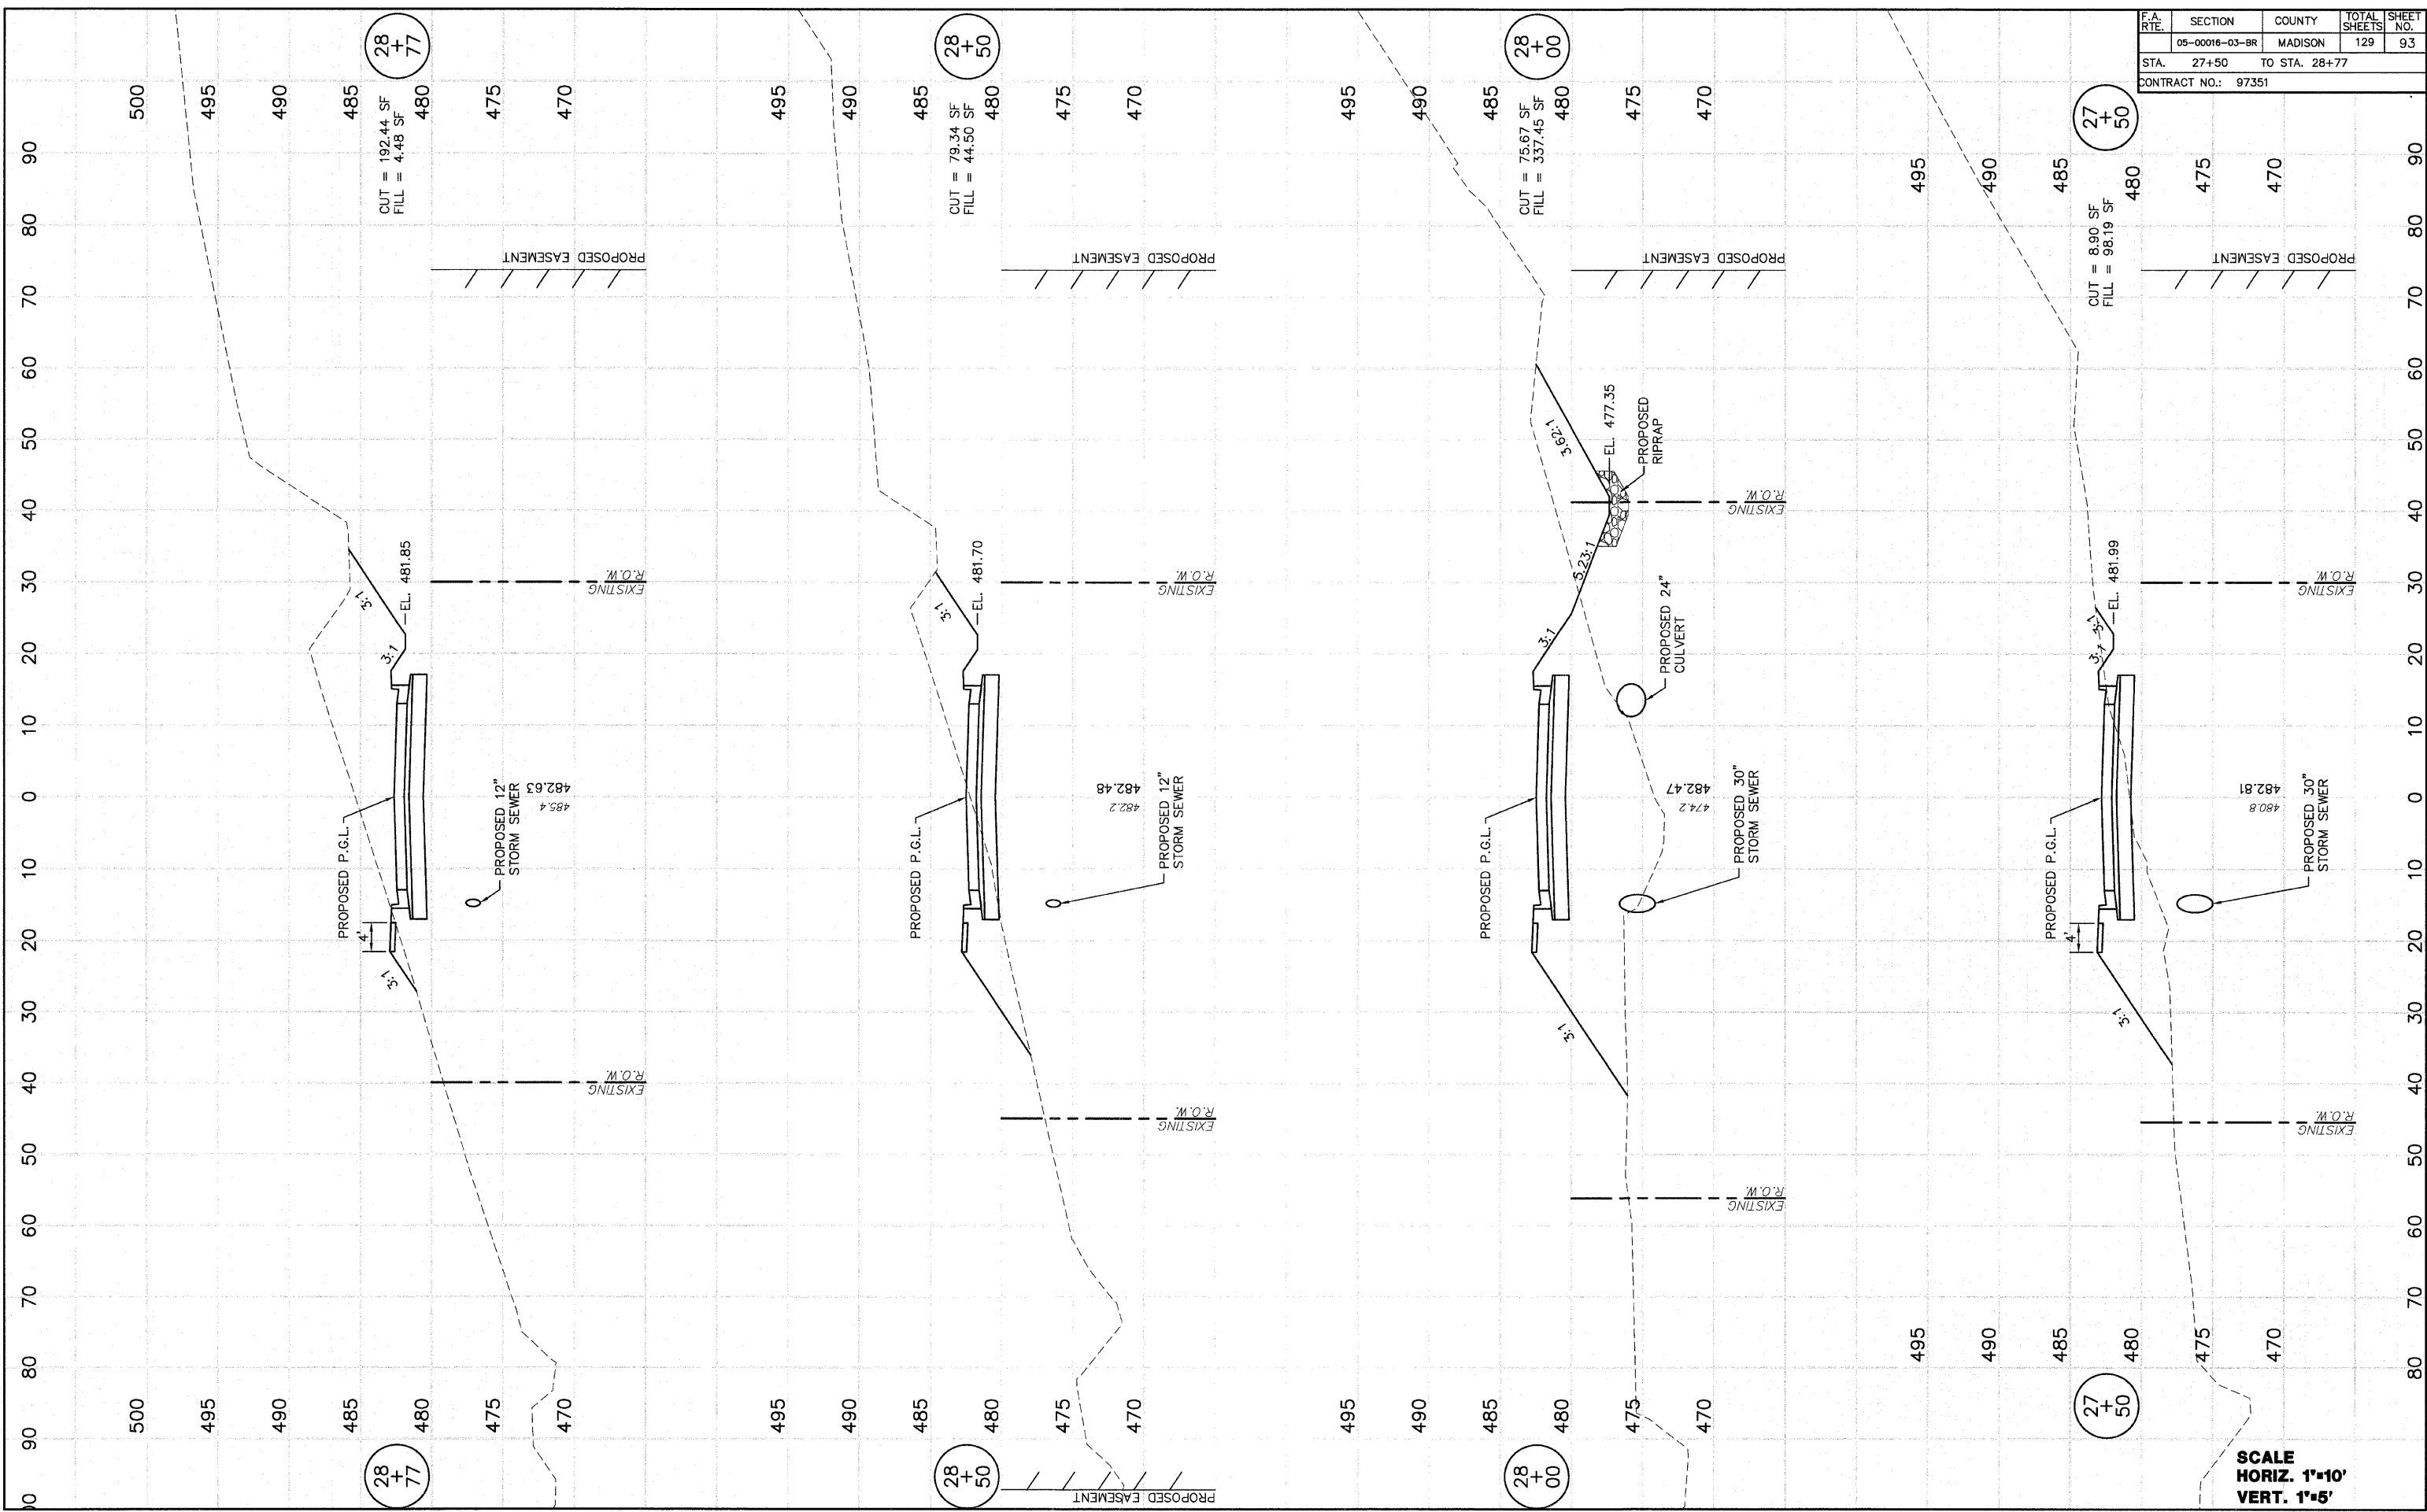

27+50

28+77

28+50

28+00

27+50

SCALE  
HORIZ. 1"=10'  
VERT. 1"=5'