


F.A. RTE.	SECTION	COUNTY	TOTAL SHEETS	SHEET NO.
	05-00016-03-BR	MADISON	129	97
STA. 31+00		TO STA. 31+50		
CONTRACT NO.: 97351				

FINAL SURVEY	DATE
PLOTTED	17/9/25
NOTE BOOK NO.	
AREAS CHECKED	

ORIGINAL SURVEY	DATE
PLOTTED	9/29/05
NOTE BOOK NO.	
AREAS CHECKED	

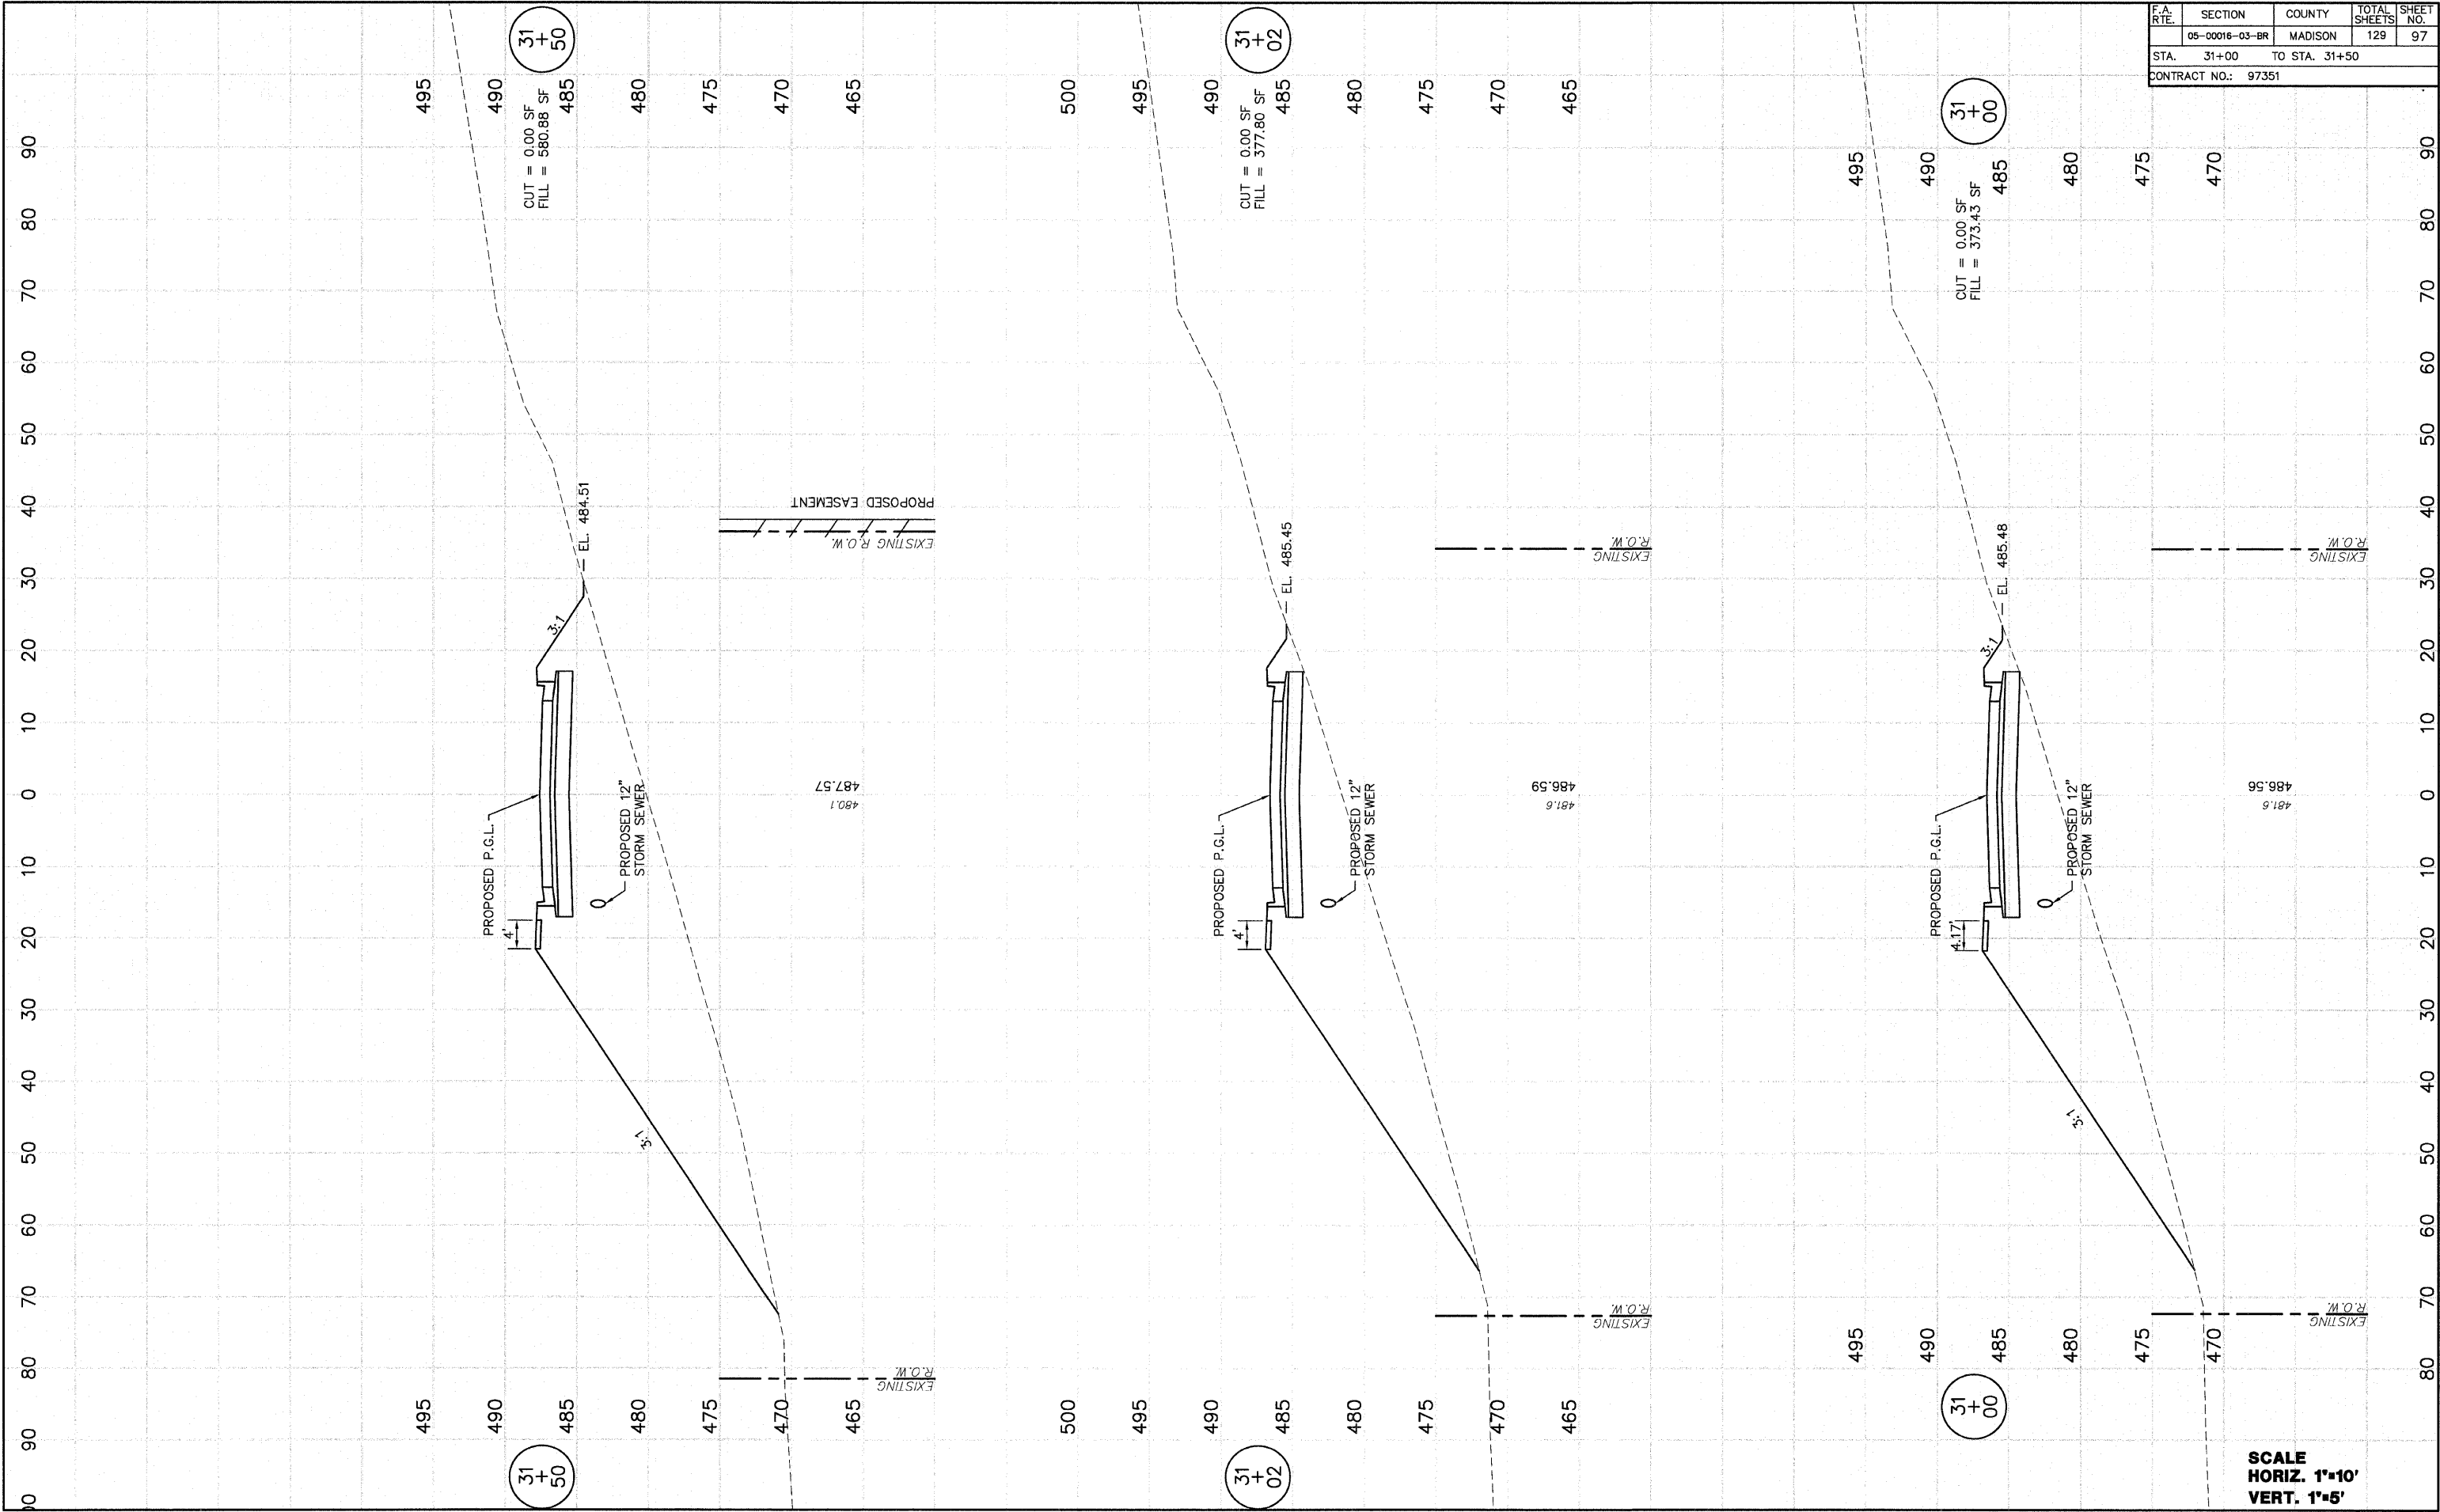

SCALE  
 HORIZ. 1"=10'  
 VERT. 1"=5'