


FINAL SURVEY	DATE
PLOTTED	17/19/08
NOTE BOOK	
AREAS	
AREAS CHECKED	
NO.	

ORIGINAL SURVEY	DATE
PLOTTED	6/26/05
NOTE BOOK	
AREAS	
AREAS CHECKED	
NO.	

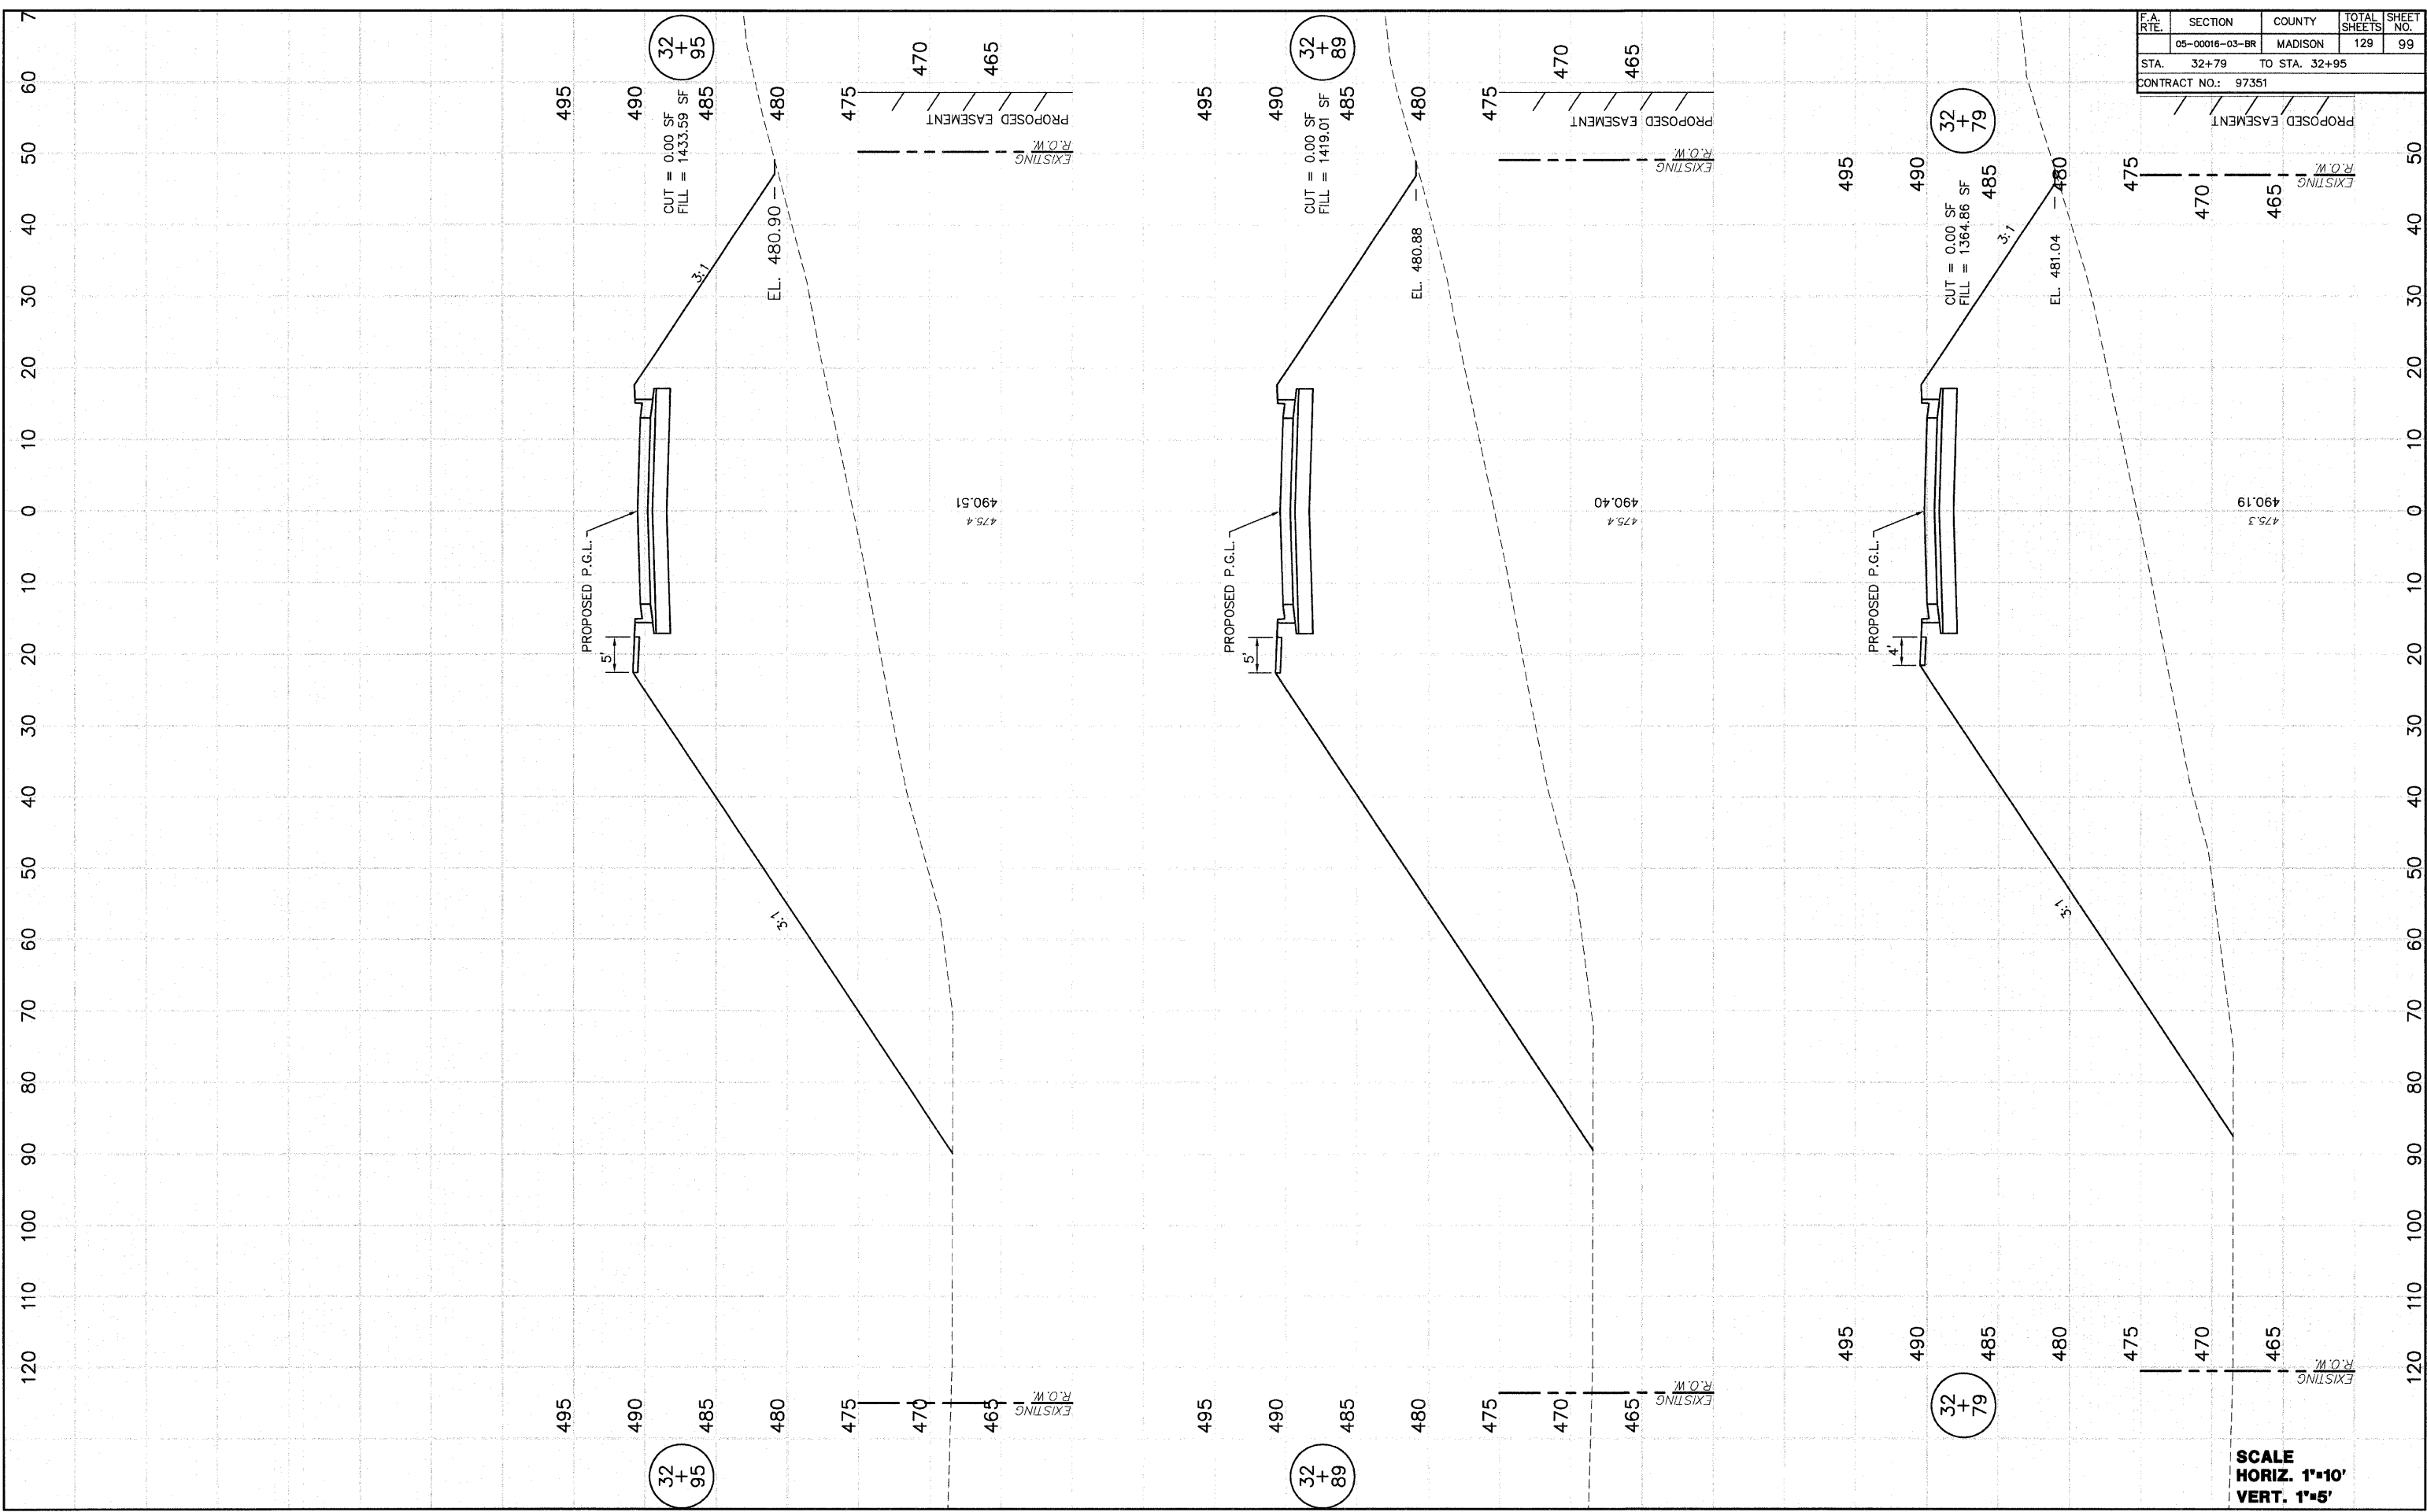

F.A. RTE.	SECTION	COUNTY	TOTAL SHEETS	SHEET NO.
	05-00016-03-BR	MADISON	129	99
STA. 32+79		TO STA. 32+95		
CONTRACT NO.: 97351				

SCALE  
 HORIZ. 1"=10'  
 VERT. 1"=5'