


F.A. RTE.	SECTION	COUNTY	TOTAL SHEETS	SHEET NO.
	05-00016-03-BR	MADISON	129	104
STA. 37+41		TO STA. 37+50		
CONTRACT NO.: 97351				

FINAL SURVEY	DATE
NO.	17/8/05
AREAS CHECKED	
AREAS CHECKED	
AREAS CHECKED	

ORIGINAL SURVEY	DATE
NO.	8/28/05
AREAS CHECKED	
AREAS CHECKED	
AREAS CHECKED	

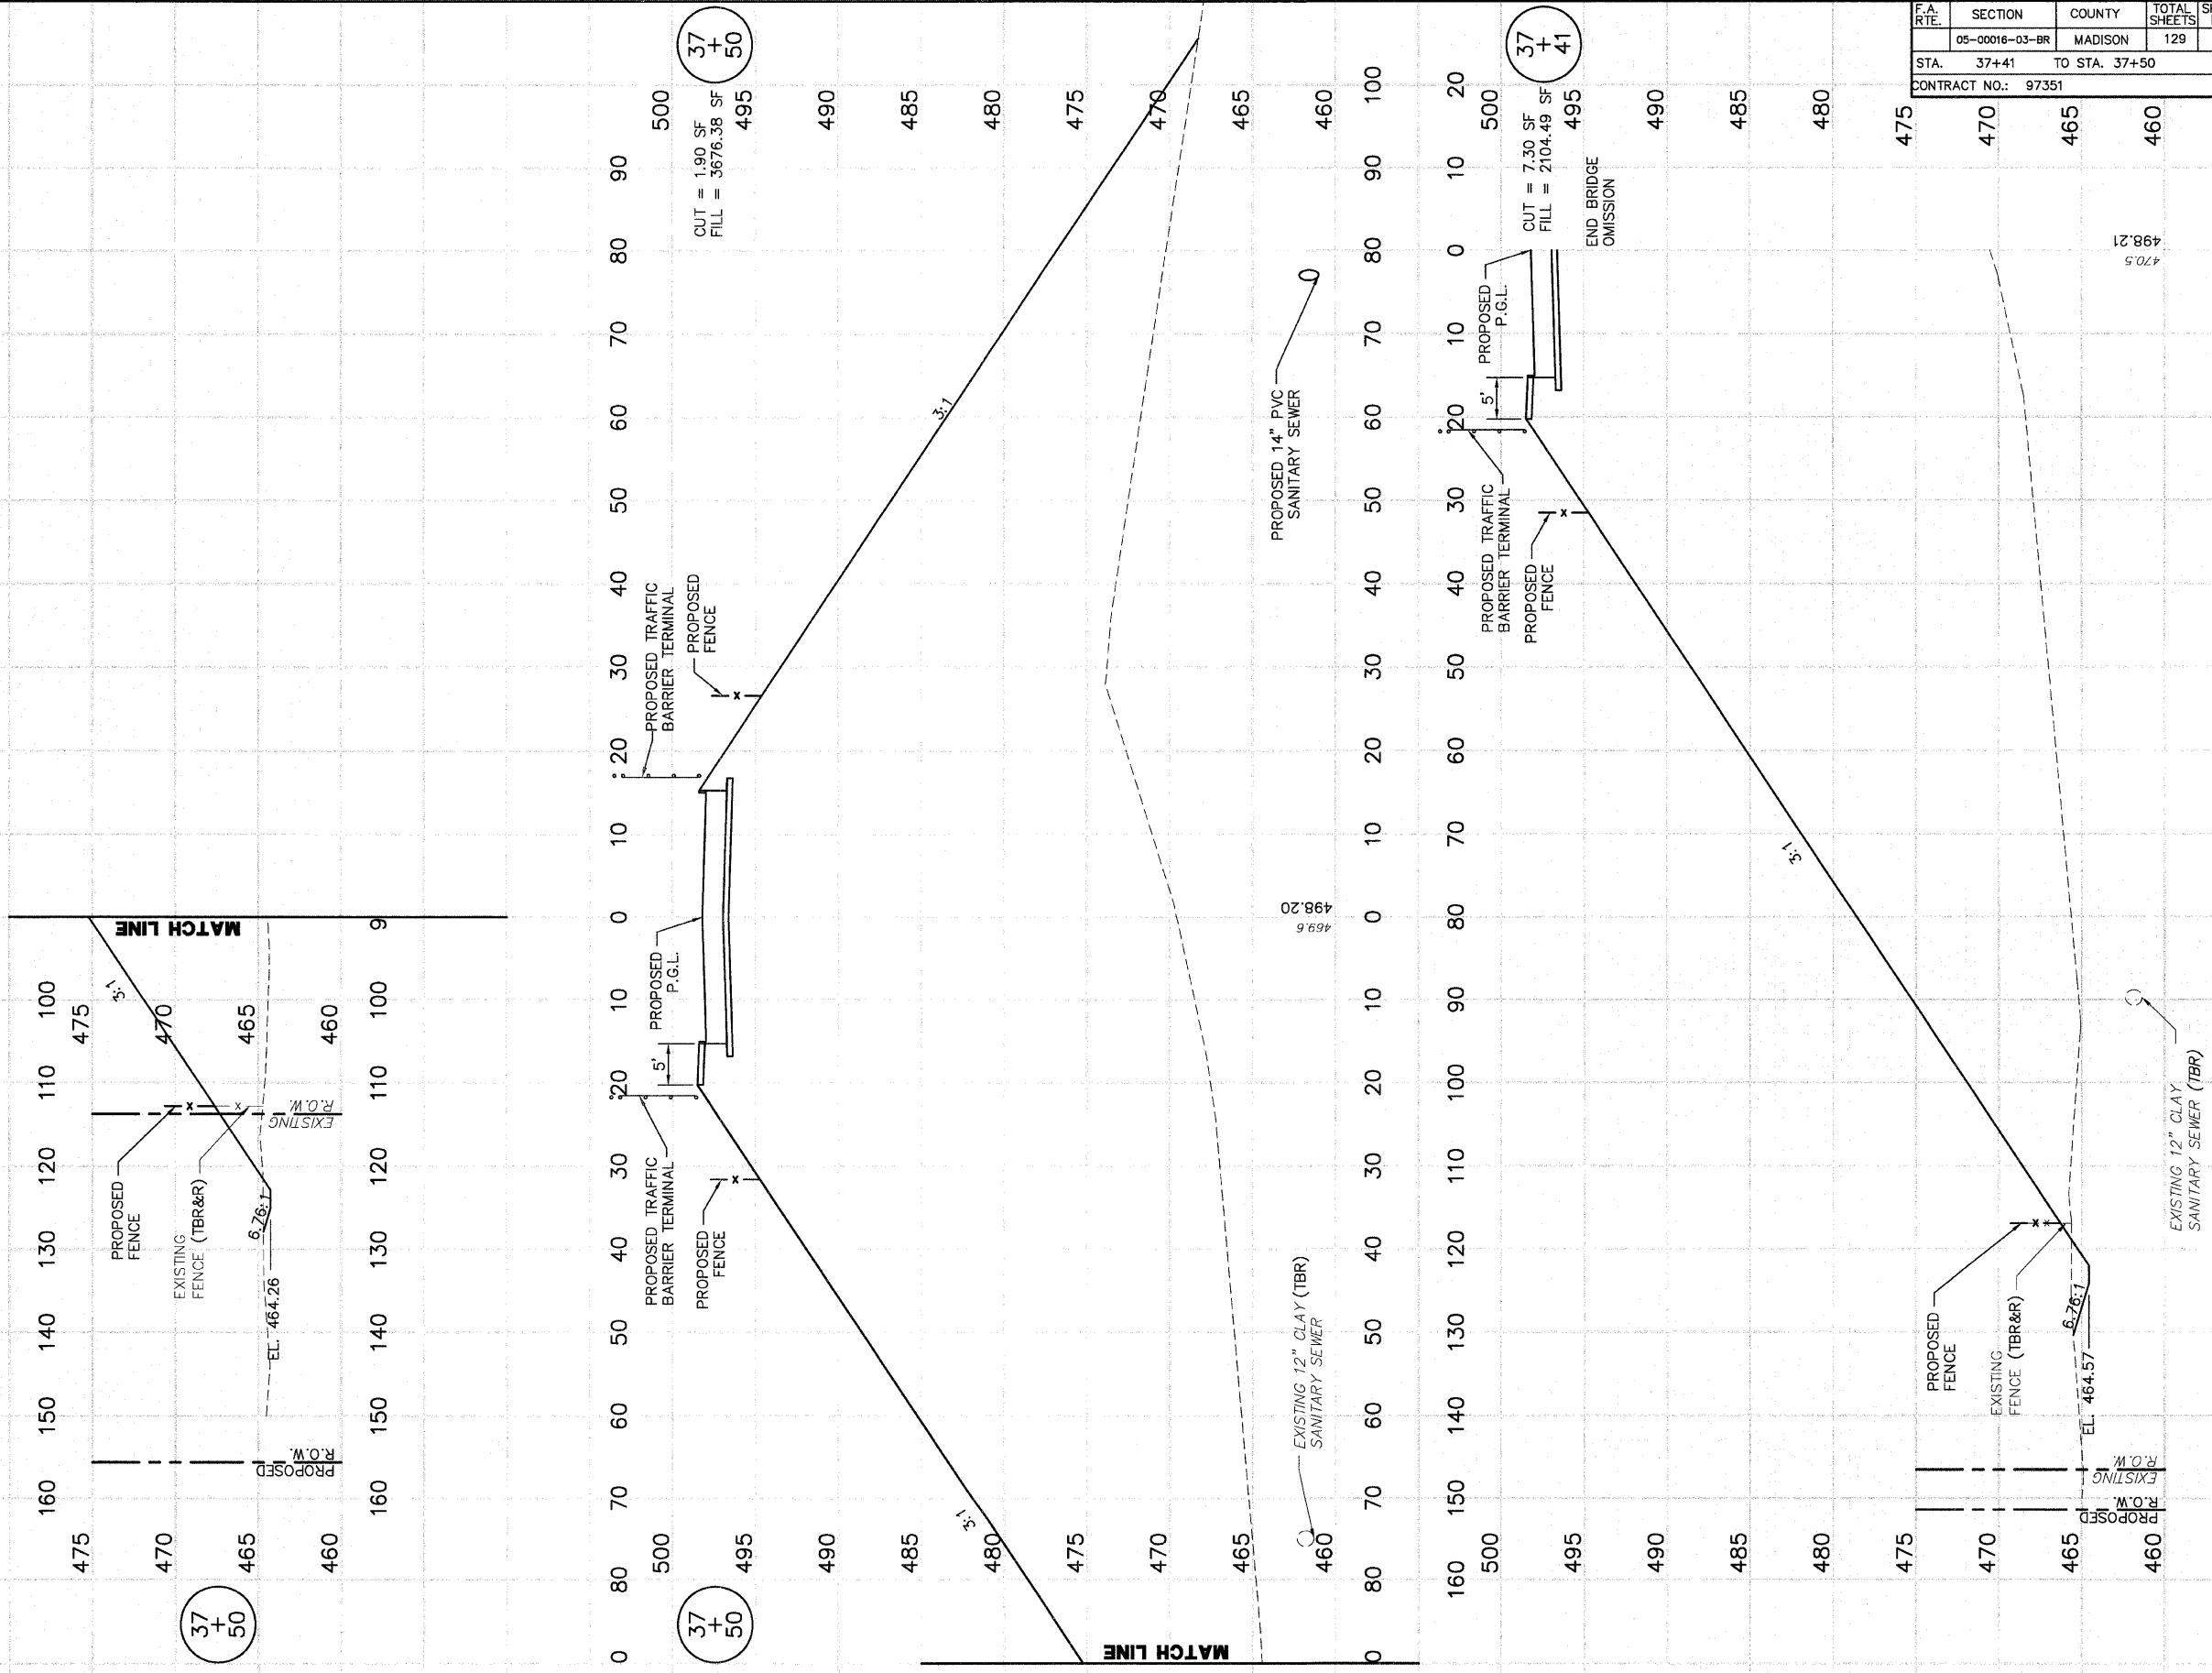

SCALE
 HORIZ. 1"=10'
 VERT. 1"=5'