


F.A. RTE.	SECTION	COUNTY	TOTAL SHEETS	SHEET NO.
	06-00016-03-BR	MADISON	129	108
STA. 38+08		TO STA. 38+20		
CONTRACT NO.: 97351				

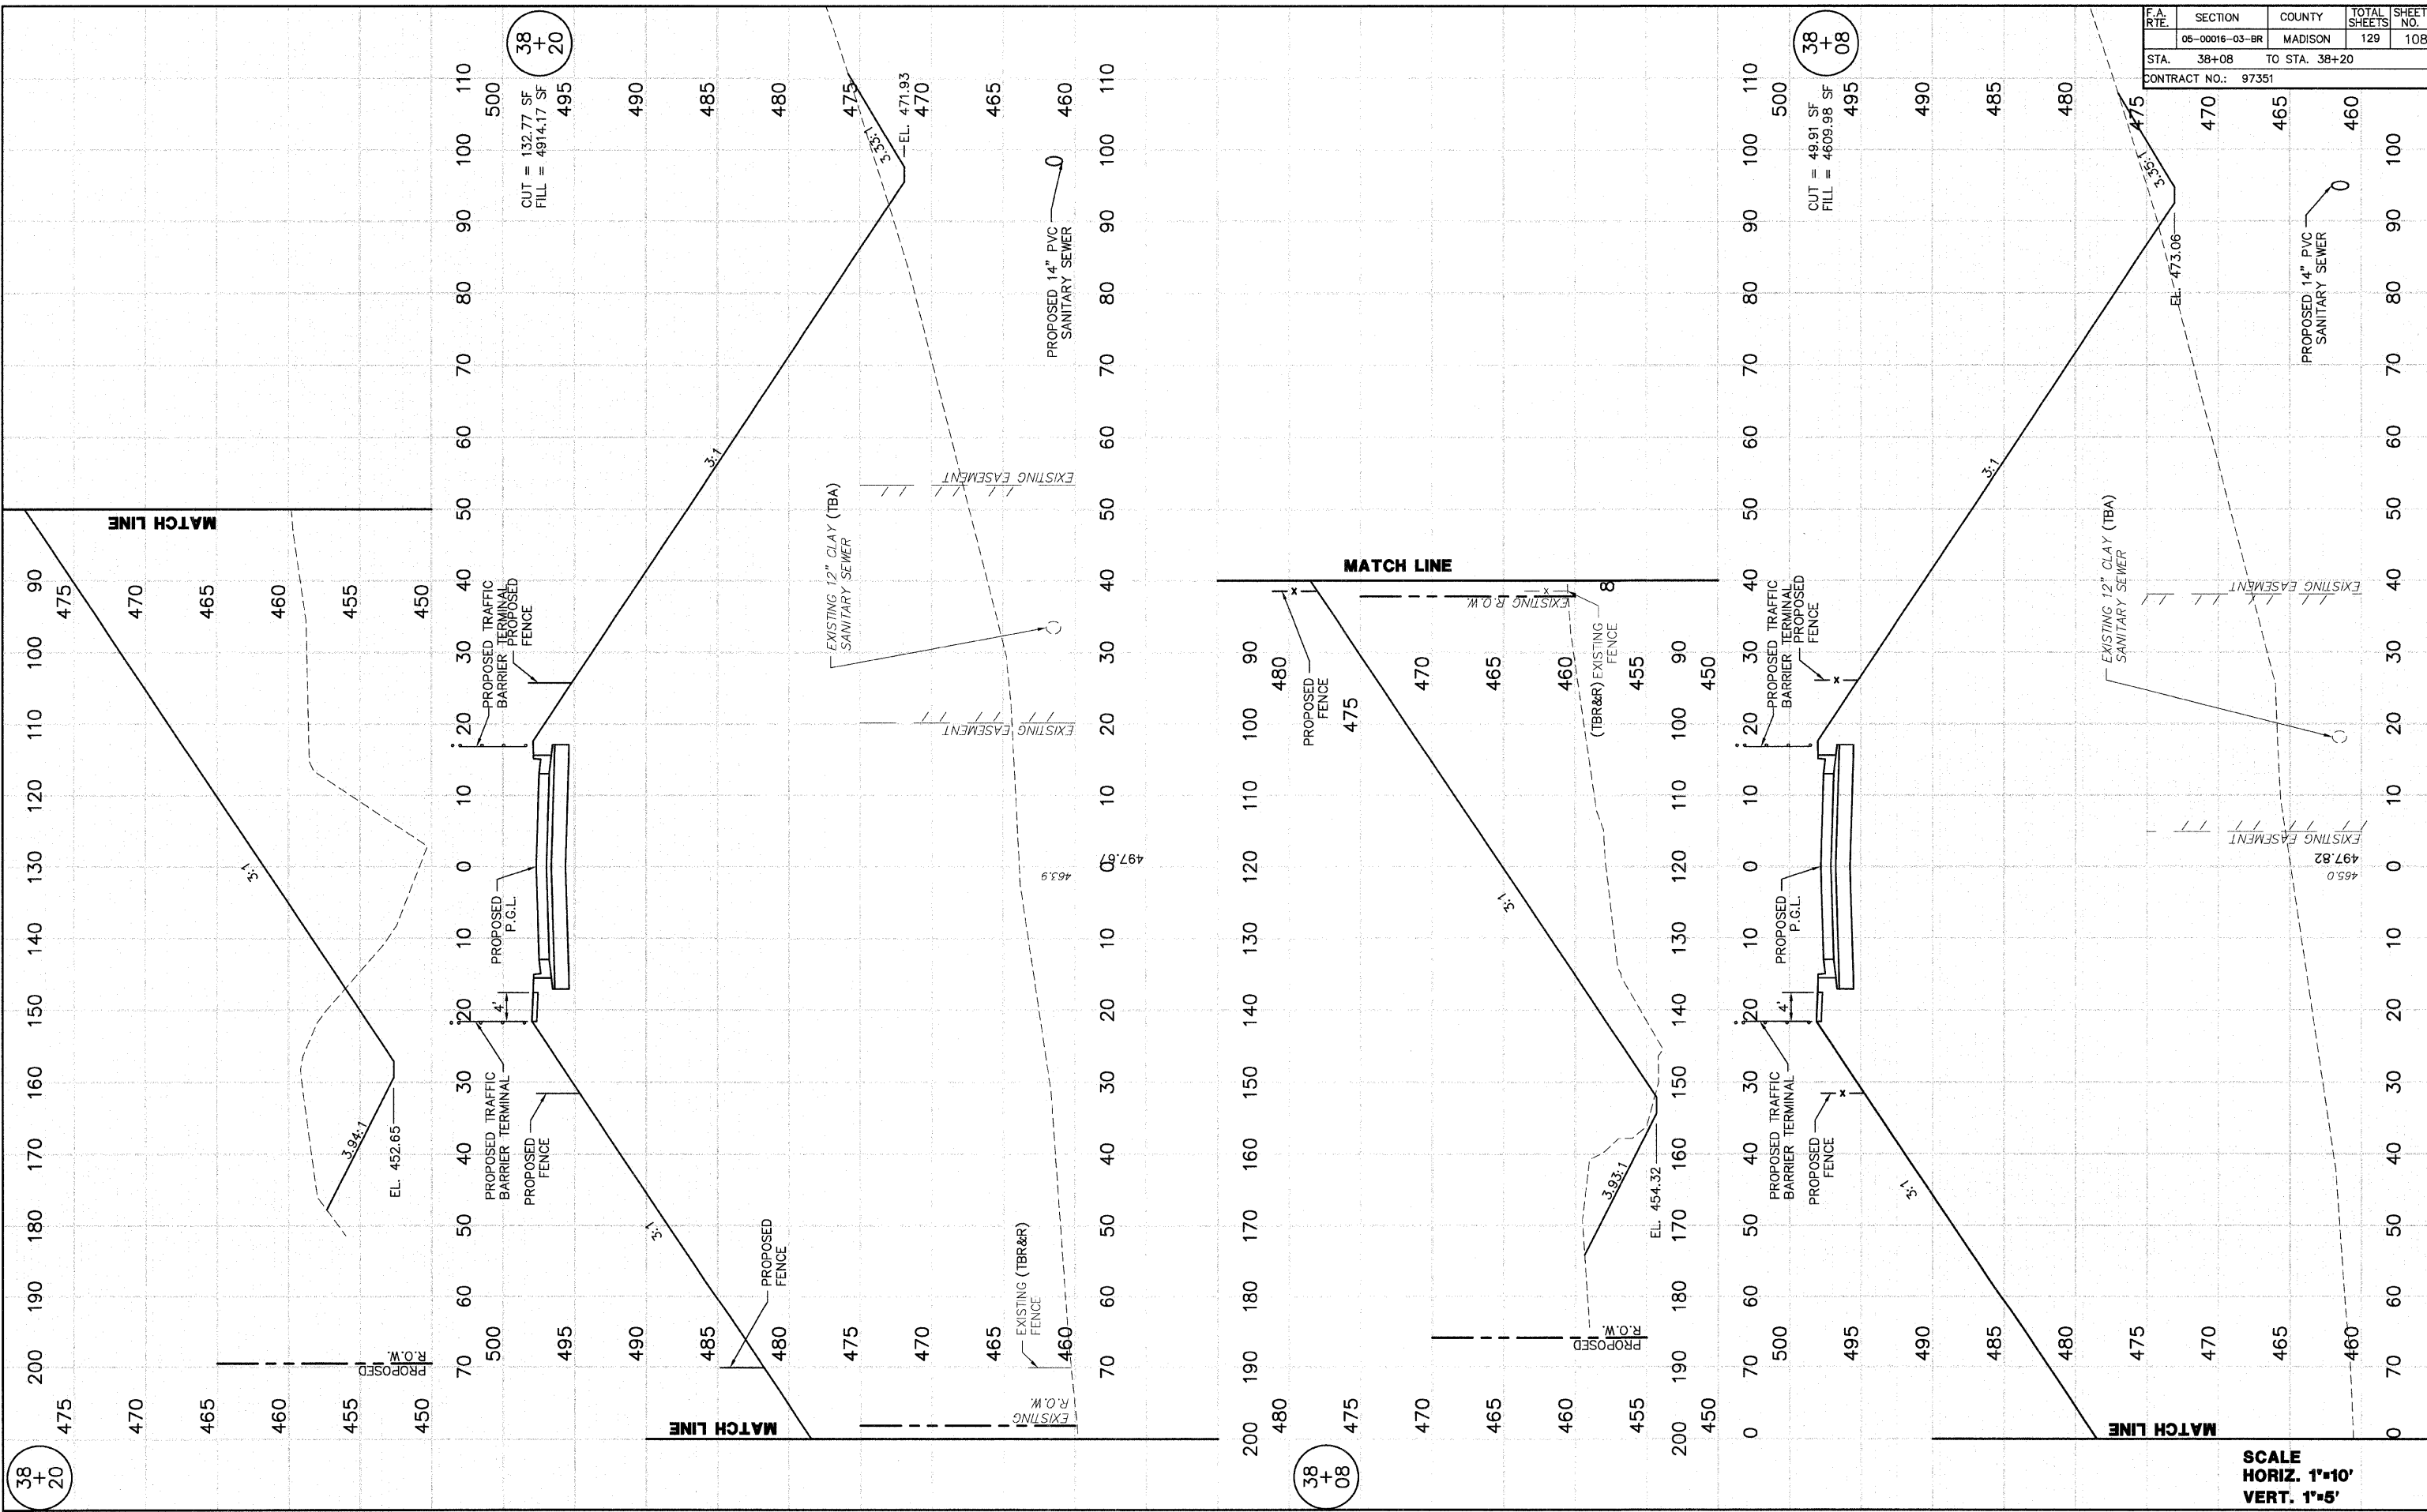

38  
+  
20

38  
+  
08

38  
+  
20

38  
+  
08

SCALE  
HORIZ. 1"=10'  
VERT. 1"=5'

FINAL SURVEY	REVISIONS	DATE
NOTE BOOK	PLOTTED	1/28/06
NO.	AREAS CHECKED	

ORIGINAL SURVEY	REVISIONS	DATE
NOTE BOOK	PLOTTED	8/26/05
NO.	AREAS CHECKED	