


F.A. RTE.	SECTION	COUNTY	TOTAL SHEETS	SHEET NO.
	05-00016-03-BR	MADISON	129	110
STA. 39+00		TO STA. 39+00		
CONTRACT NO.: 97351				

FINAL SURVEY	REVIEWED	DATE
NOTE BOOK	PLOTTED	8/26/05
NO.	TEMPLATE	
	AREAS	
	CHECKED	

ORIGINAL SURVEY	REVIEWED	DATE
NOTE BOOK	PLOTTED	8/26/05
NO.	TEMPLATE	
	AREAS	
	CHECKED	

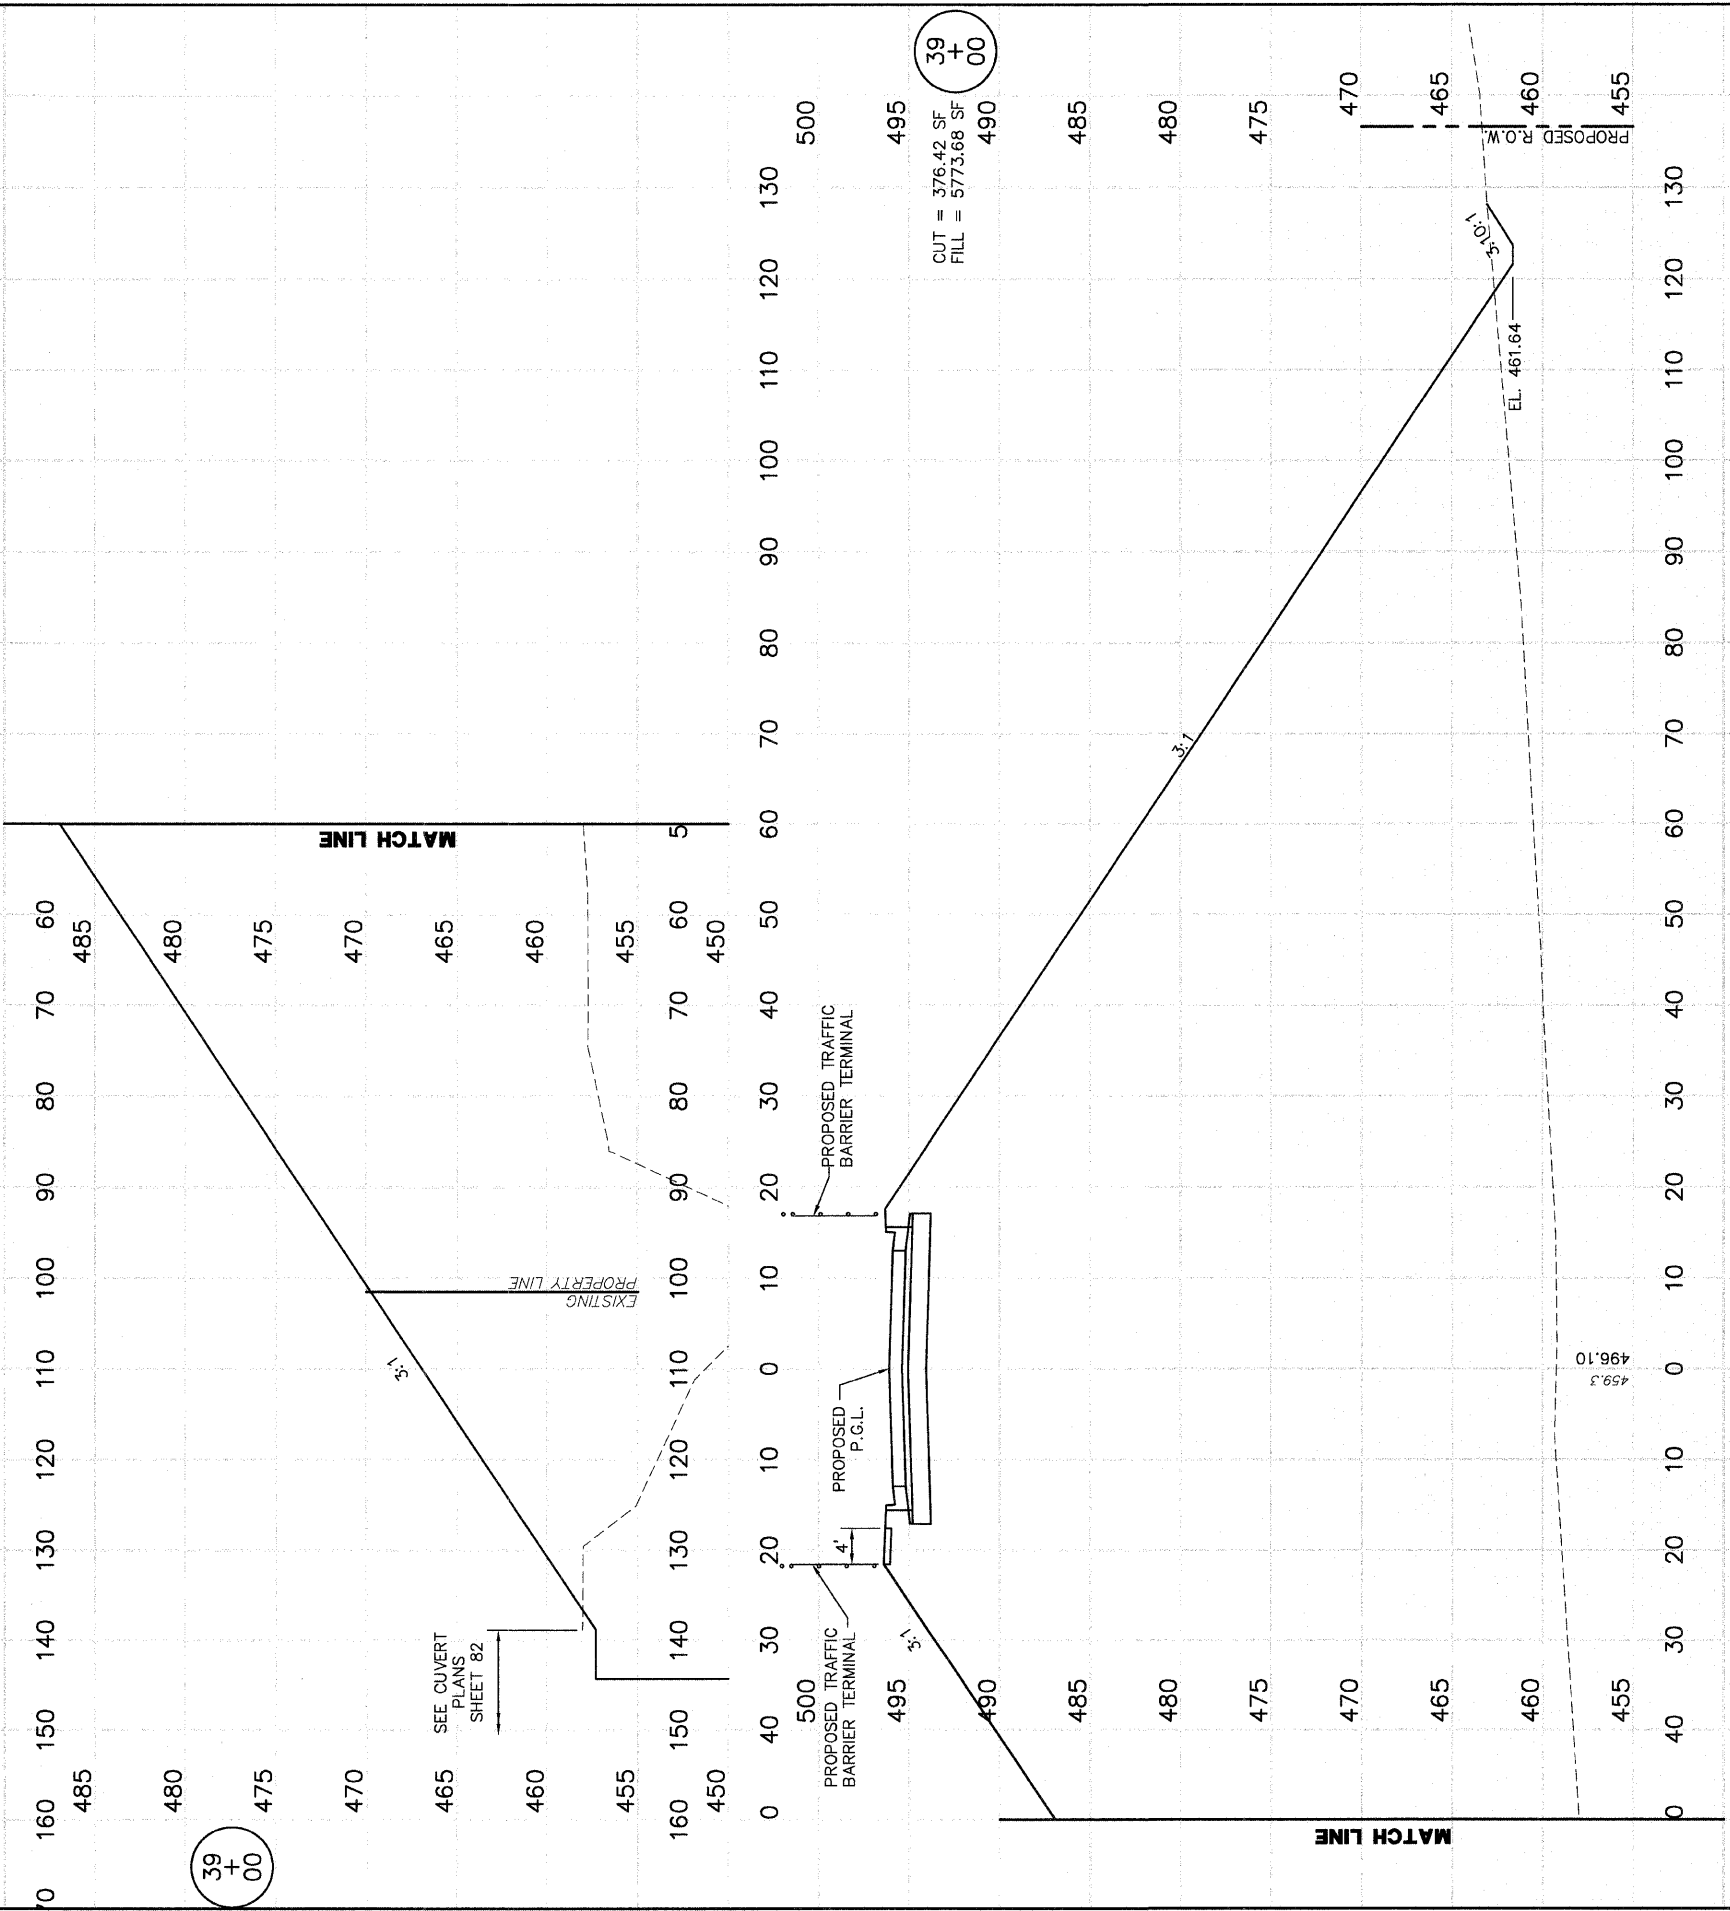

SCALE  
 HORIZ. 1"=10'  
 VERT. 1"=5'