


F.A. RTE.	SECTION	COUNTY	TOTAL SHEETS	SHEET NO.
	05-00016-03-BR	MADISON	129	119
STA. 42+50		TO STA. 43+67		
CONTRACT NO.: 97351				

FINAL SURVEY NOTE BOOK NO.	REVISIONS	DATE
	BY	DATE
	DATE	

ORIGINAL SURVEY NOTE BOOK NO.	REVISIONS	DATE
	BY	DATE
	DATE	

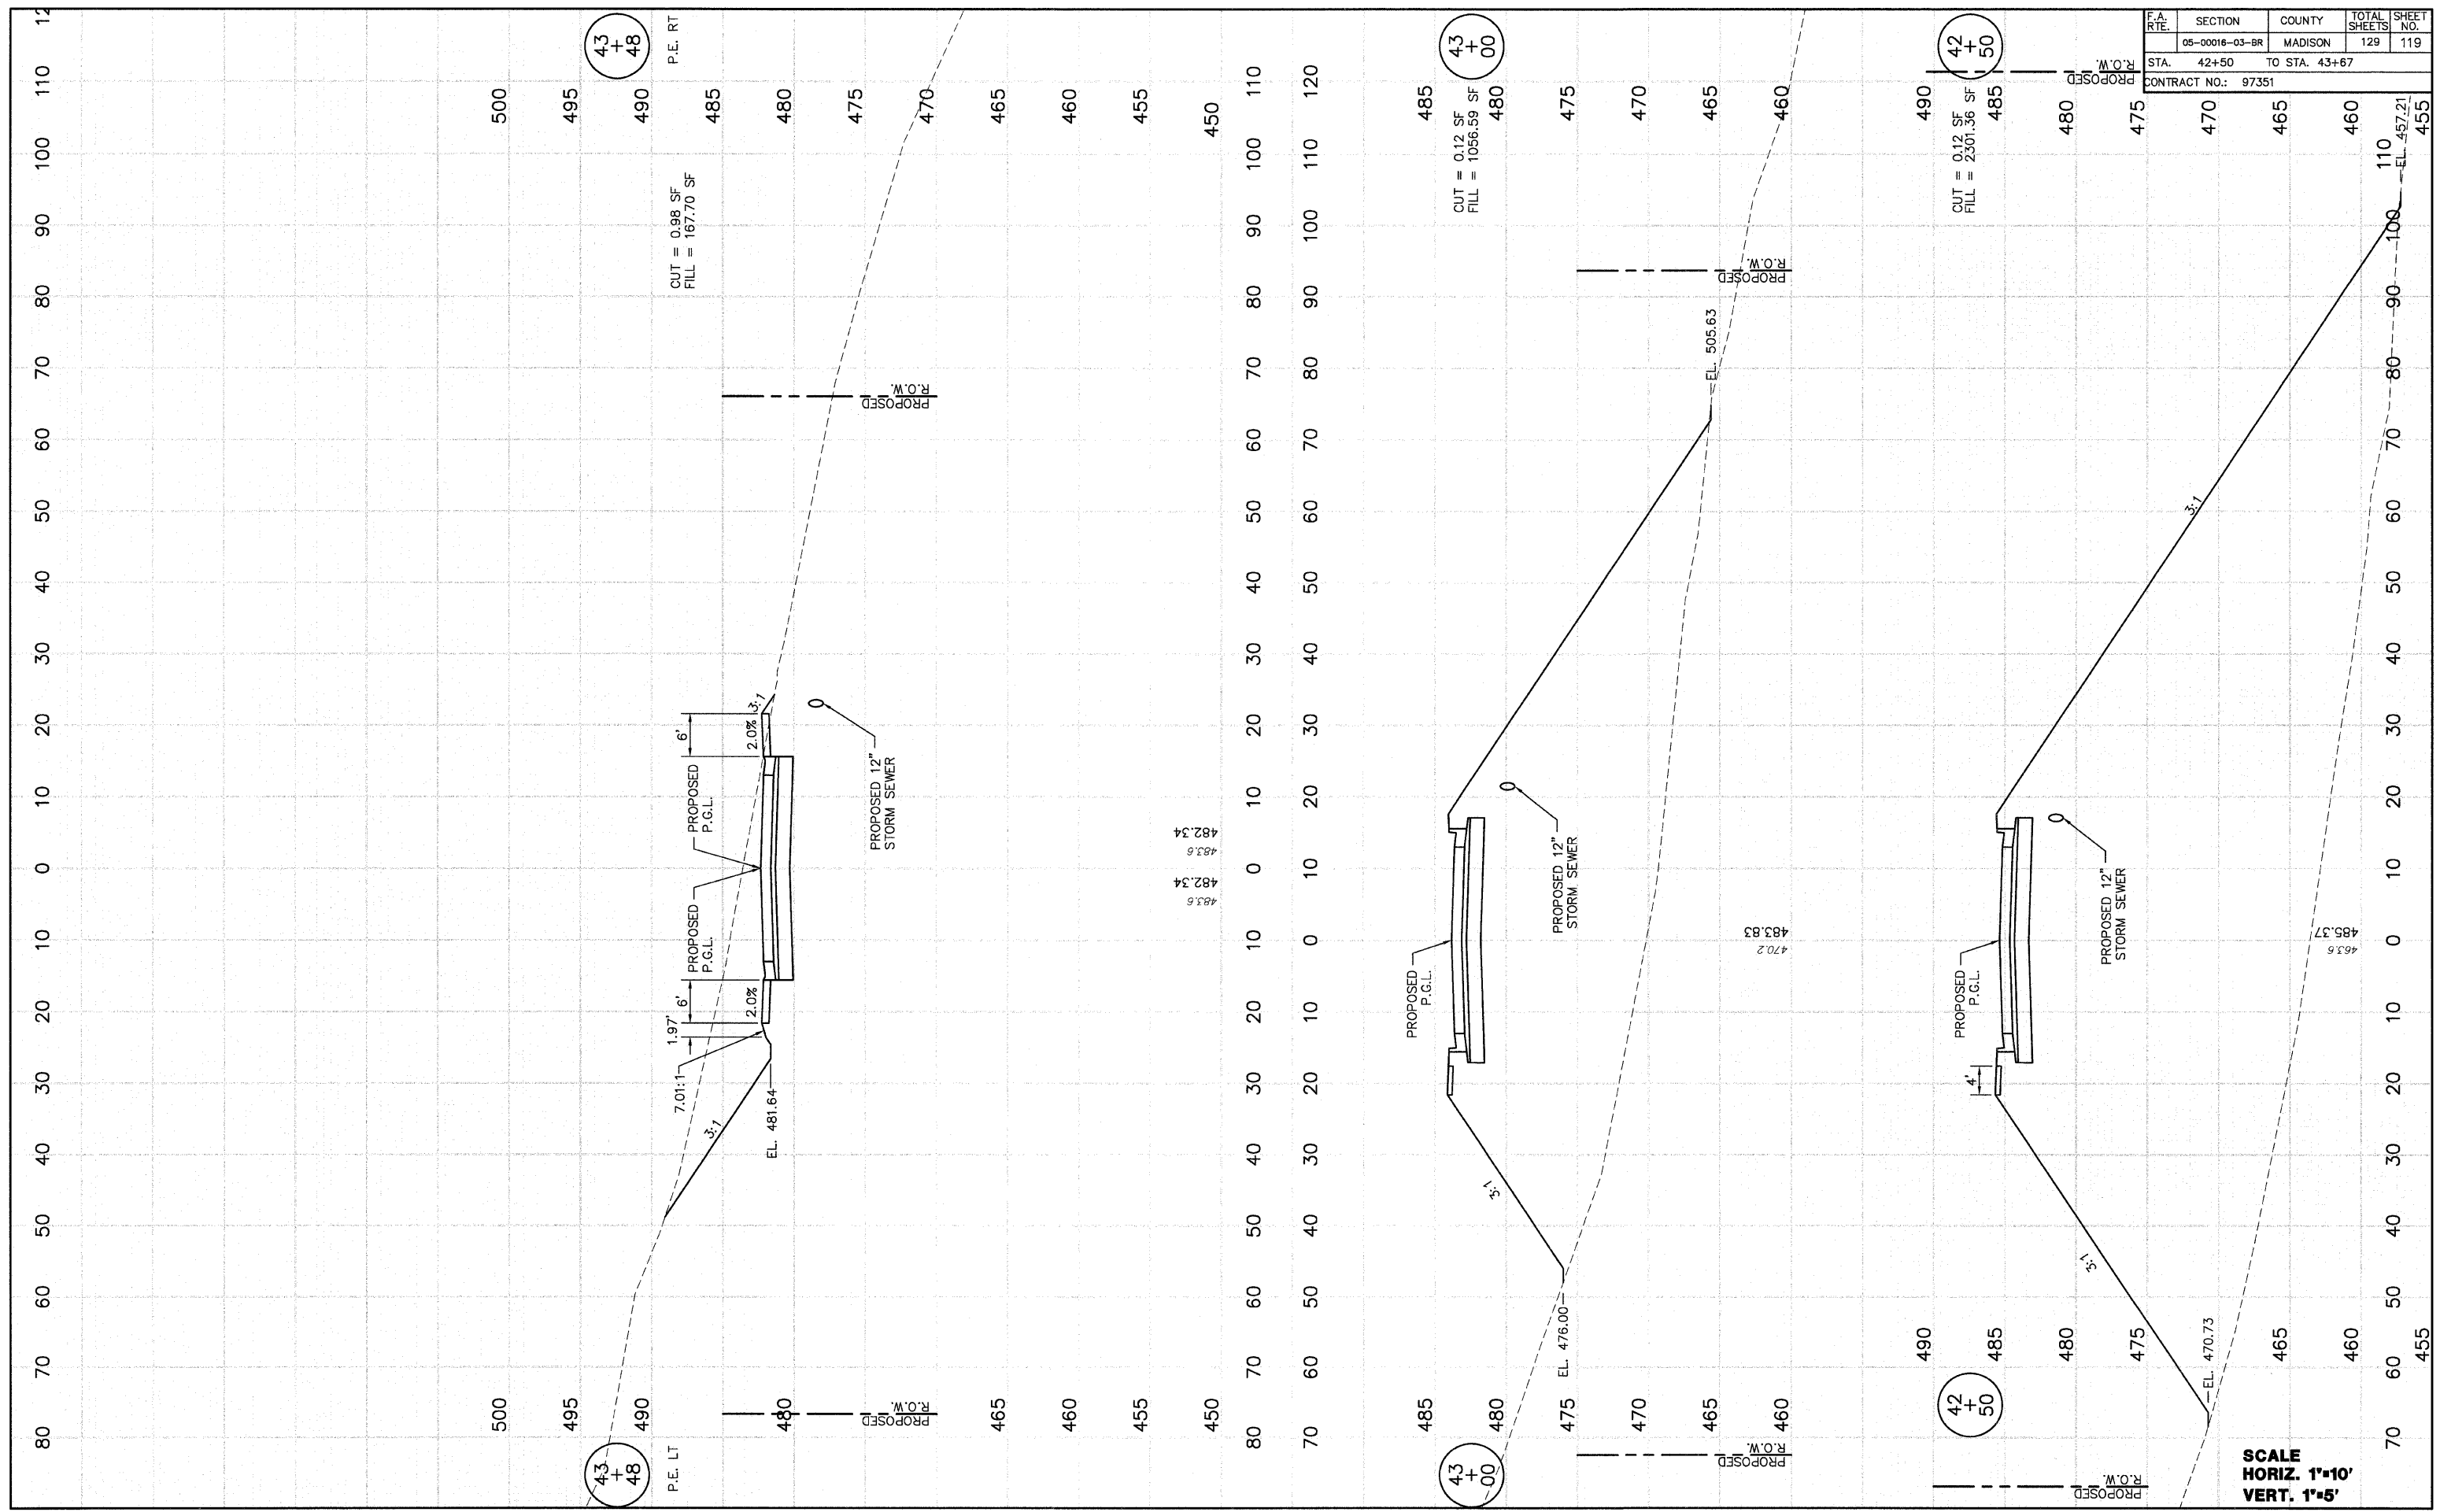

CROSS SECTIONS—WEST CORBIN STREET — STA. 42+50 TO STA. 43+48

SCALE  
HORIZ. 1"=10'  
VERT. 1"=5'