


F.A. RTE.	SECTION	COUNTY	TOTAL SHEETS	SHEET NO.
	05-00016-03-BR	MADISON	129	121
STA. 43+77		TO STA. 44+00		
CONTRACT NO.: 97351				

FINAL SURVEY	SURVEY	DATE
NOTE BOOK	PLOTTED	12/2/05
NO.	TEMPLATE	
	AREAS	
	CHECKED	

ORIGINAL SURVEY	SURVEY	DATE
NOTE BOOK	PLOTTED	12/2/05
NO.	TEMPLATE	
	AREAS	
	CHECKED	

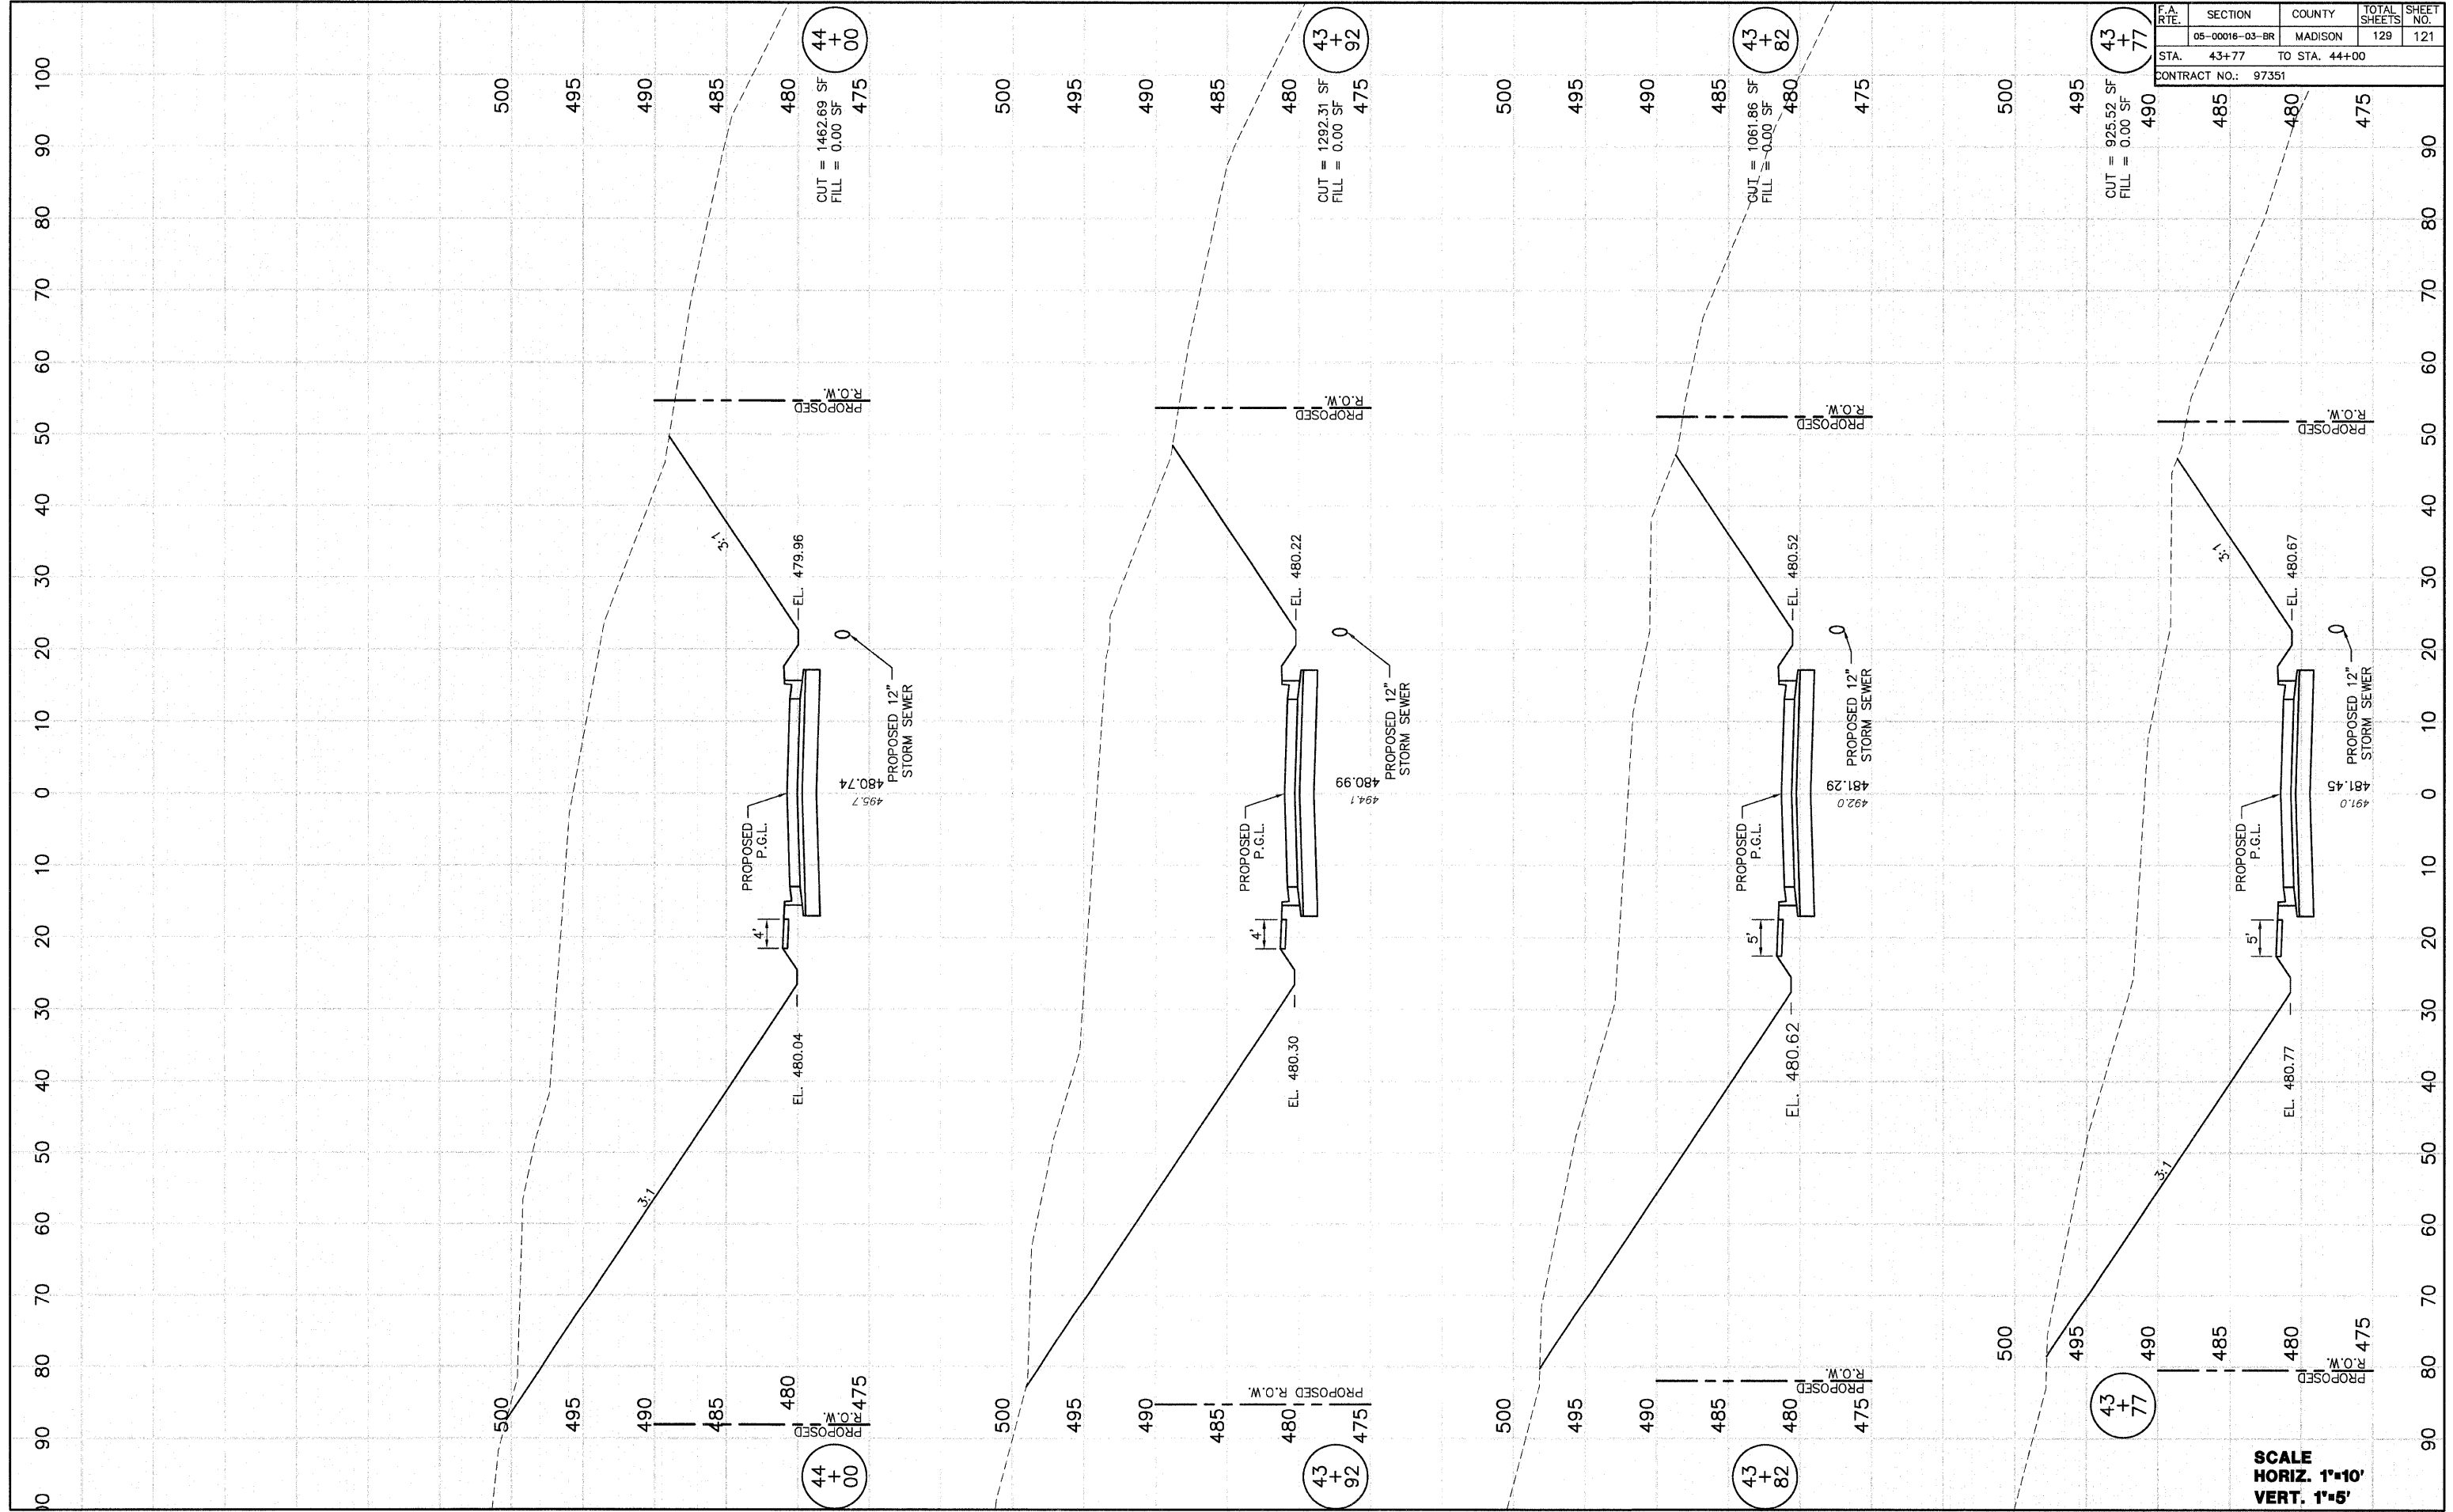

SCALE
HORIZ. 1"=10'
VERT. 1"=5'