


F.A. R.T.E.	SECTION	COUNTY	TOTAL SHEETS	SHEET NO.
	05-00016-03-BR	MADISON	129	122
STA. 44+50		TO STA. 45+63		
CONTRACT NO.: 97351				

FINAL SURVEY NOTE BOOK NO.	DATE 1/18/08
BY D.M.W.	BY D.M.W.
DESIGNED PLOTTED AREAS CHECKED	DATE 1/18/08
TEMPLATE AREAS CHECKED	

ORIGINAL SURVEY NOTE BOOK NO.	DATE 9/26/05
BY D.M.W.	BY D.M.W.
DESIGNED PLOTTED AREAS CHECKED	DATE 9/26/05
TEMPLATE AREAS CHECKED	

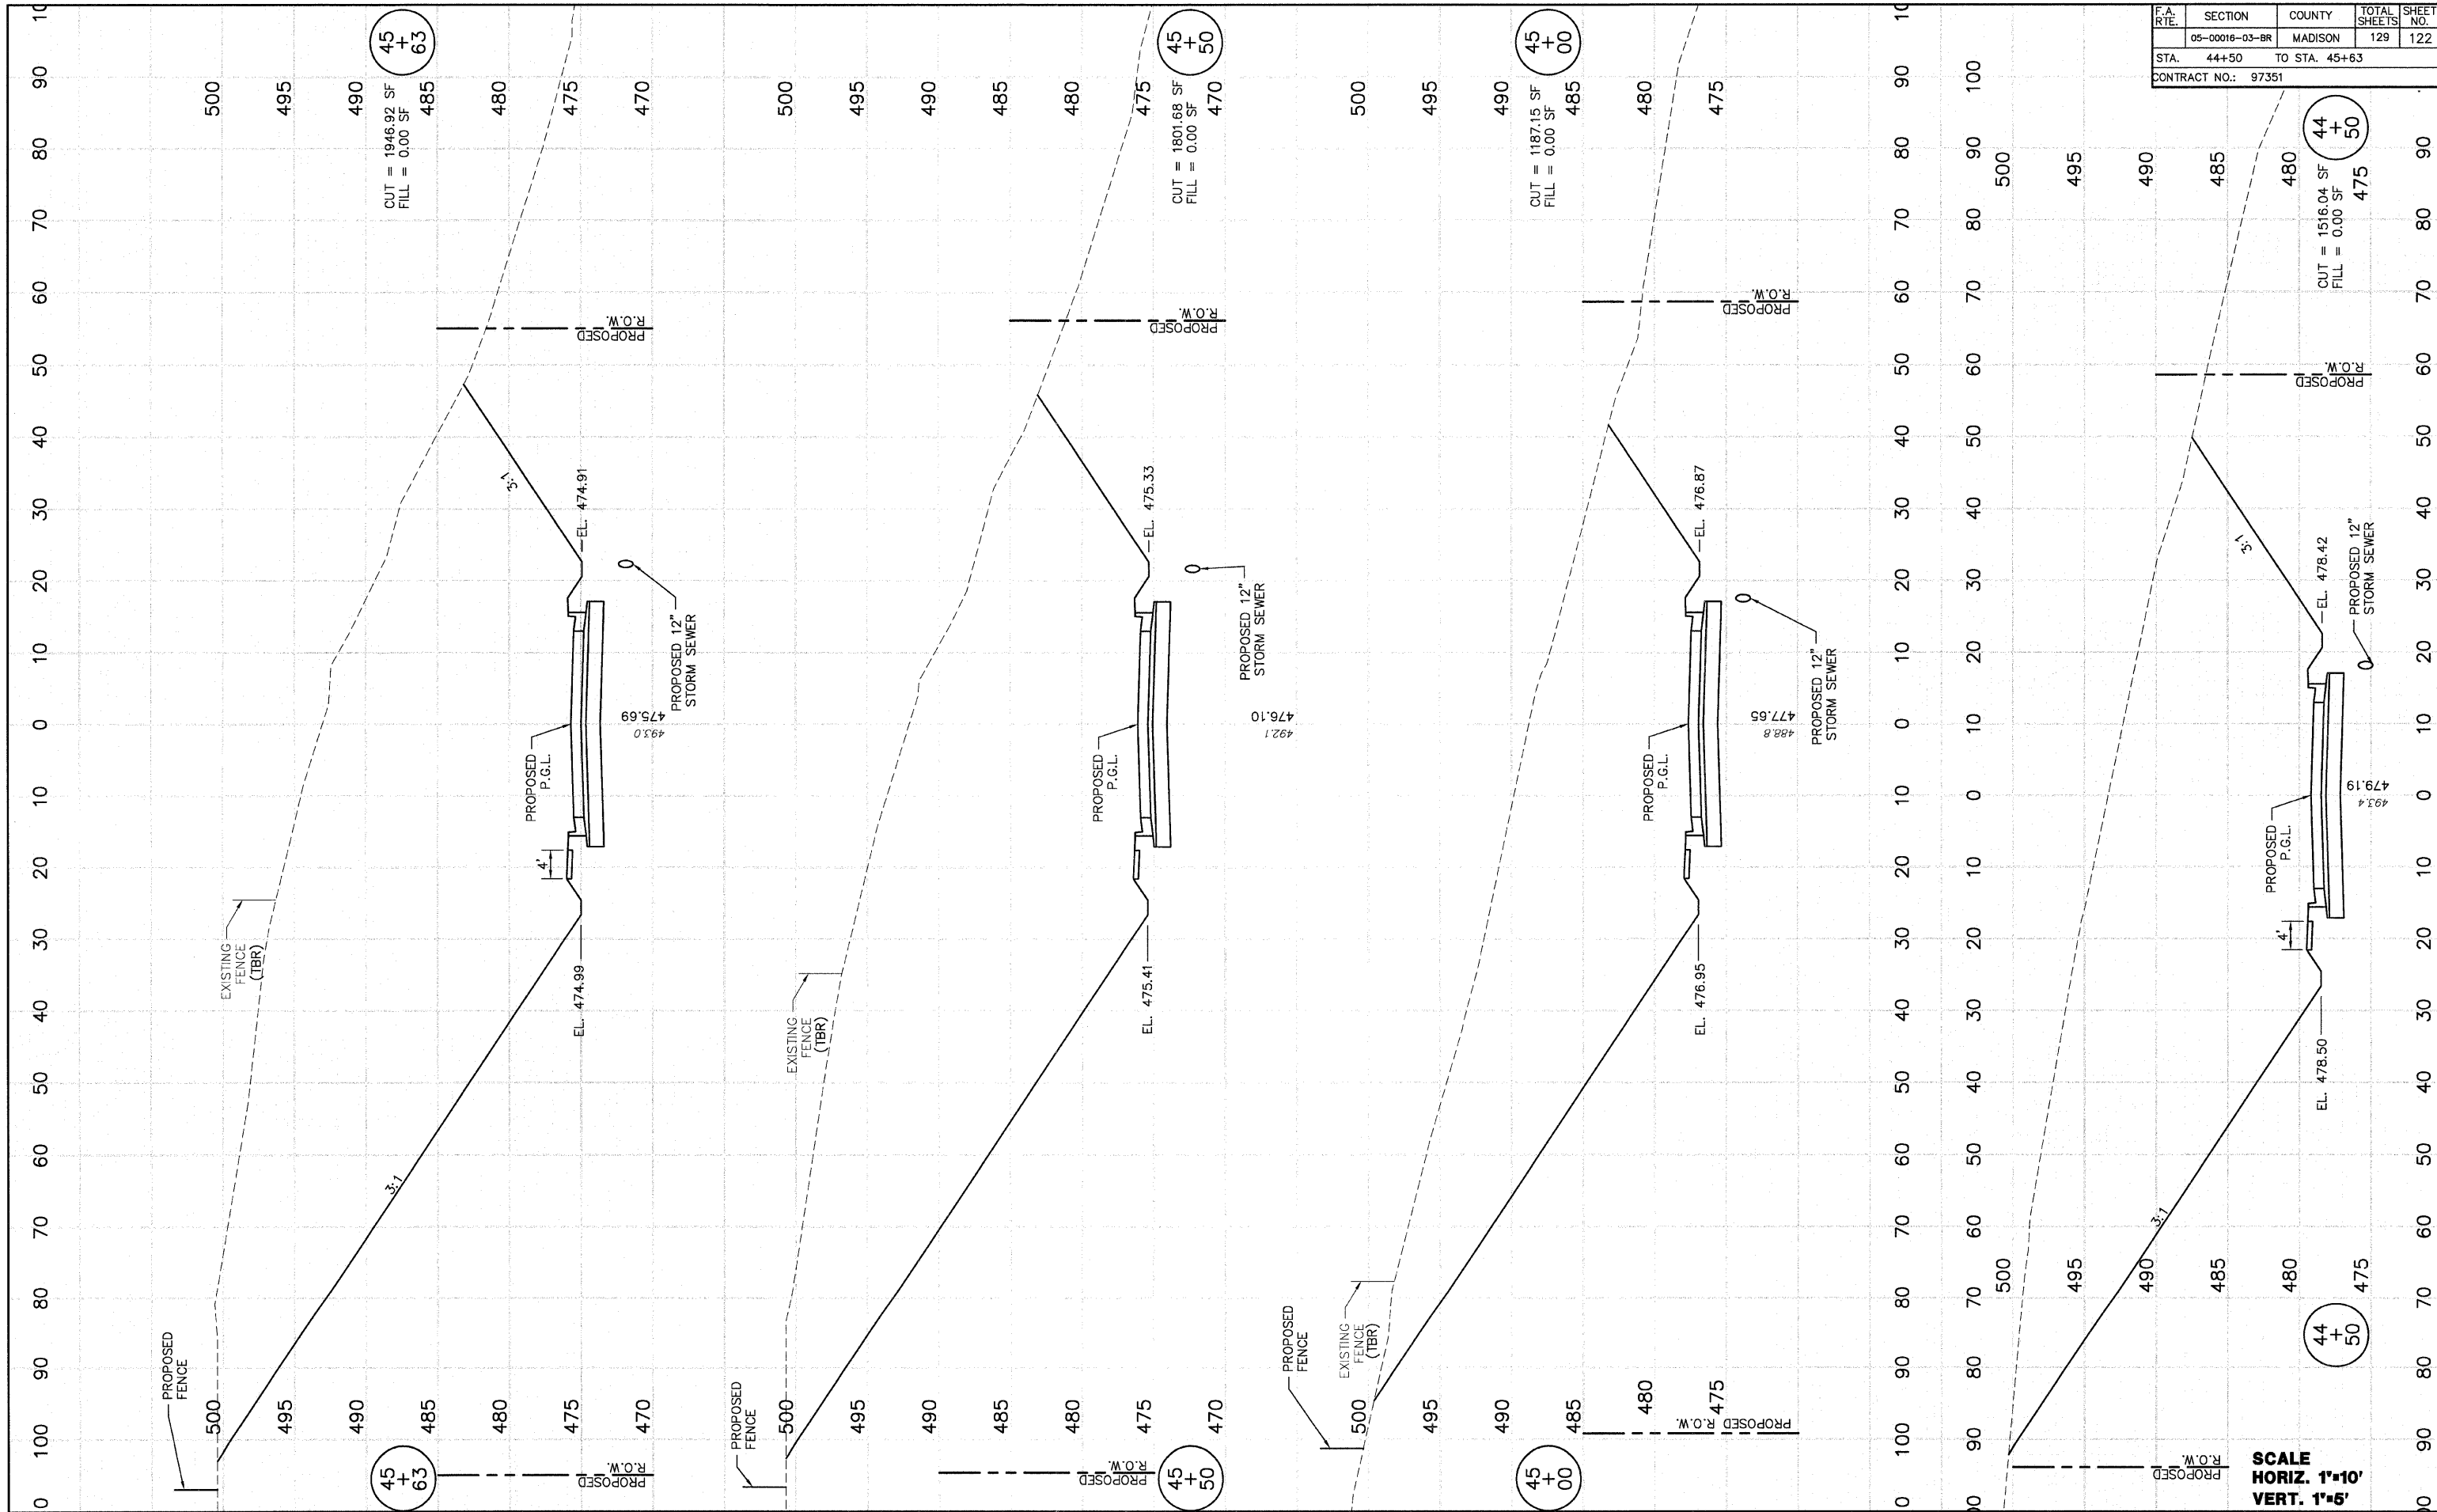

SCALE  
 HORIZ. 1"=10'  
 VERT. 1"=5'