


F.A. RTE.	SECTION	COUNTY	TOTAL SHEETS	SHEET NO.
	05-00016-03-BR	MADISON	129	123
STA. 45+73		TO STA. 46+00		
CONTRACT NO.: 97351				

FINAL SURVEY	DATE
BY	12/2/05
PLOTTED	
TEMPLATE	
AREAS	
CHECKED	

ORIGINAL SURVEY	DATE
BY	2/25/05
PLOTTED	
TEMPLATE	
AREAS	
CHECKED	

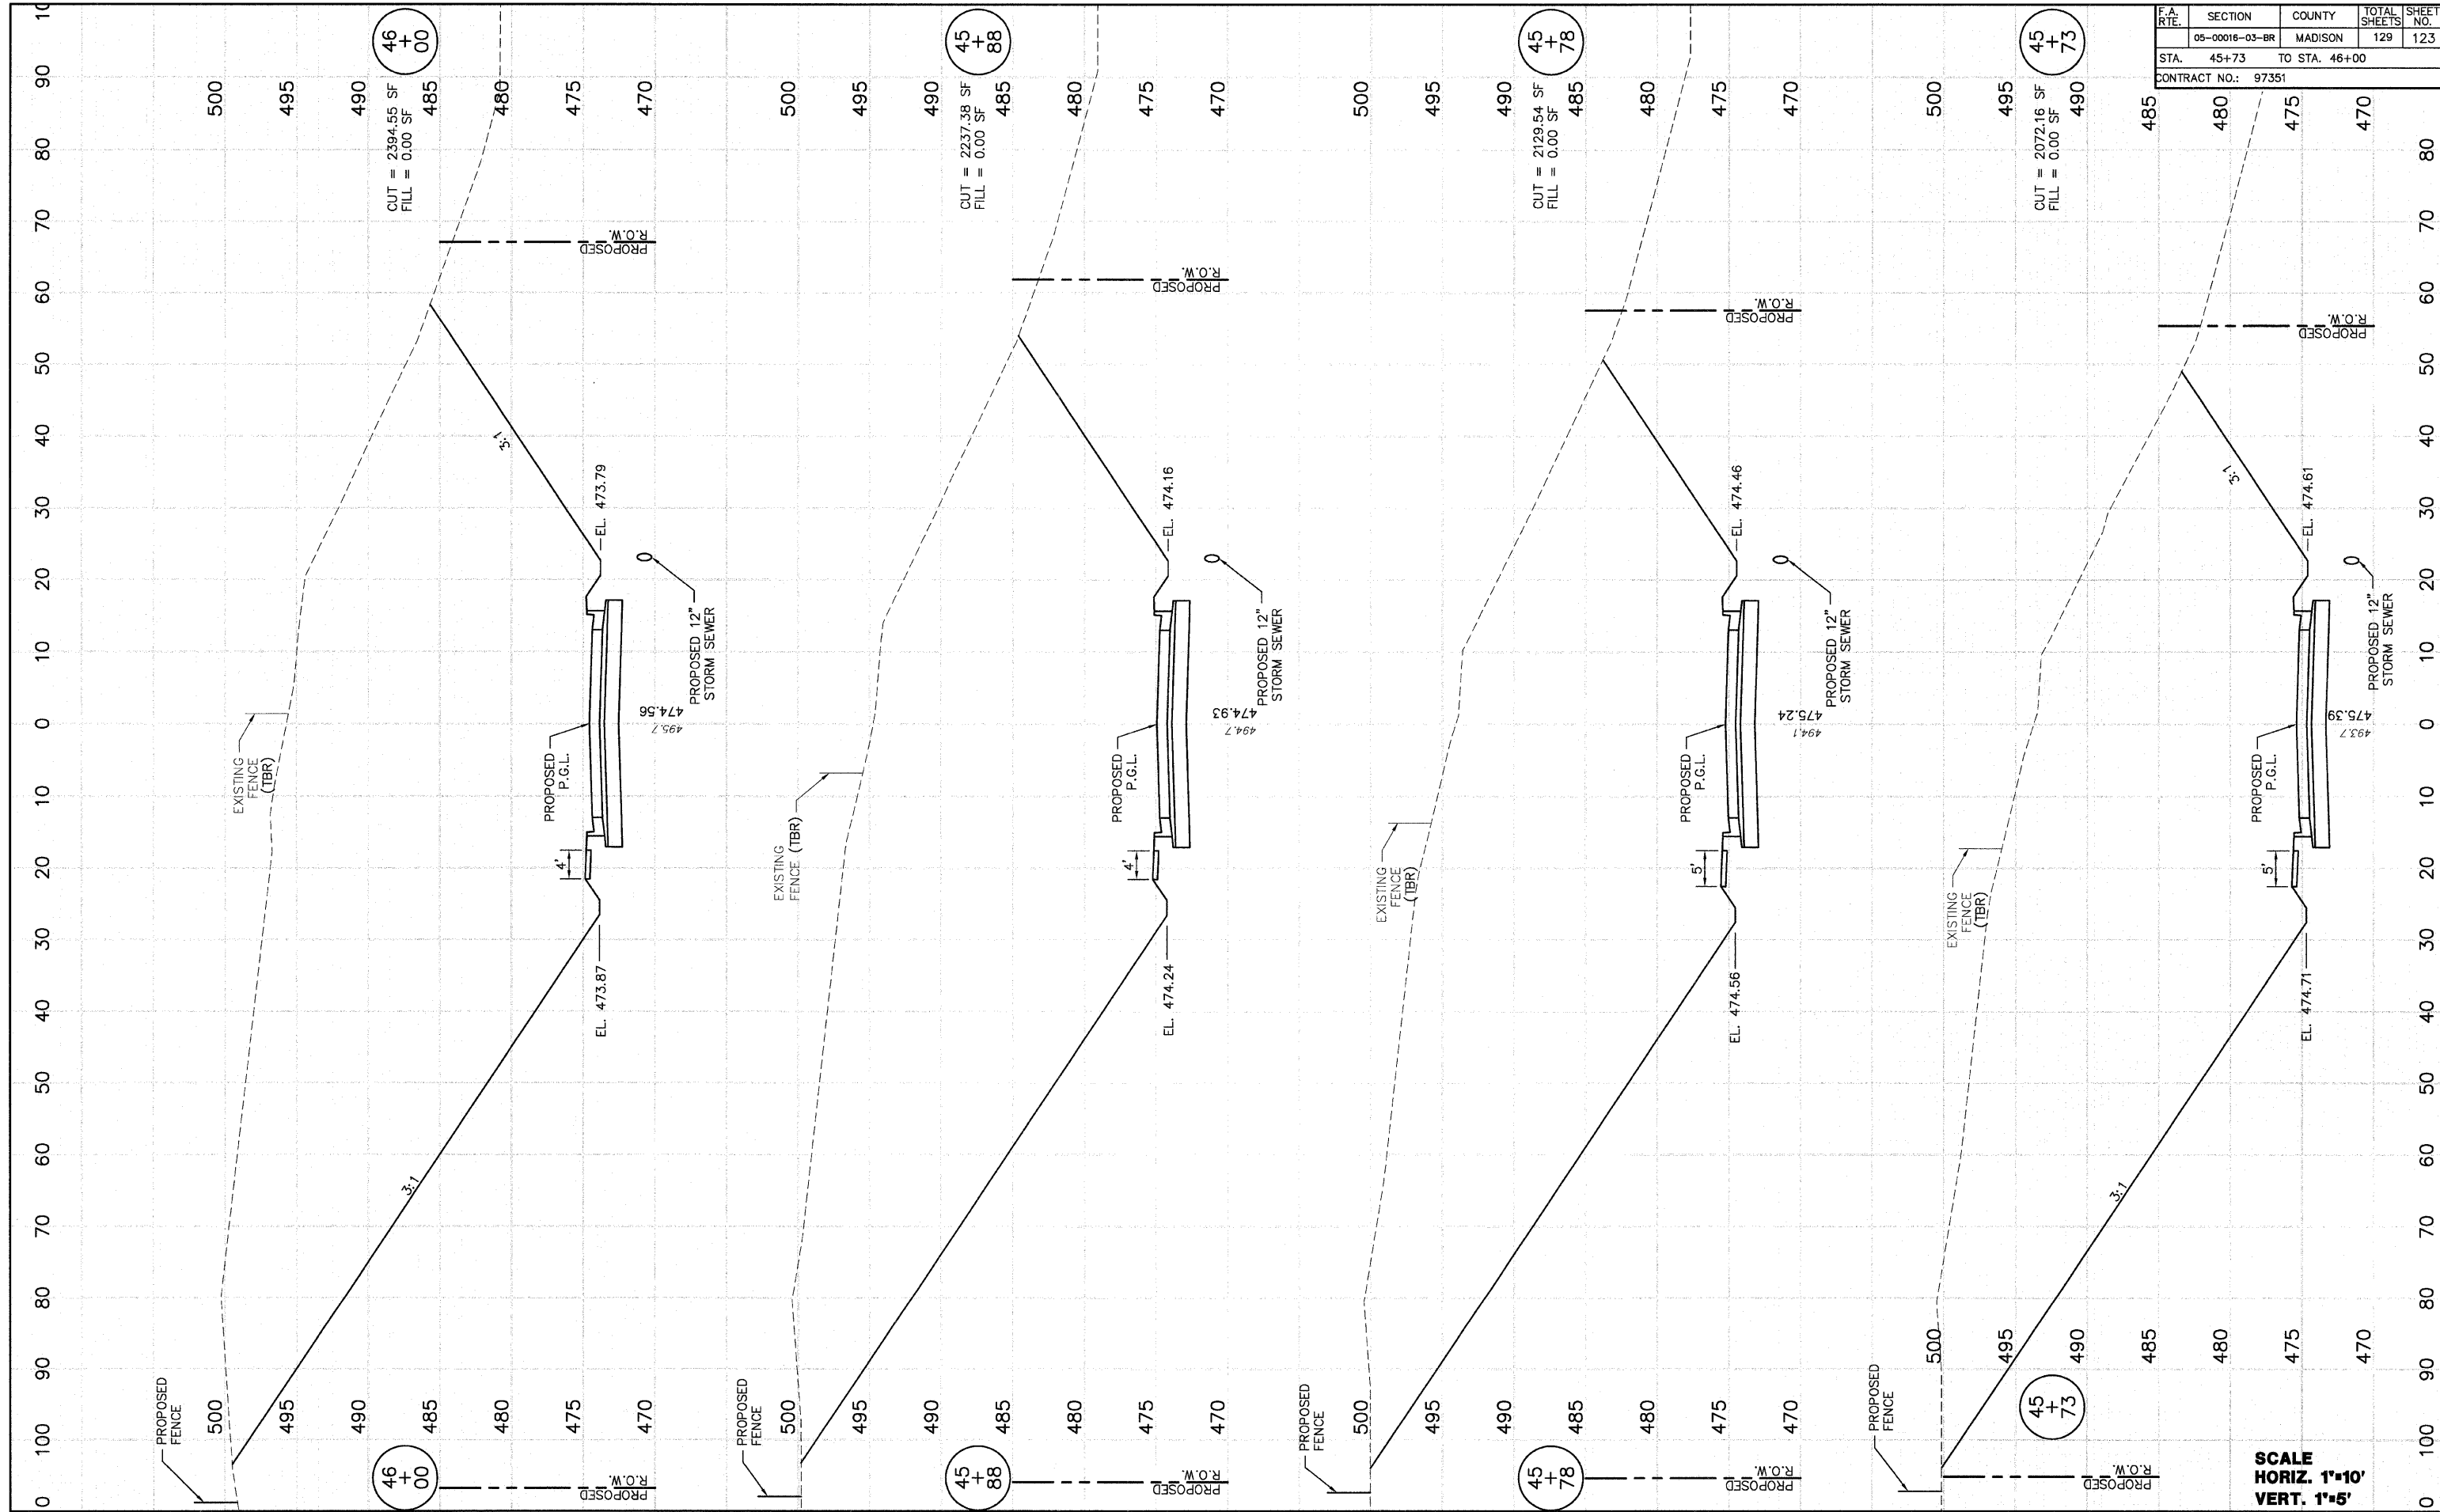

46 + 00
CUT = 2394.55 SF
FILL = 0.00 SF

45 + 88
CUT = 2237.38 SF
FILL = 0.00 SF

45 + 78
CUT = 2129.54 SF
FILL = 0.00 SF

45 + 73
CUT = 2072.16 SF
FILL = 0.00 SF

SCALE
HORIZ. 1"=10'
VERT. 1"=5'